




Serial number: 198085
 © Crown copyright and database right 2020
 Ordnance Survey licence 100048967
 Reproduction in whole or in part is prohibited
 without the prior permission of Ordnance Survey

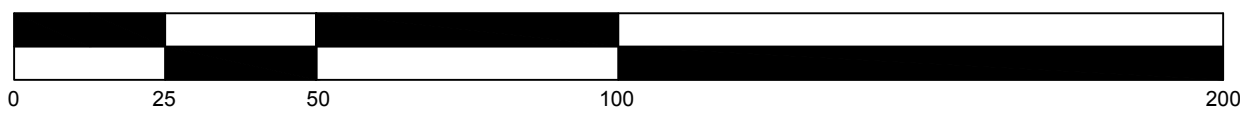

SCALE BAR 1:1250



Deviating from these drawings without consultation and/or agreement with the employer is unacceptable. This drawing is indicative and exact dimensions should be checked and confirmed on site by the nominated contractor or competent person/s prior to commencement of building works. All drawings and dimensions shall be verified by the relevant contractor/s on site prior to commencement of any works, ordering of materials or setting out. Any discrepancies should be reported in writing to Studio SDA Architecture Ltd.

Do not scale from this drawing unless trained to use a scale ruler - only work from written and checked dimensions. This drawing is the property of Studio SDA Architecture Ltd. and copyright reserved by them. This drawing is not to be used, copied or disclosed by or to any unauthorised persons without prior written authorisation consent from Studio SDA Architecture Ltd.

DO NOT PROCEED WORKS IN THE EVENT OF A DRAWING DISCREPANCY

For all structural aspects please refer to Structural Engineers project information and cross reference all drawings, details and calculations with the architectural drawing prior to commencement of building works.

Studio SDA Architecture Ltd. is a trading name of Style Design and Architecture Ltd and holds no responsibility or liability for any works carried out on site.

PLANNING APPROVAL USE ONLY, NOT FOR CONSTRUCTION

Project Information:

Client: Mr & Mrs Pavlou
 Project Address: Sondela House, Parkside Road, Whittle-Le-Woods, PR6 7PL
 Project Title: Proposed Car Port and Landscaping Works
 Project Stage: Planning Application
 Date of Drawing: 11.11.2020

Drawn By: JJ
 Checked By: CH
 Extension Area CIL (m²): -
 Drawing Sheet Size: A3 (420 x 297)
 Scale: 1:1250
 Site Area Hectare: 0.08

Drawing Title:
 Site Location Plan as 'Existing'

Project Number:	Drawing Number:	Revision:
0362	(S)2-02-PP	-

Drawing Registry

Rev.	Date	Description	Author
-	-	-	-

