

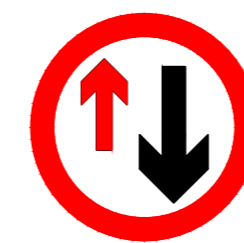


NOTES:

- DO NOT SCALE FROM THIS DRAWING
- THE CONTRACTOR SHALL BE RESPONSIBLE FOR CHECKING AND VERIFICATION OF ALL DIMENSIONS ON SITE PRIOR TO COMMENCEMENT
- THE CONTRACTOR SHALL CONFIRM AND BRING TO THE ATTENTION OF THE ENGINEER ANY DISCREPANCIES CONTAINED IN THIS DRAWING PRIOR TO COMMENCEMENT.

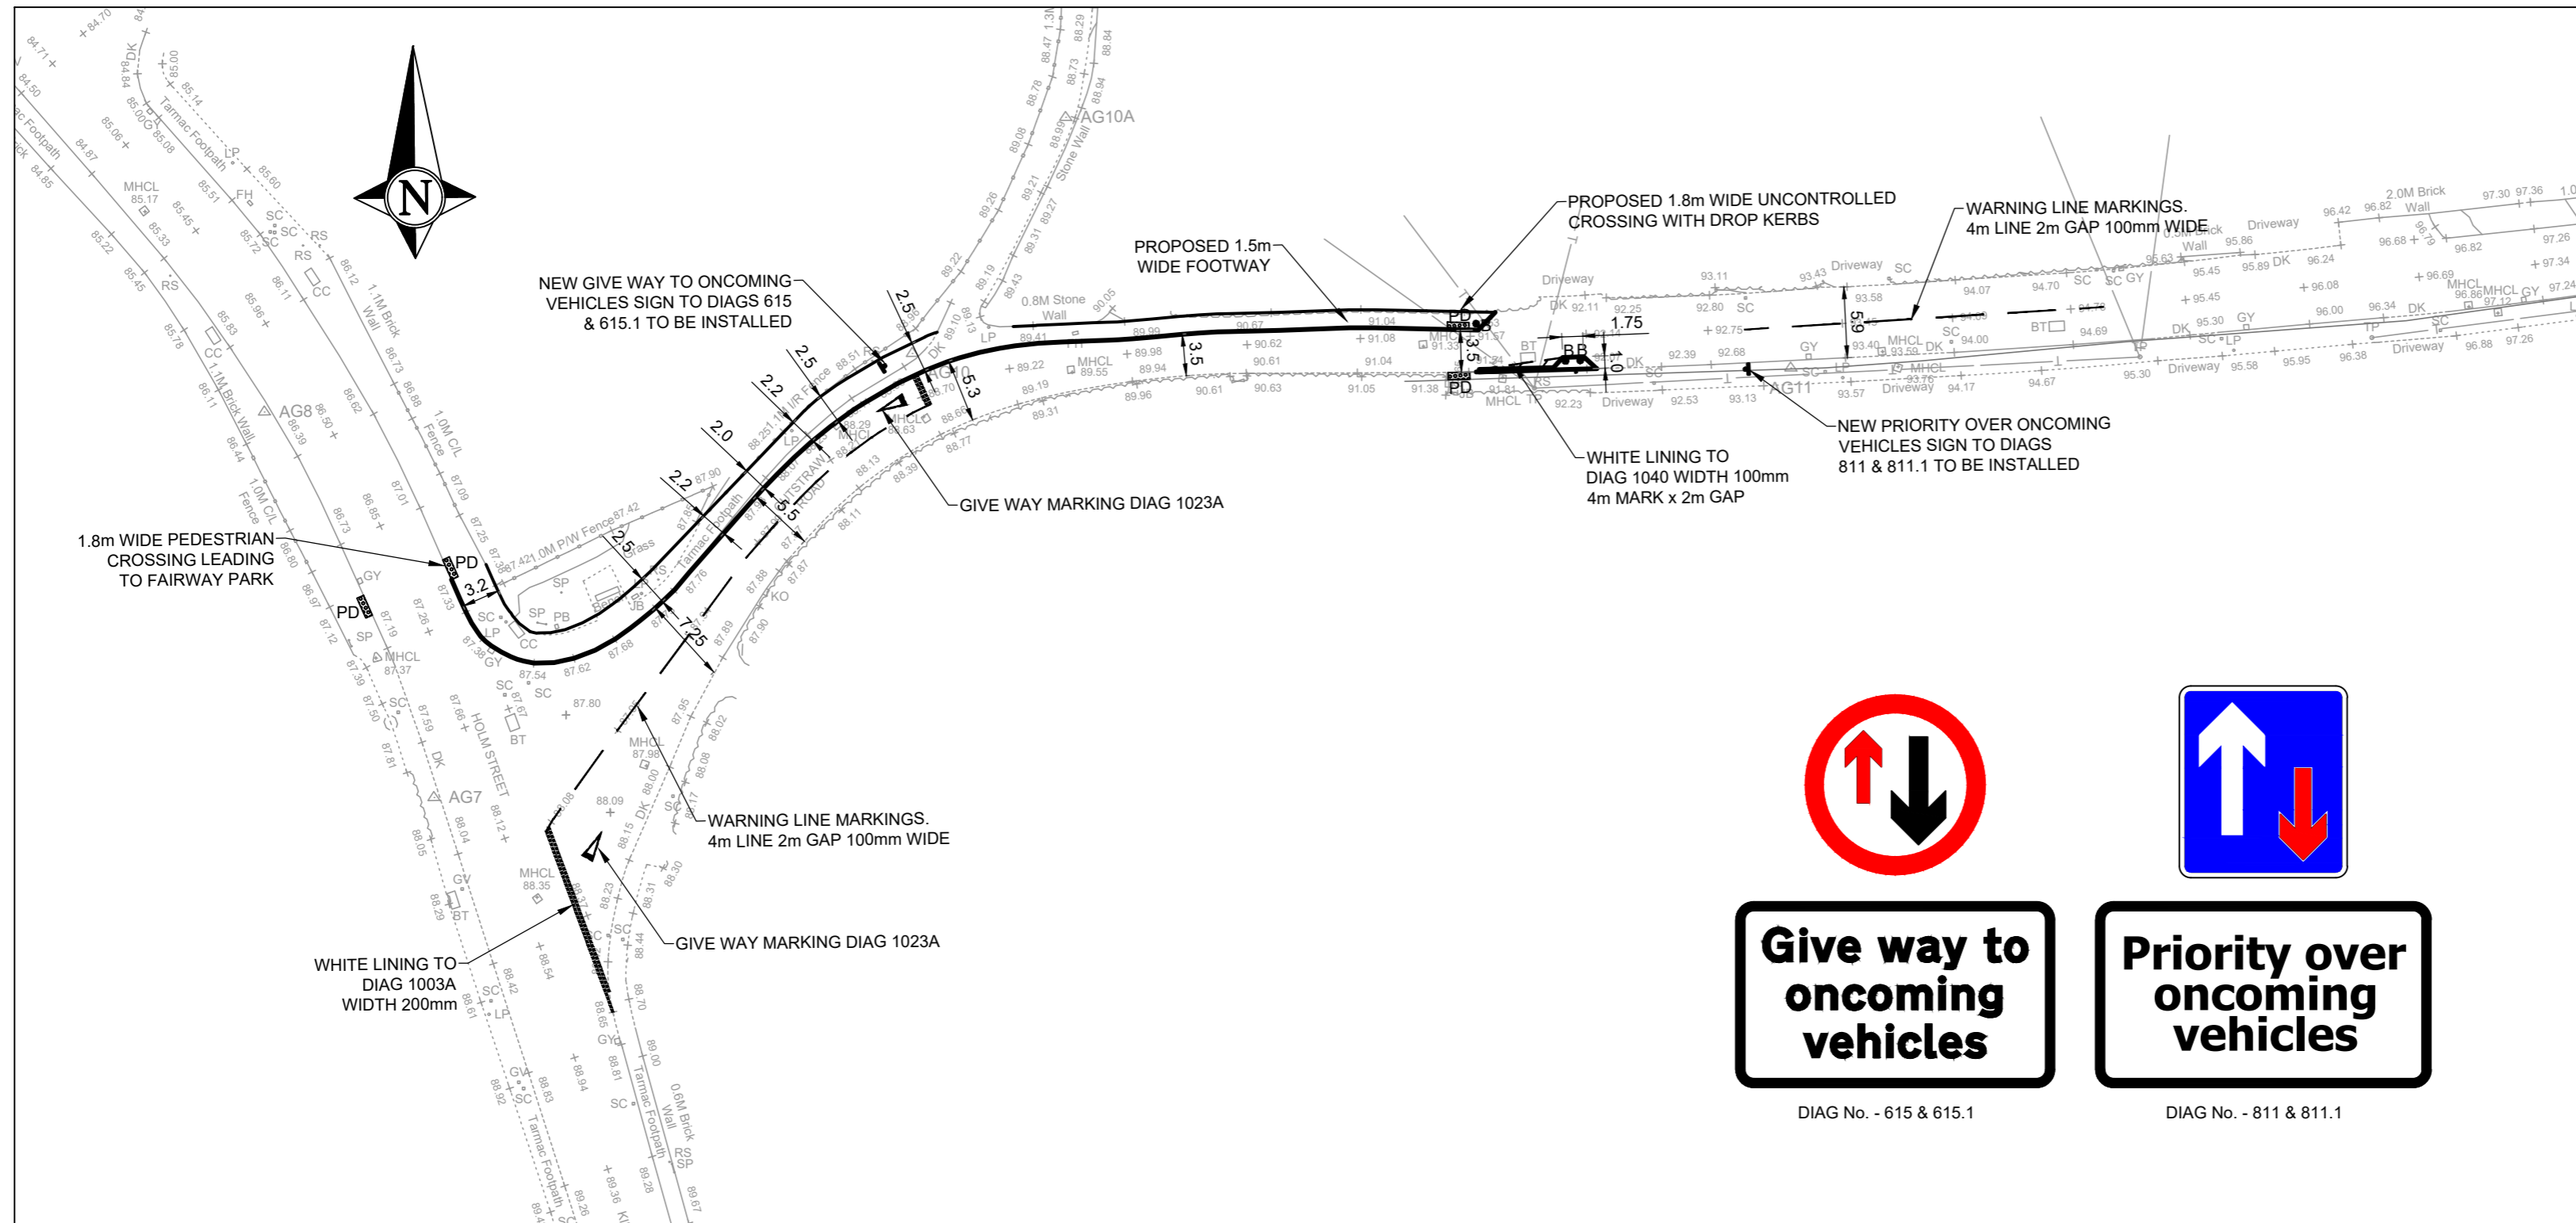



DIAG No. - 615 & 615.1

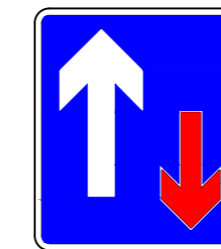

DIAG No. - 811 & 811.1

Rev	Description	Drwn	Chckd	Date

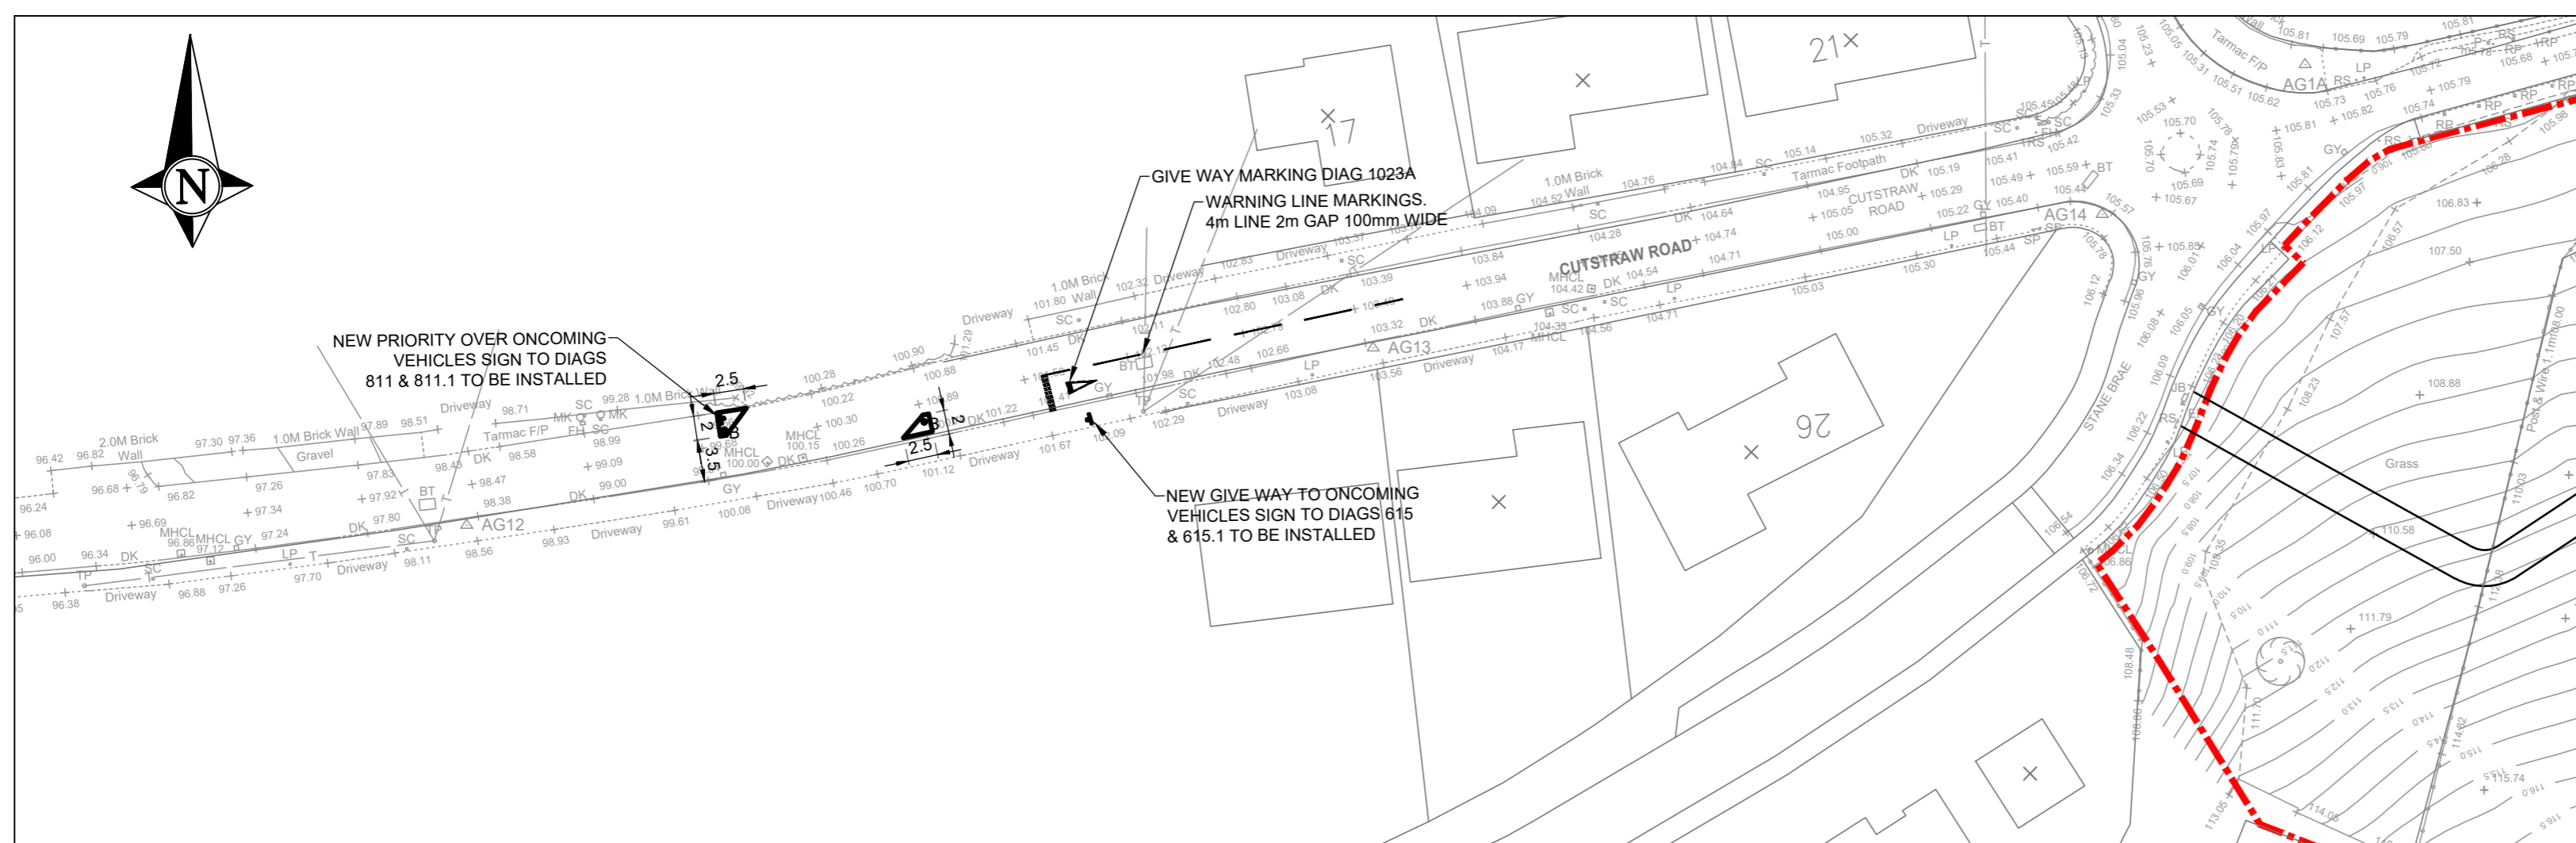Indev Consult Ltd • Duart House • Strathclyde Business Park
3 Finch Way • Bellshill • ML4 3PR • tel 01698 744 610
email info@indevconsult.com



Project Title: DRAFFEN STEWARTON

Drawing Title: OFFSITE WORKS

Drawn By: IM	Checked By:	Issue Status: INFORMATION
--------------	-------------	---------------------------

Date Drawn: 07/01/21 Scales: 1:500

Drawing Number: 18-134-211	Revision: -
----------------------------	-------------