




SE ELEVATION

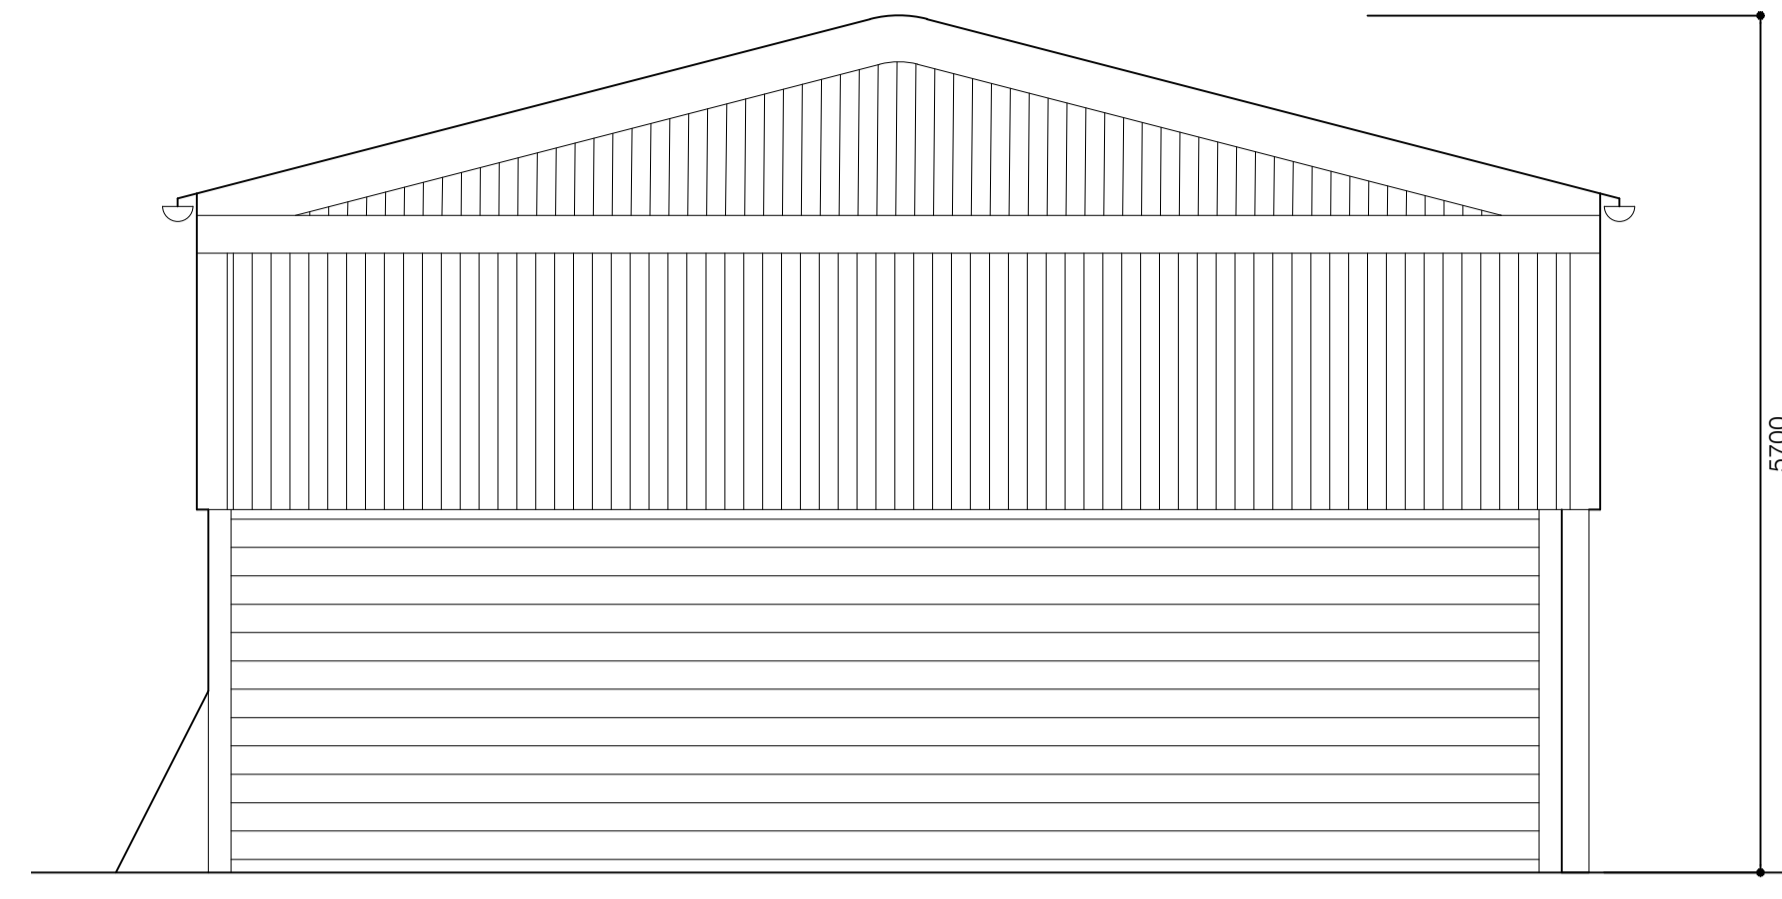



SW ELEVATION

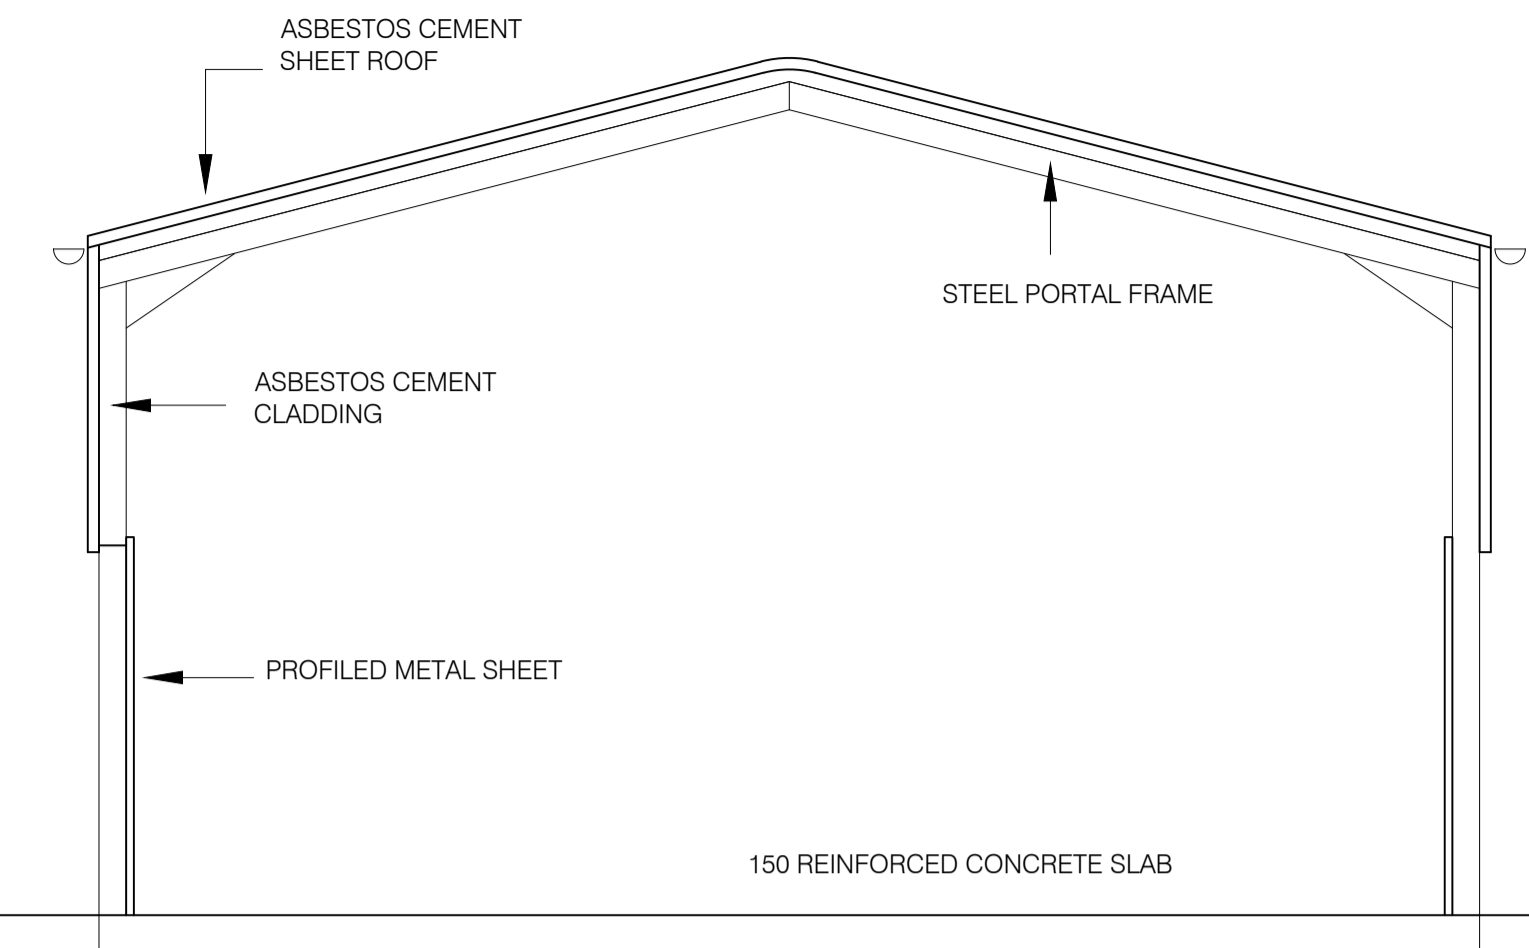

SECTION

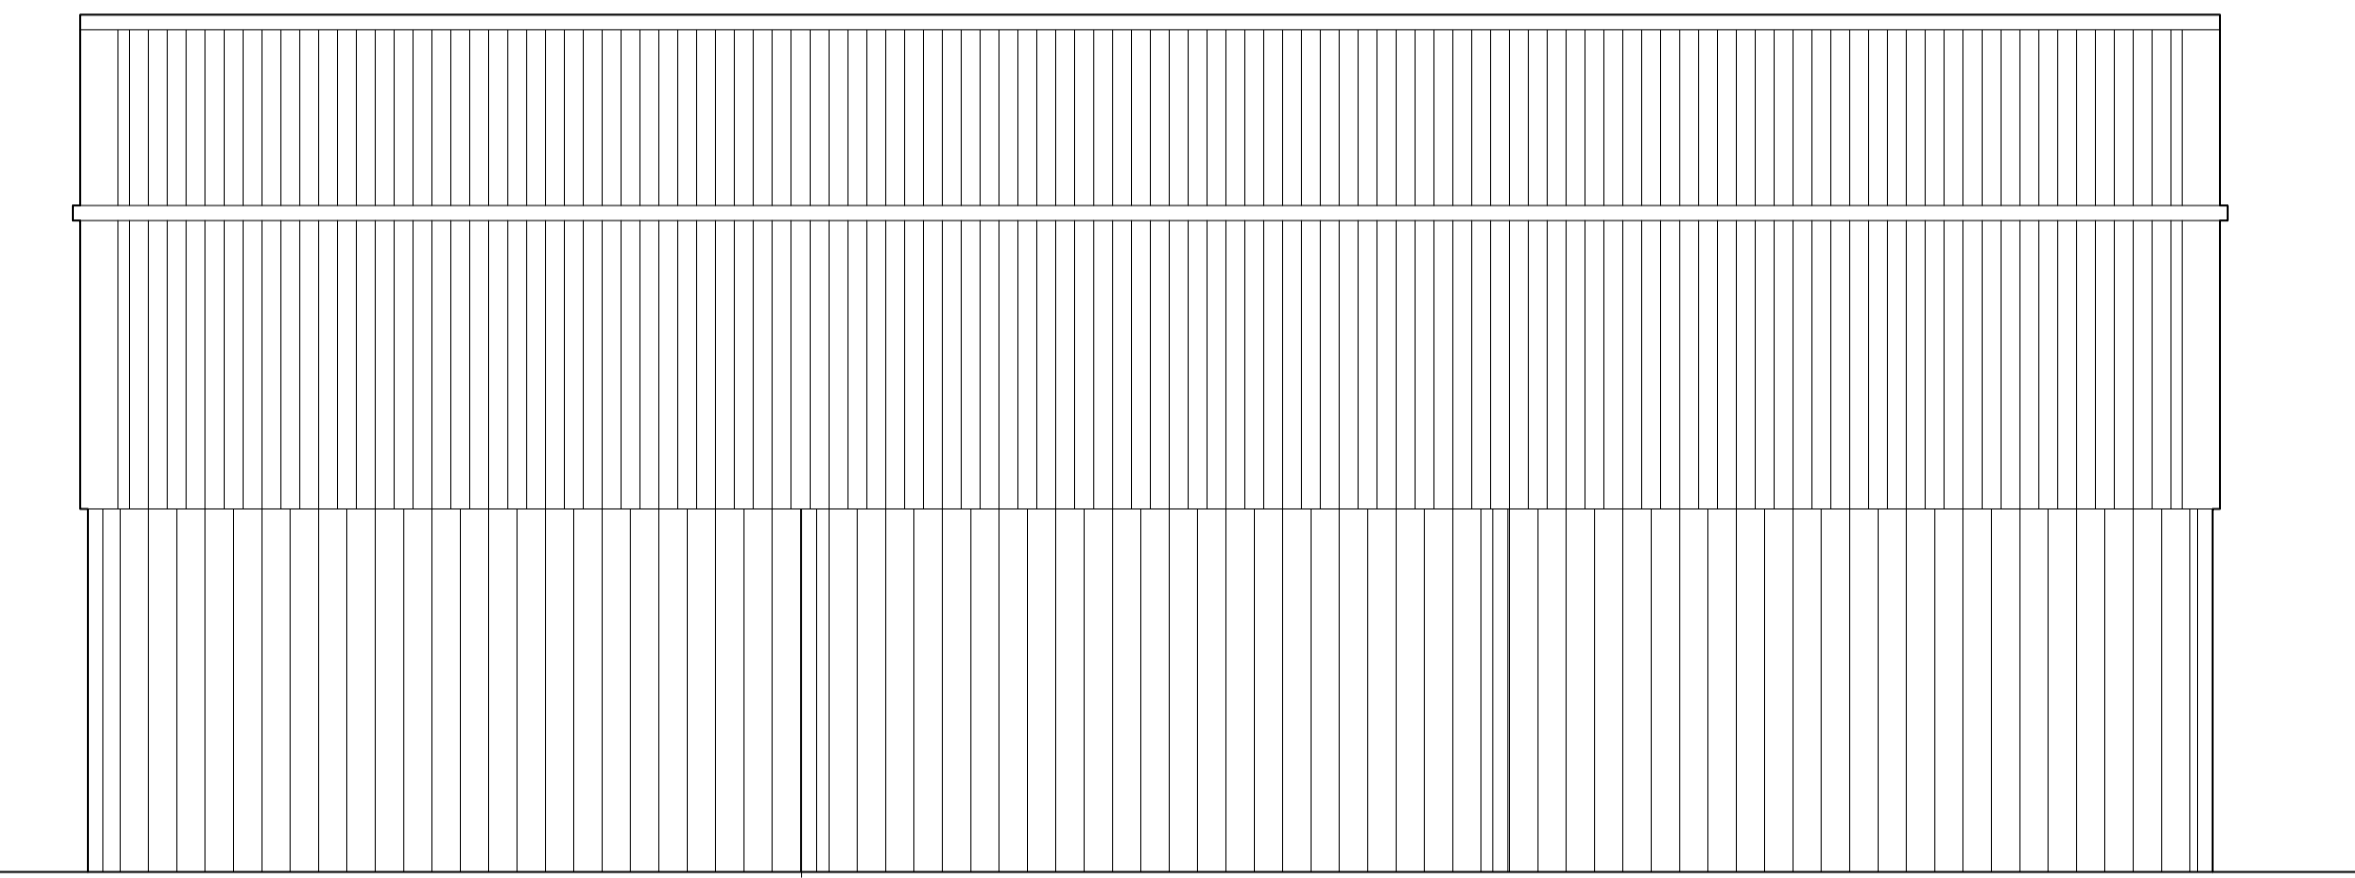

NW ELEVATION

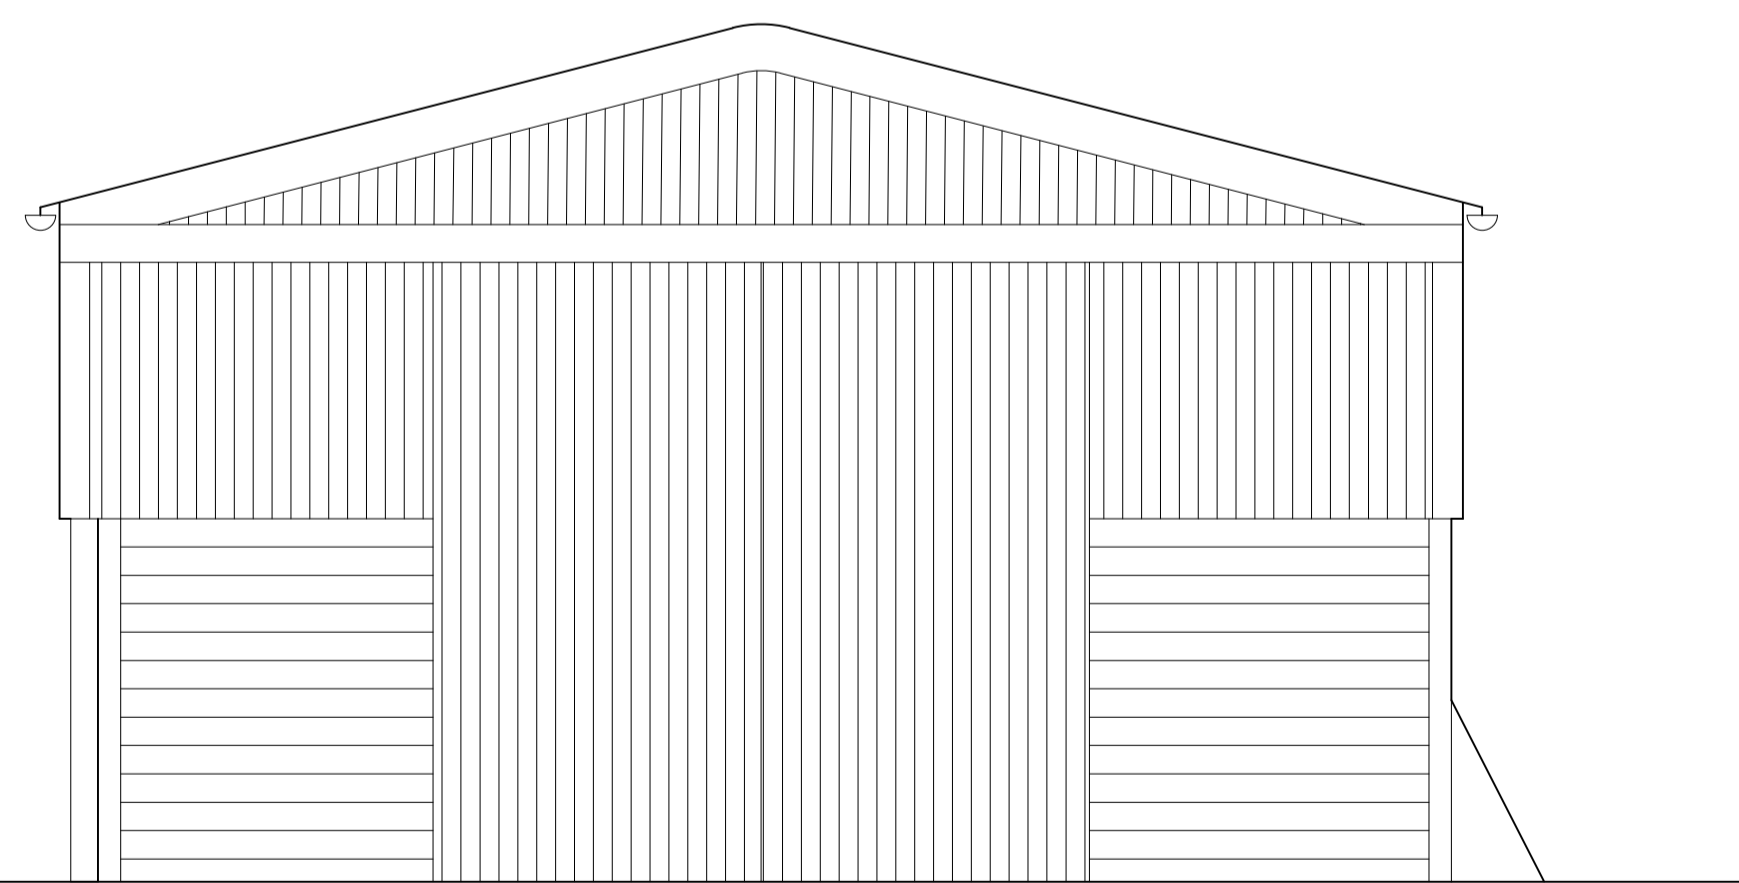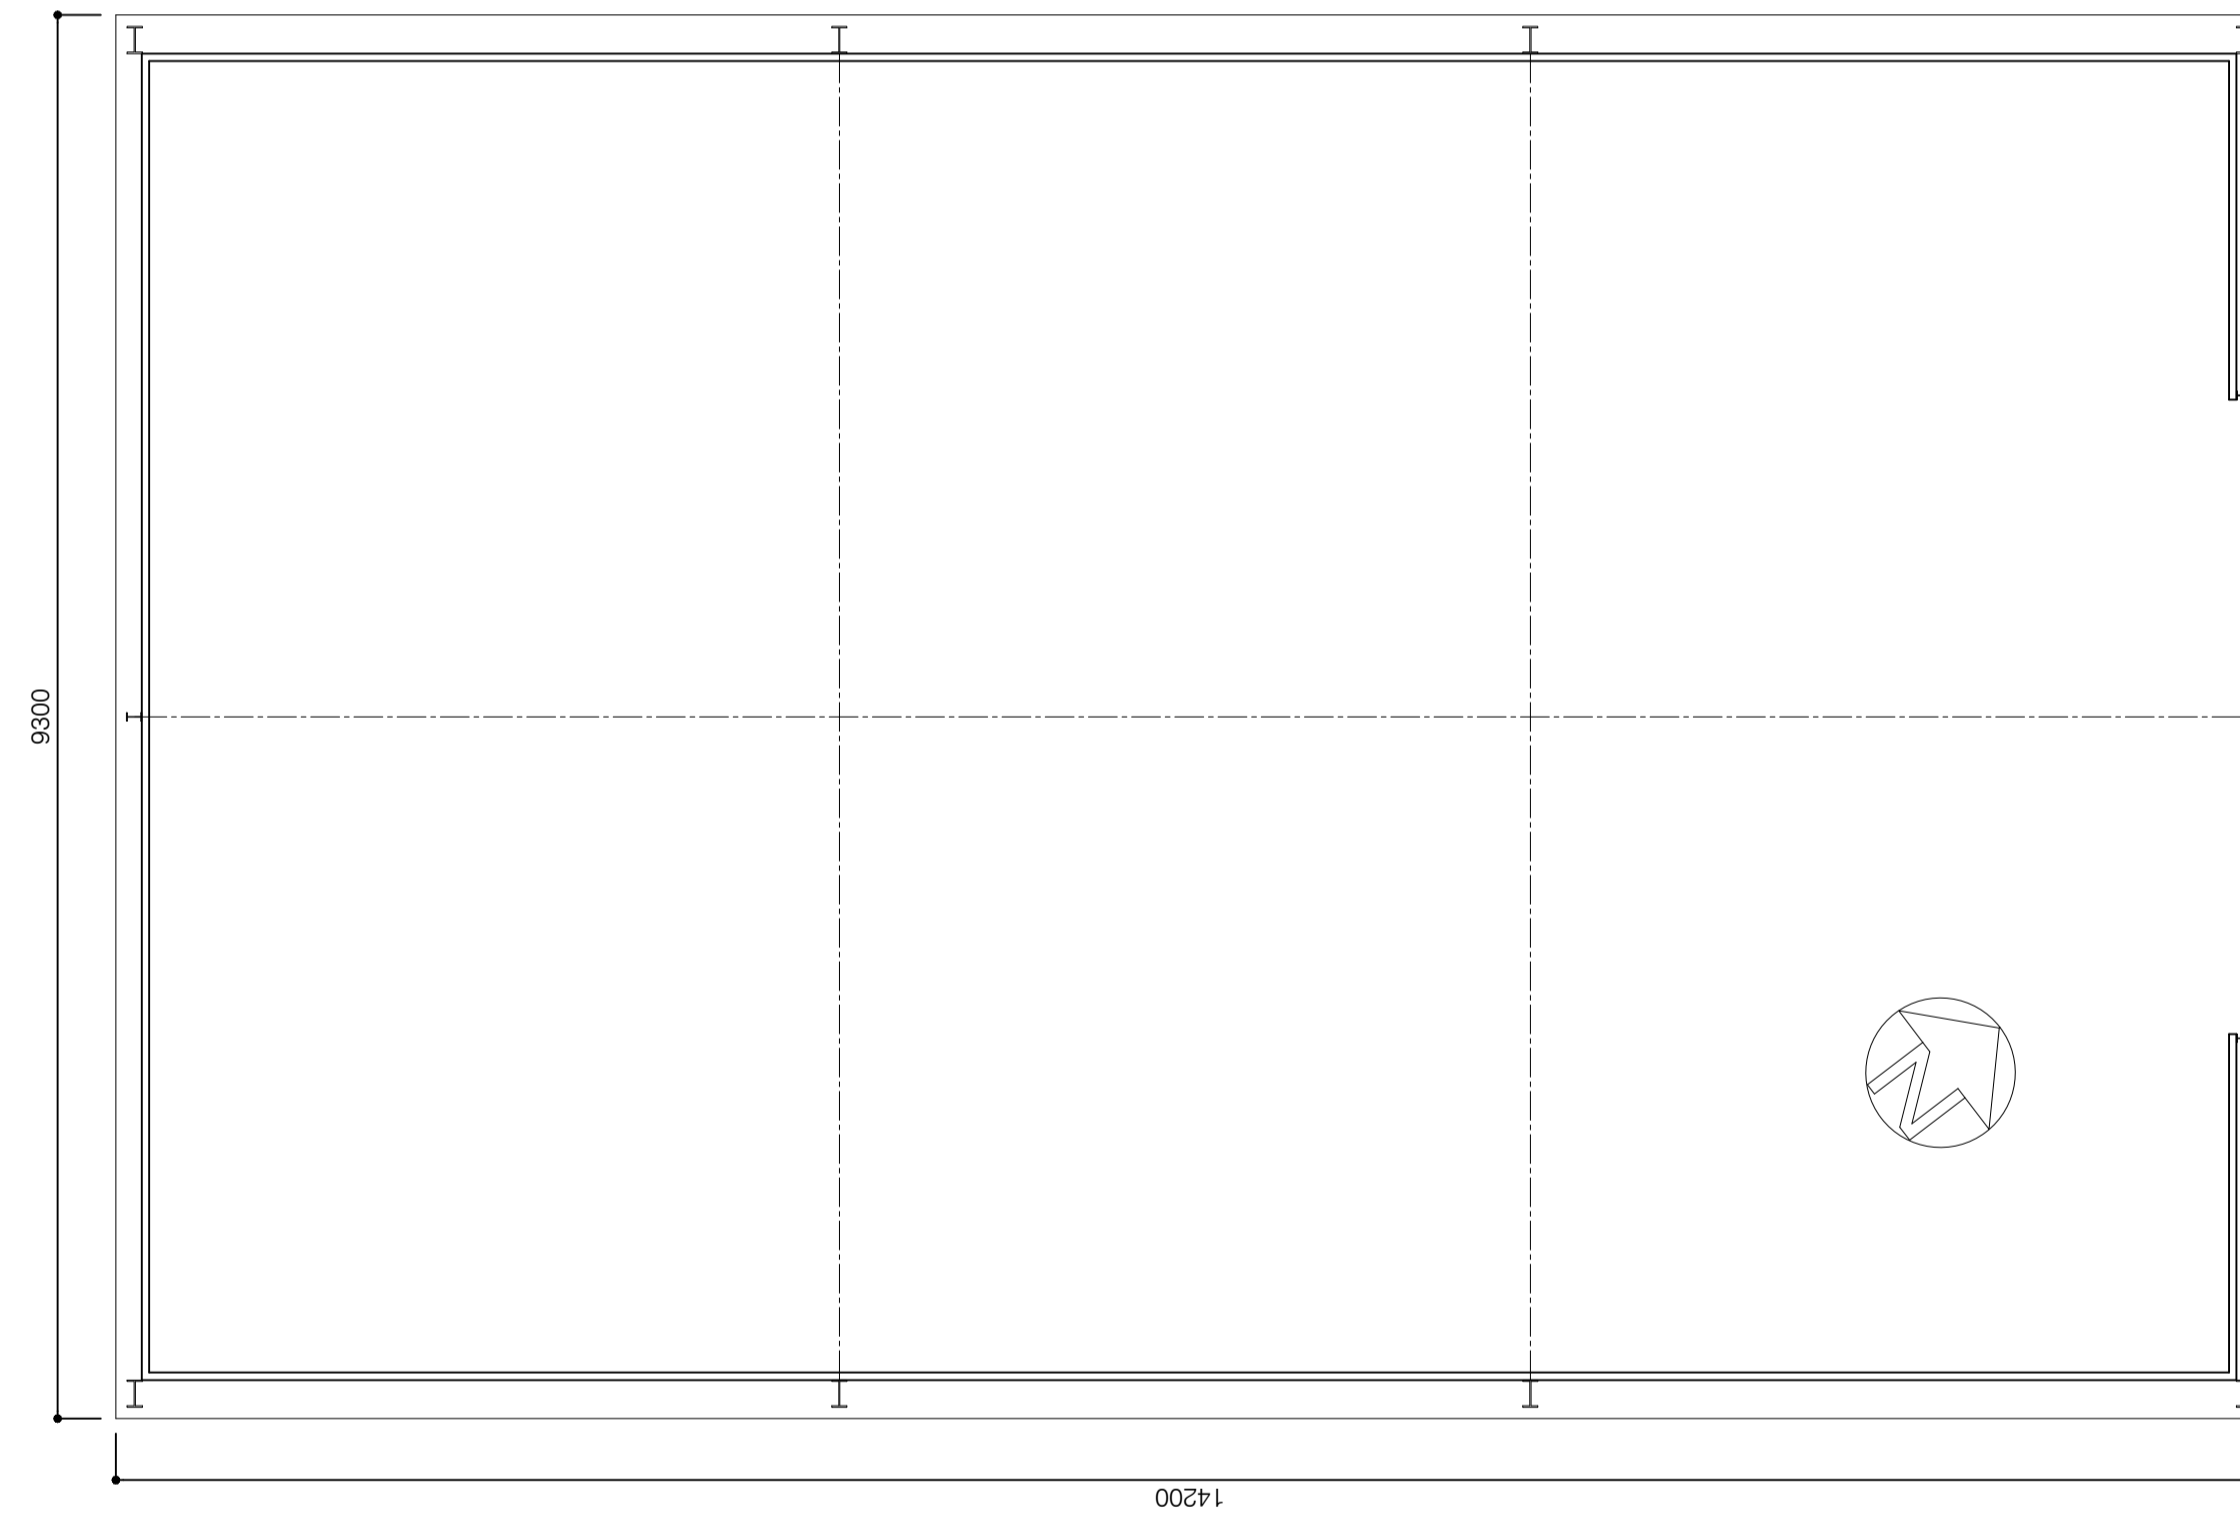

NE ELEVATION

revisions
REV X XXXXXX - MINOR AMENDMENTS

key	
	demolition
	extg / unknown
	stone
	blockwork
	stud

notes

notes

This drawing is the copyright of the Architects and may not be reproduced or used except by written permission. Dimensions must not be scaled from this drawing. The Contractor is to check and verify all building and site dimensions before work is put in hand.

The Contractor is to check and verify with all the Statutory Authorities and the Employer the location and condition of any underground or overhead services or confirm that none exist prior to work commencing on site. The Contractor shall comply with enactments regulations and working rules relating to safety health and welfare of workpeople.

client

Q VILLAS
Sudborough Manor
Main Street
Sudborough
Kettering
NN14 3BX

architect

RAW ARCHITECTURE
15 Warrenne Keep
Castle Dyke
Stamford
01780 480112
info@rawarchitecture.net

0341 - SPINNEY FARM BARN

drawing title
EXISTING PLANS - Barn 1

job no	scale	package no	drawing no / rev	status
0341	SEE DWG		A101 /	PLANNING
date	checked			
16.12.20	HR			