

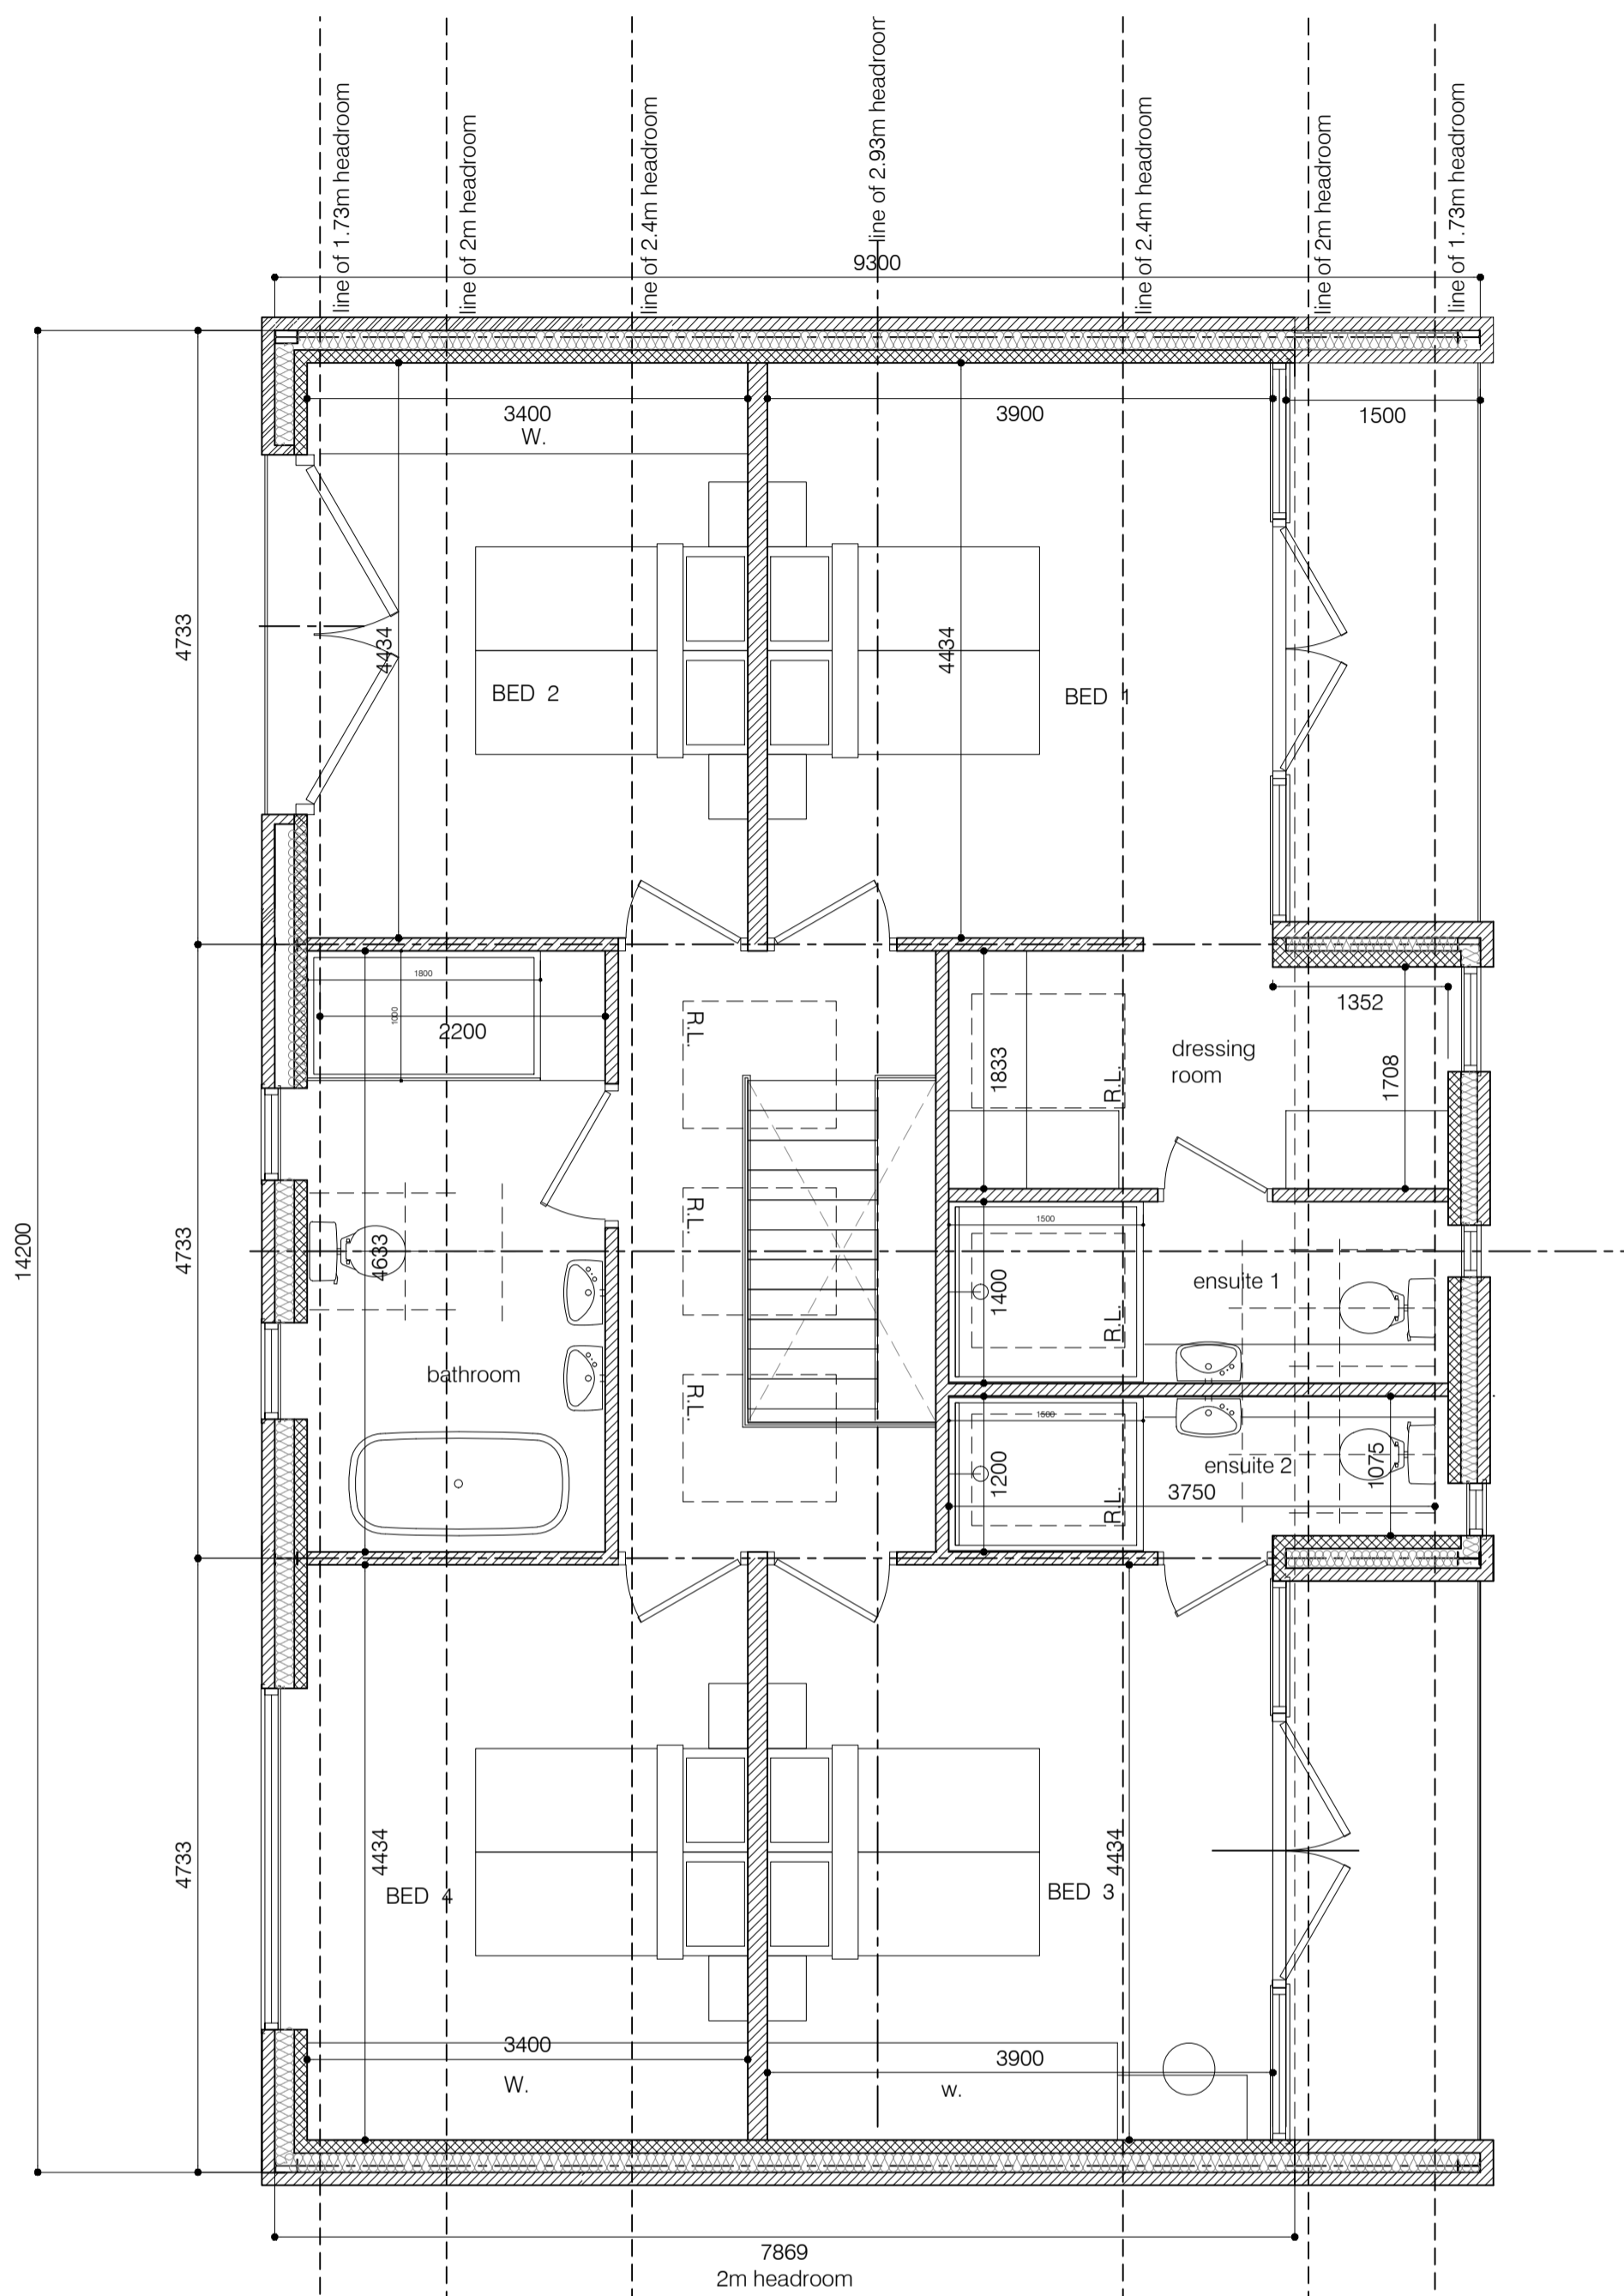


A-103 1 GROUND FLOOR

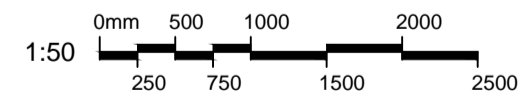

A-103 2 FIRST FLOOR

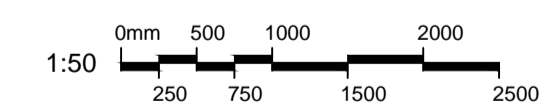

revisions
 REV A 29.08.20 - MINOR AMENDMENTS
 REV B 29.08.20 - MINOR AMENDMENTS
 REV C 05.10.20 - Ensuite, stair, kitchen and utility amended
 REV D 11.10.20 - MINOR AMENDMENTS
 REV E 14.10.20 - MINOR AMENDMENTS

key	demolition
	extg / unknown
	stone
	blockwork
	stud

notes

notes

This drawing is the copyright of the Architects and may not be reproduced or used except by written permission. Dimensions must not be scaled from this drawing. The Contractor is to check and verify all building and site dimensions before work is put in hand.

The Contractor is to check and verify with all the Statutory Authorities and the Employer the location and condition of any underground or overhead services or confirm that none exist prior to work commencing on site. The Contractor shall comply with enactments regulations and working rules relating to safety health and welfare of workpeople.

client

Q VILLAS
 Sudborough Manor
 Main Street
 Sudborough
 Kettering
 NN14 3BX

architect

RAW ARCHITECTURE
 15 Warrene Keep
 Castle Dyke
 Stamford

01780 480112
 info@rawarchitecture.net

0341 - SPINNEY FARM BARN

drawing title
 PROPOSED FLOORPLANS

job no	scale	package no	drawing no / rev	status
0341	SEE DWG		A103 / E	PLANNING
date	checked			
14.08.20	HR			