




BeBa Energy UK Ltd
 Unit 11, Sovereign Park,
 Cleveland Way,
 Hemel Hempstead,
 Hertfordshire,
 HP2 7DA

Tel: 0144 2200 100
 Email: info@beba-energy.co.uk
 www.beba-energy.co.uk

COPYRIGHT: ALL RIGHTS RESERVED.
 THIS DRAWING MUST NOT BE
 REPRODUCED WITHOUT PERMISSION
 FROM BEBA ENERGY UK LTD. ALL
 DIMENSIONS MUST BE CHECKED ON
 SITE PRIOR TO STARTING WORK. ANY
 DISCREPANCIES TO BE REPORTED TO
 BEBA ENERGY UK LTD.

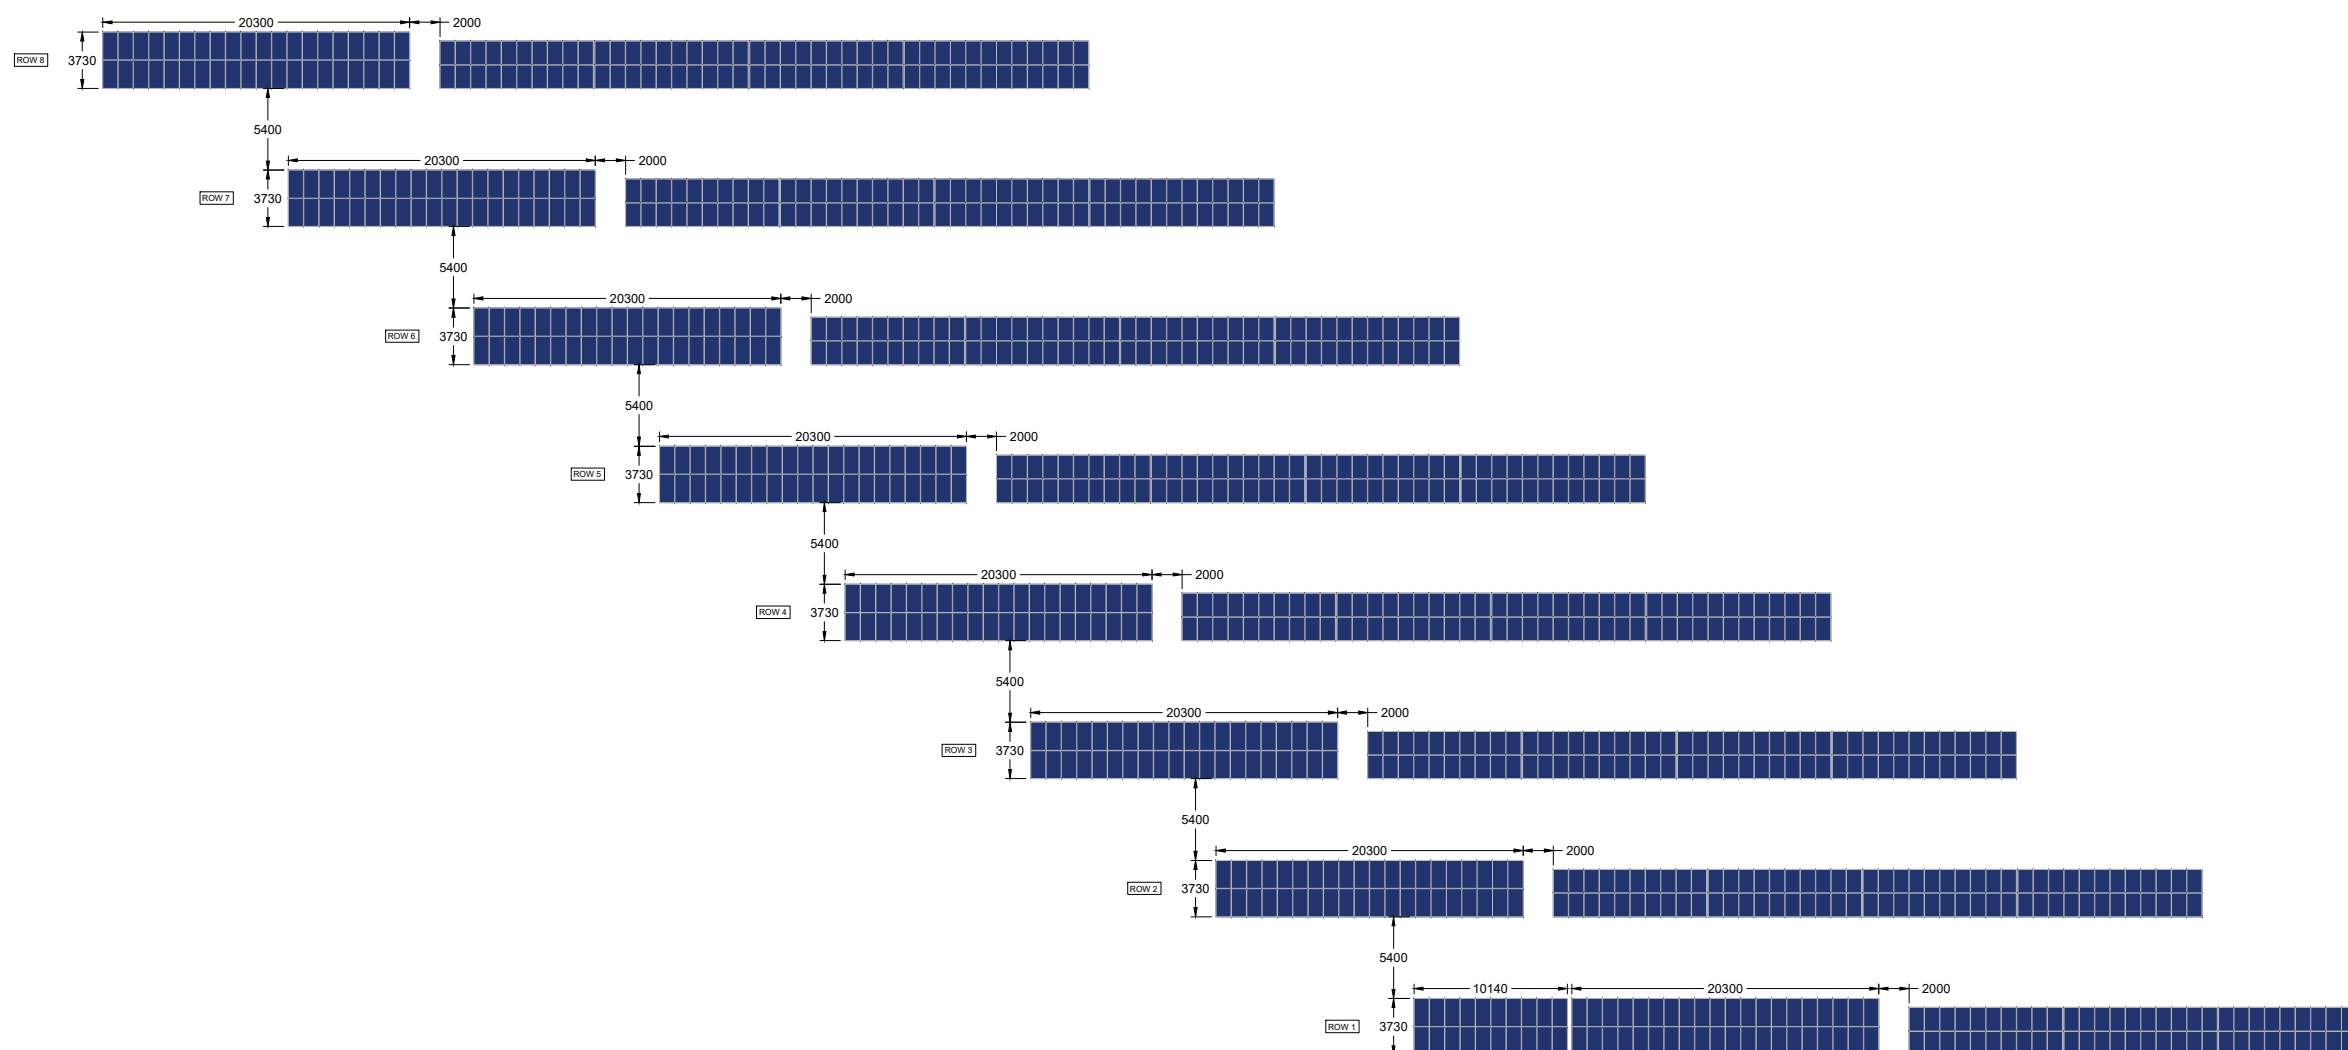

PROJECT NOTES

Equipment	Manufacturer	Model
Module	JA Solar	JAM60S10 MR 340
Inverter	Huawei	100KTL-M1
Mounting System	Alumero	Landscape 2.1

Total Install Capacity:
 340 x 340W = 115.6kWp

REV	DATE	COMMENTS	BY
1	20/11/2020	Initial Layout	MP
2	-	-	-
3	-	-	-
4	-	-	-
5	-	-	-
6	-	-	-
7	-	-	-

Client	Maurice Crouch Growers Ltd		
Address	Willow Farm, Wisbech Road, Manea, PE15 0HP		
Drawing	PV Layout		
Drawn	N.H	Checked	M.P
Job No.	Q51800	Scale	1 : 500 @ A3
Issue Date	20/11/2020		
Title	Proposed PV Layout		
Issue	01		
Status	Proposed		