


PROPOSED REAR ELEVATION

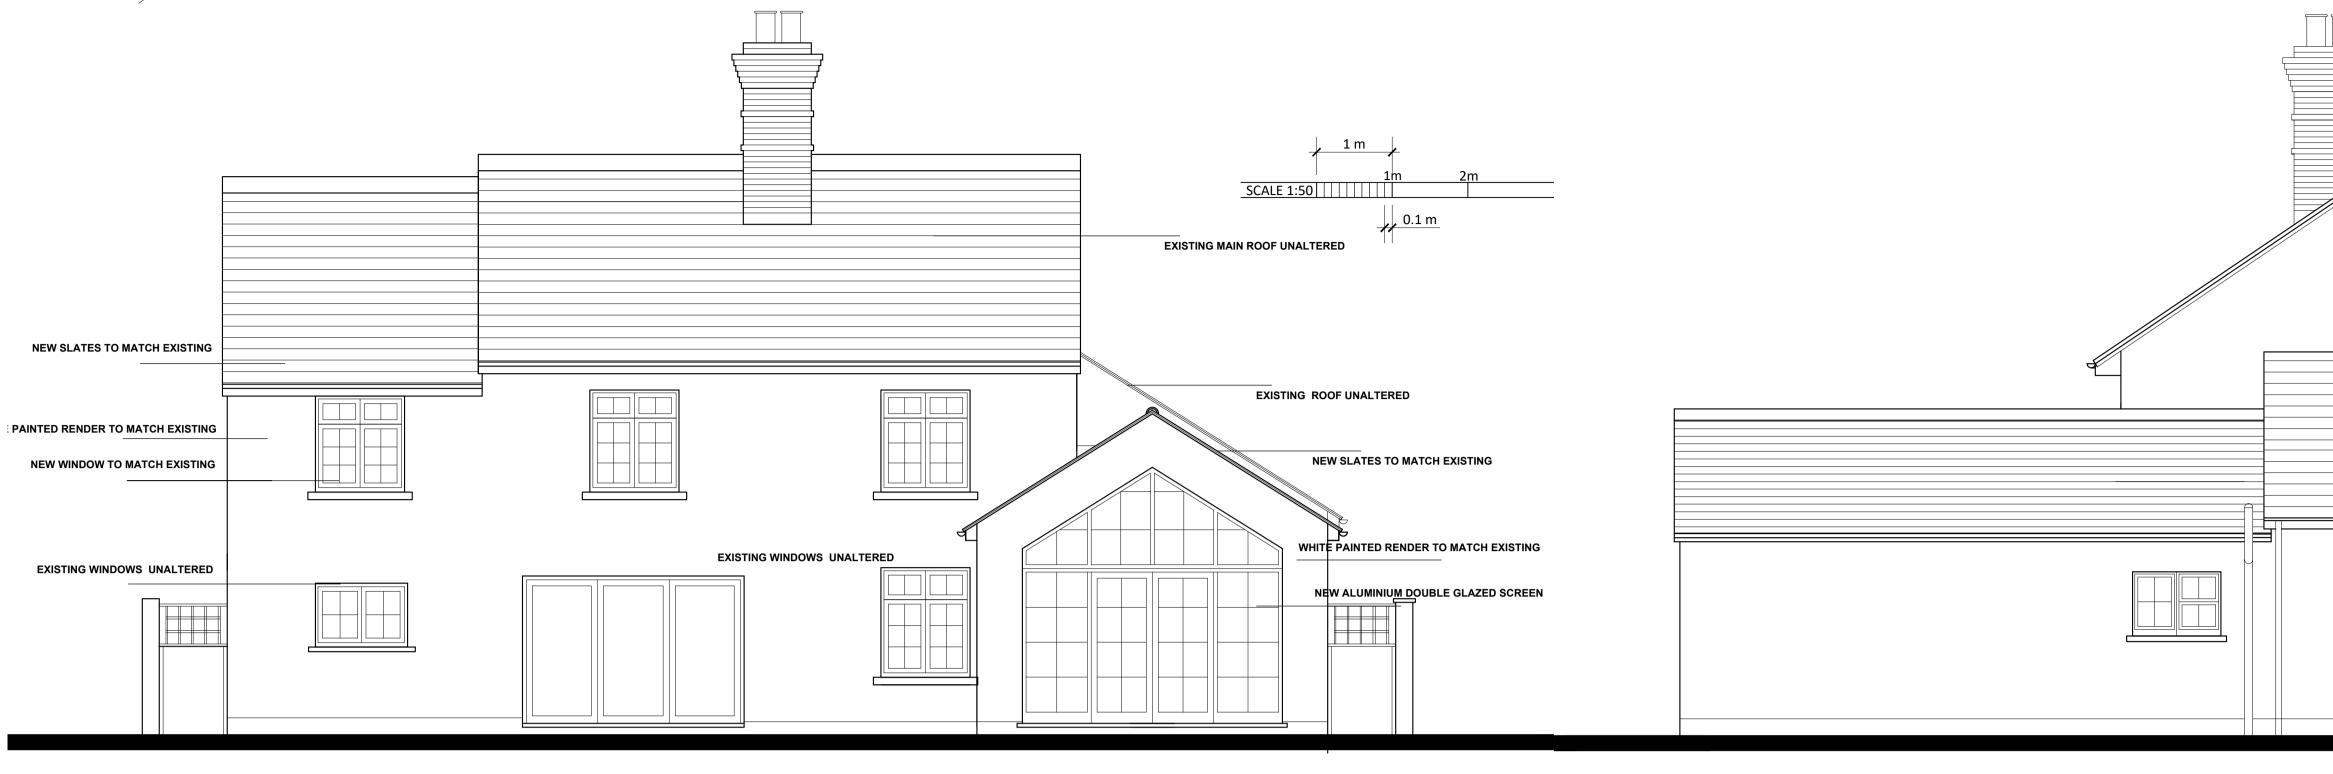

4m

3m |

5m |

PROPOSED NORTH FACINGELEVATION

No. 2021/ BC/04

Notes: Contractor to take and check all dimensions on site before work commences. Discrepancies to be reported to architect. Subcontractors to verify all dimensions on site before making shop drawings or commencing manufacture. This drawing is copyright.