


WILLOW FARM SCHOOL ROAD BEDINGHAM

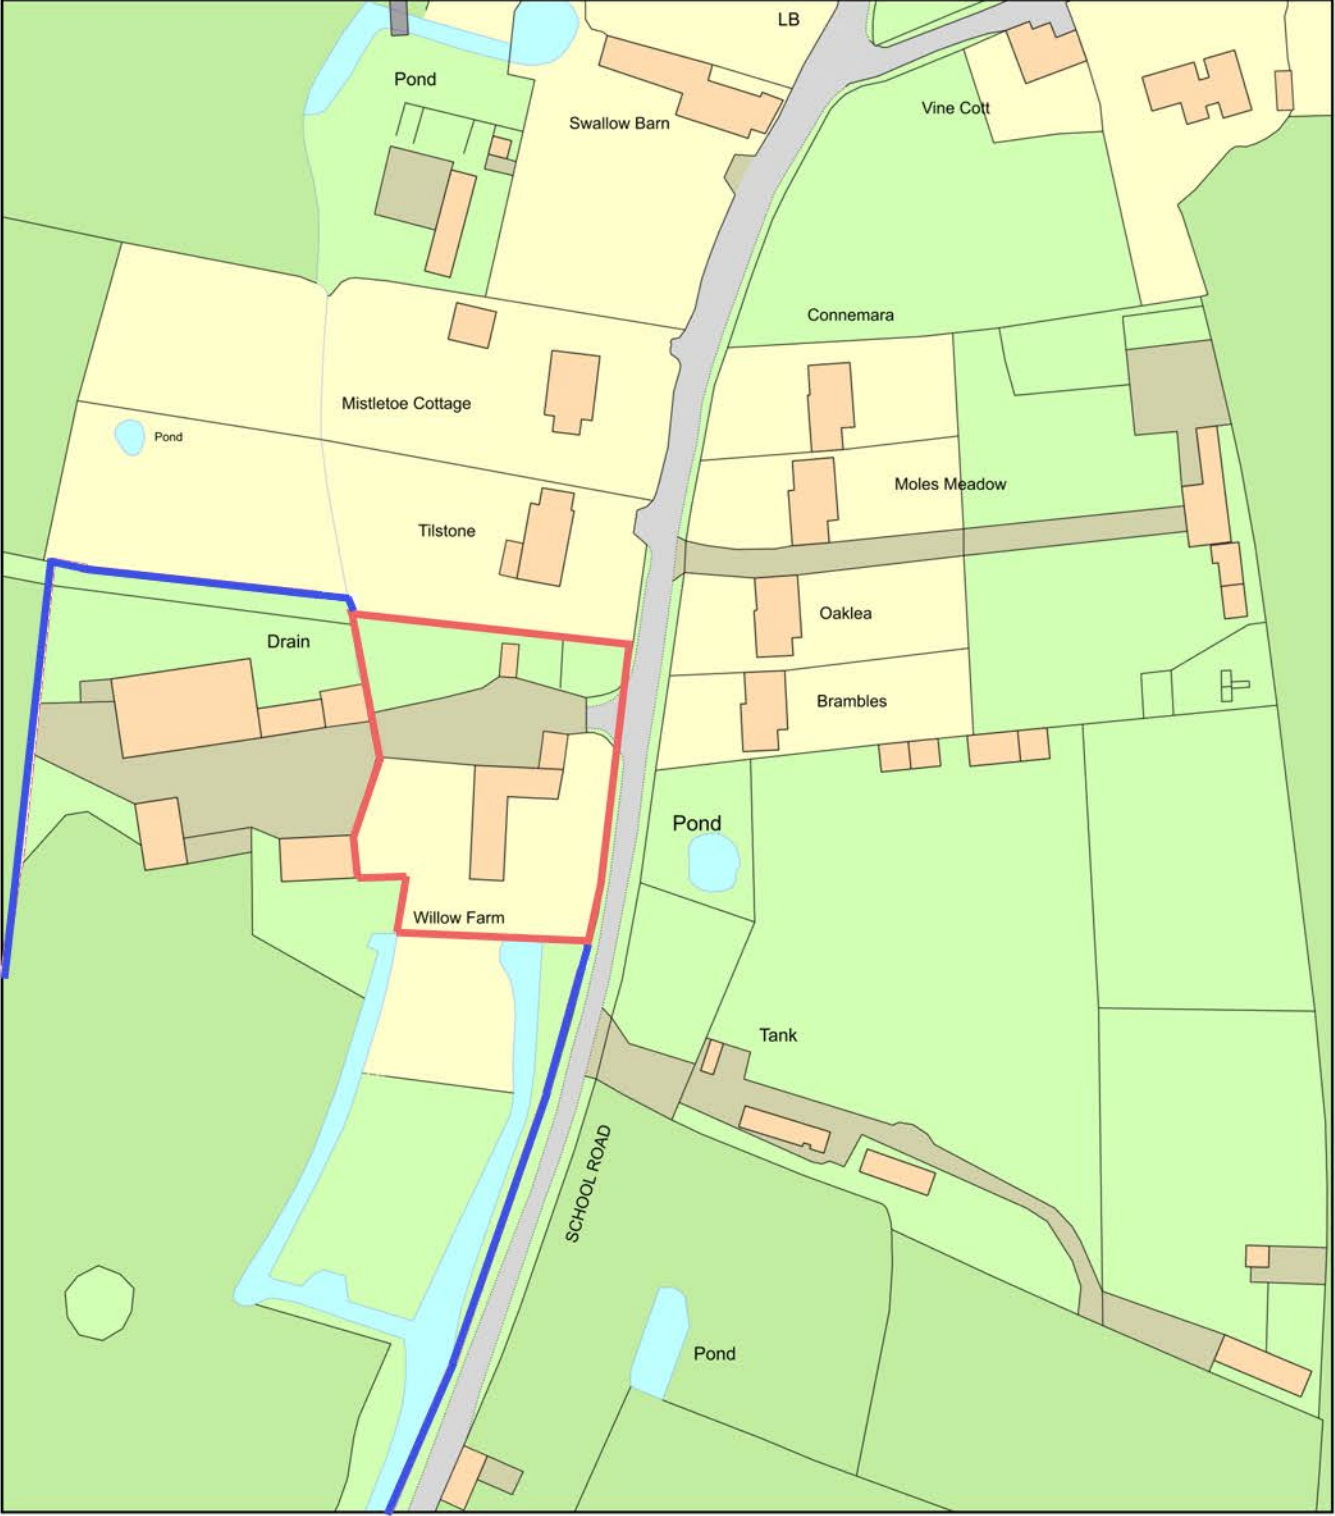

Plan Produced for: ALISON + DEANE BINKS
 Date Produced: 19 Nov 2020
 Plan Reference Number: TORQM20324115025323
 Scale: 1:1250 @ A4

© Crown copyright and database rights 2019 OS 100042766

**Replacement Side Extension
 at Willow Farm, School Road, Bedingham
 for Alison and Deane Binks**

JOHN PUTMAN
 ARCHITECTURAL DESIGN + PLANNING
 The Hollies :: Station Road :: Earsham
 Bungay :: Suffolk :: NR35 2TS
 johnputman1@btconnect.com :: 01986 892454

**Site Location Plan
 Scale: 1:1250 at A3
 Drg.No.2182.1a**
 at: red lined area reduced 13Jan21