




TYPE B MANHOLE SECTION B-B

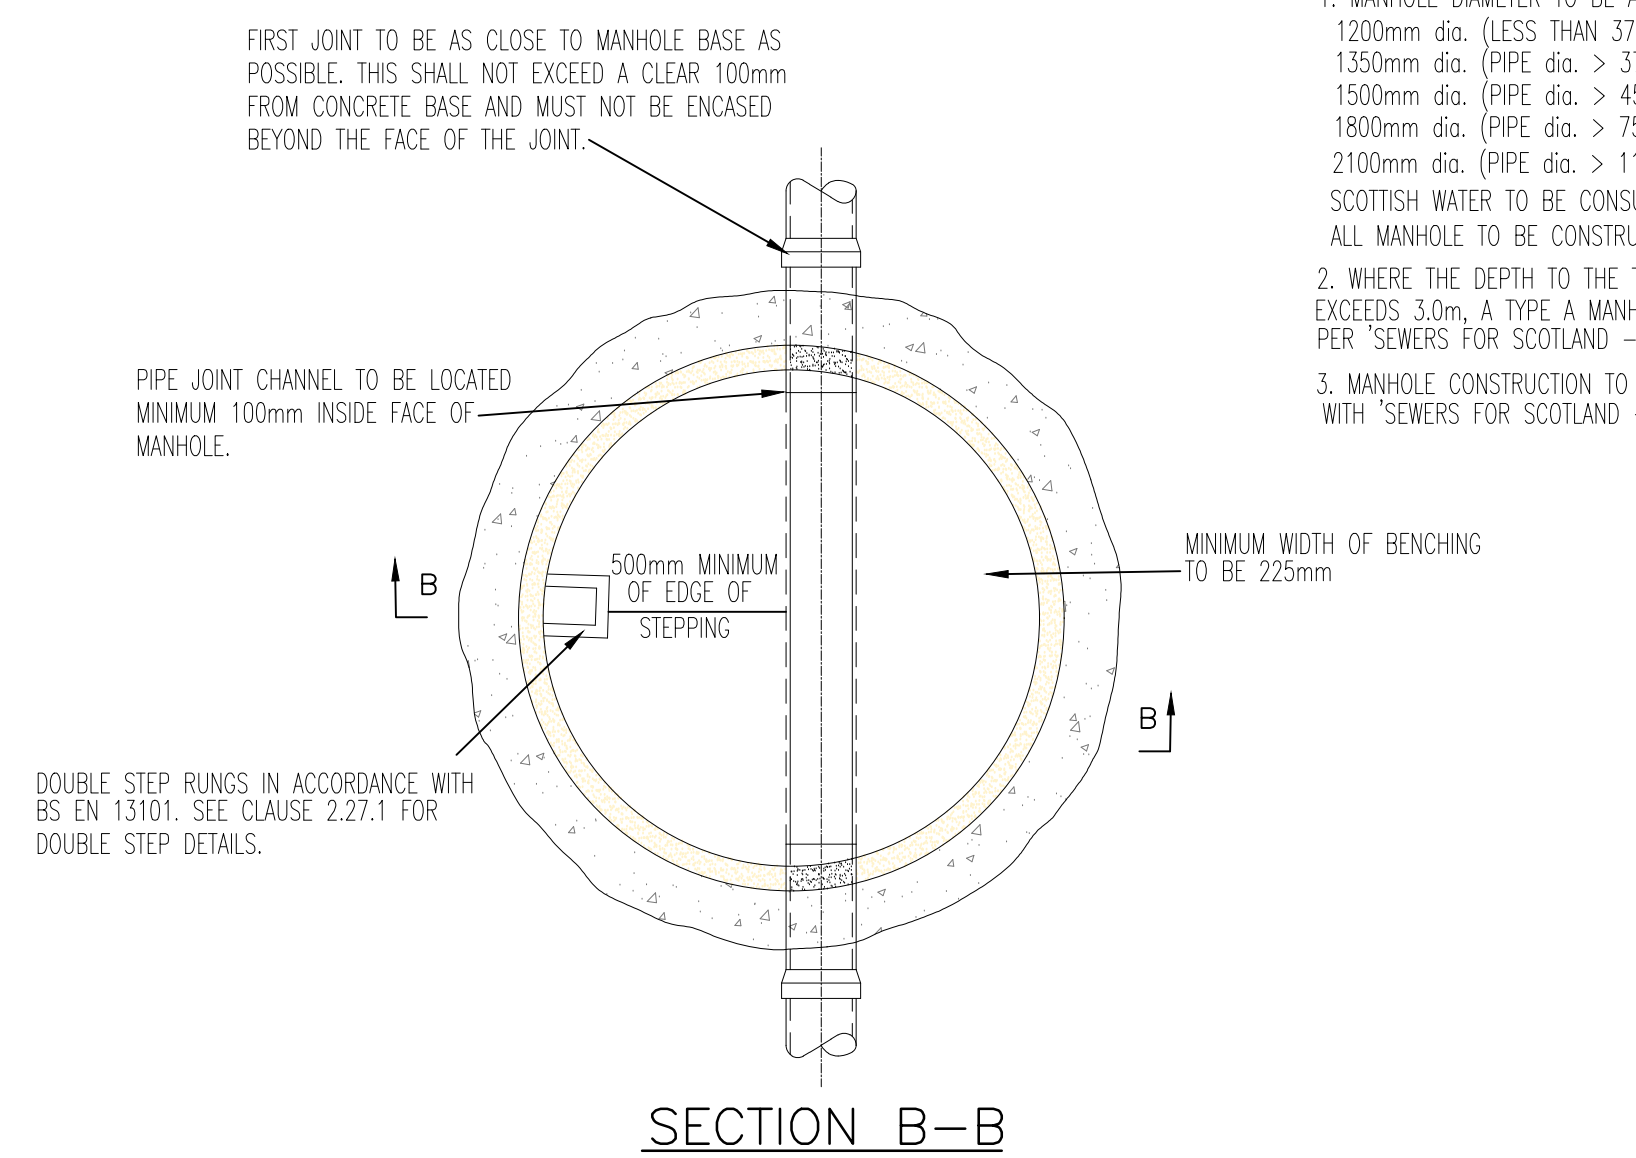

SECTION B-B

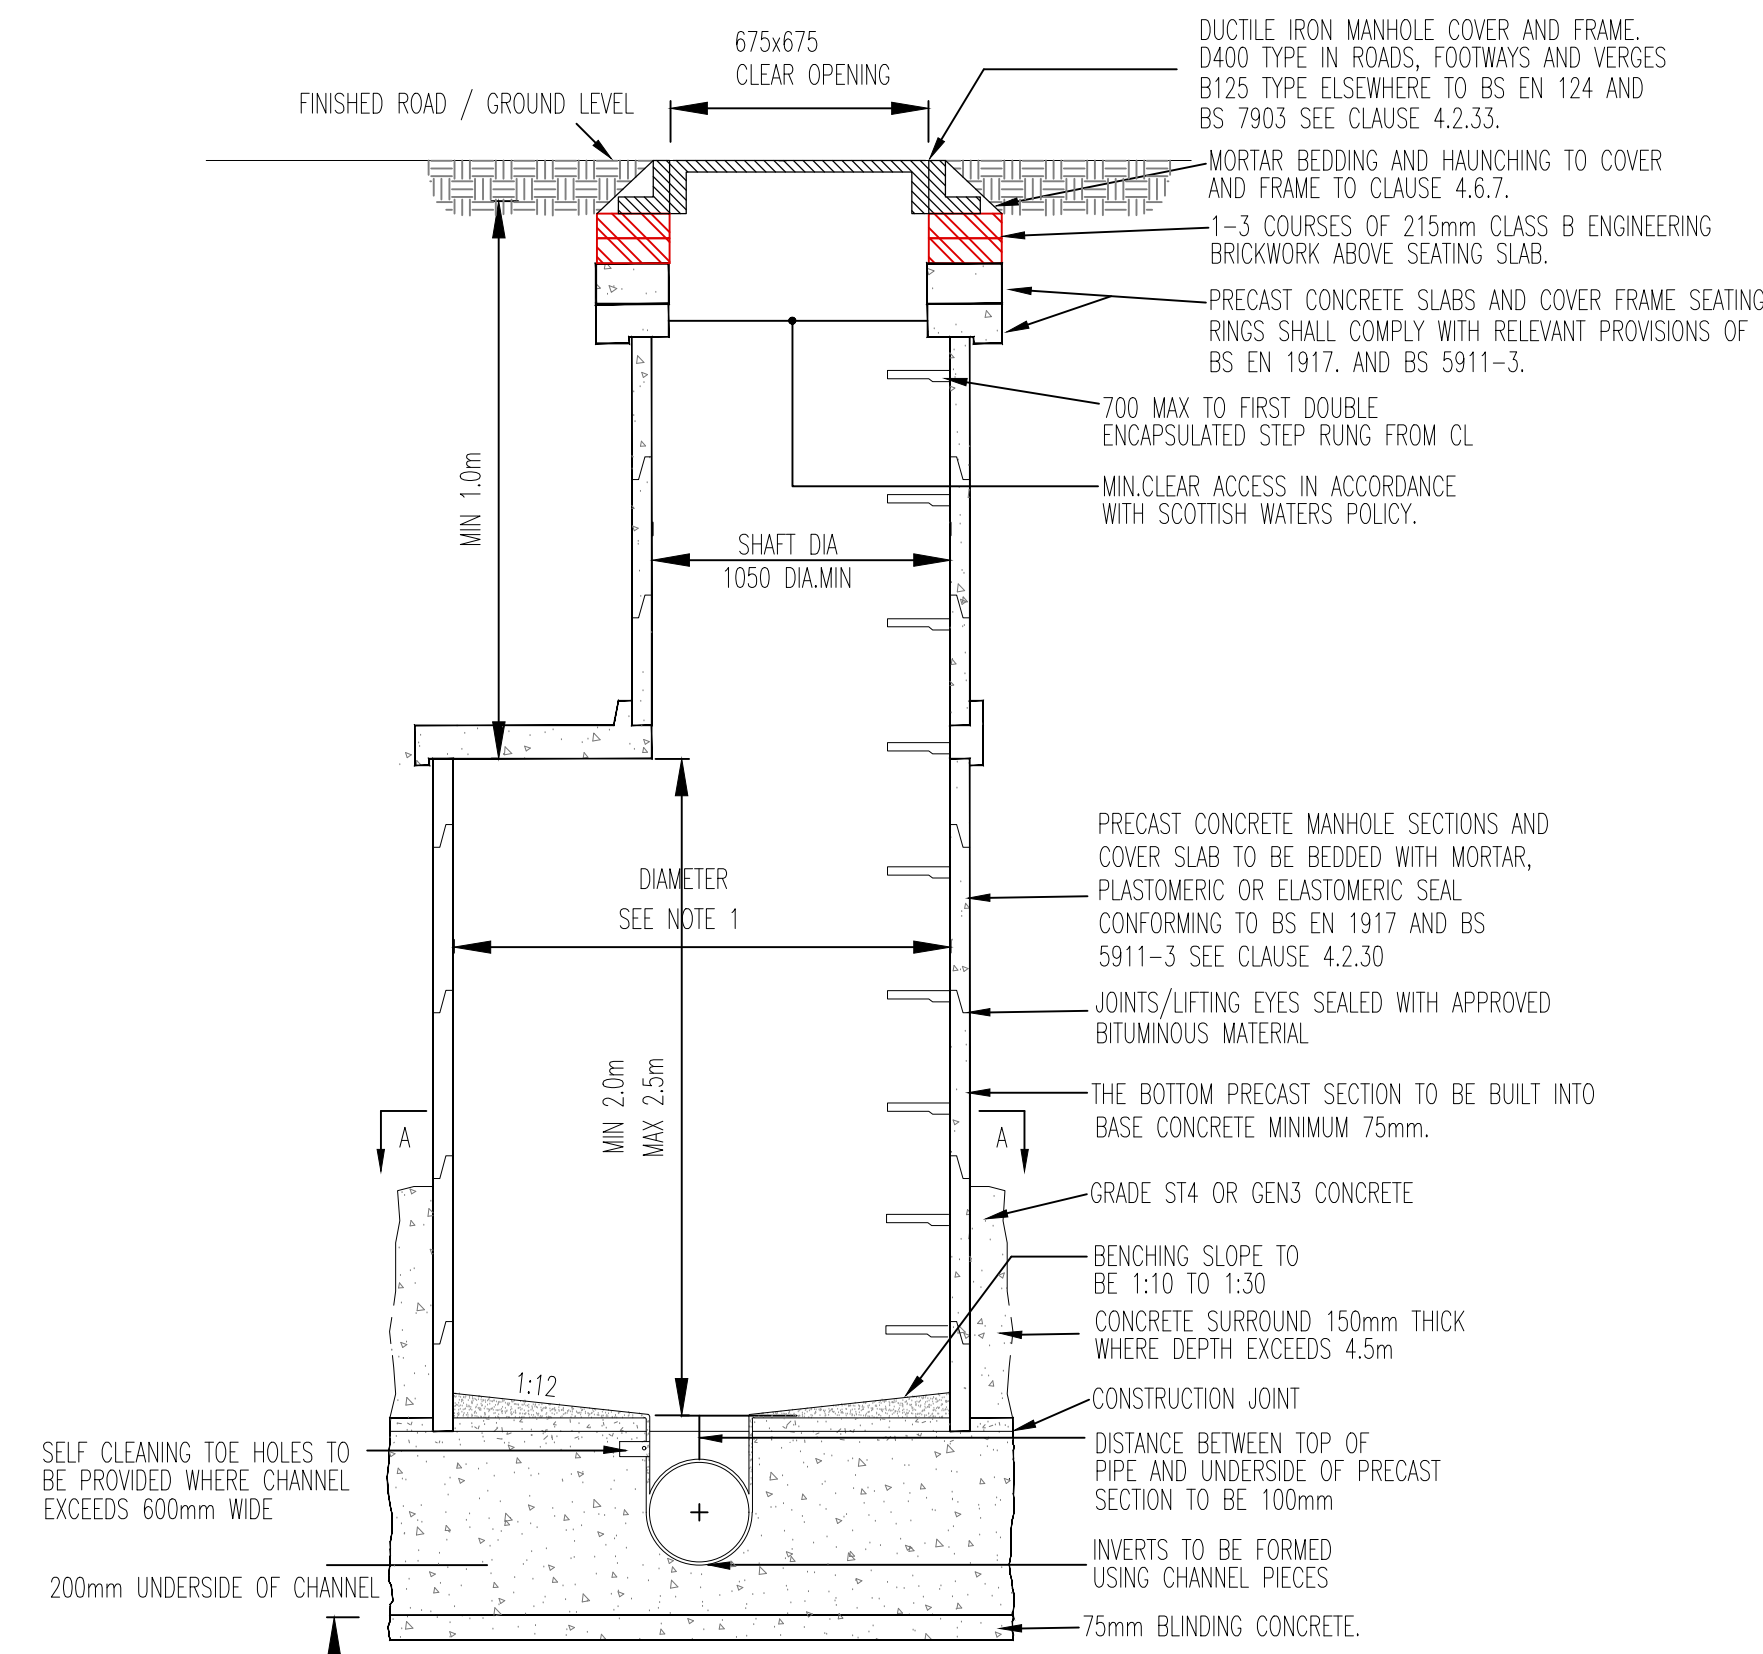


TYPE A MANHOLE SECTION

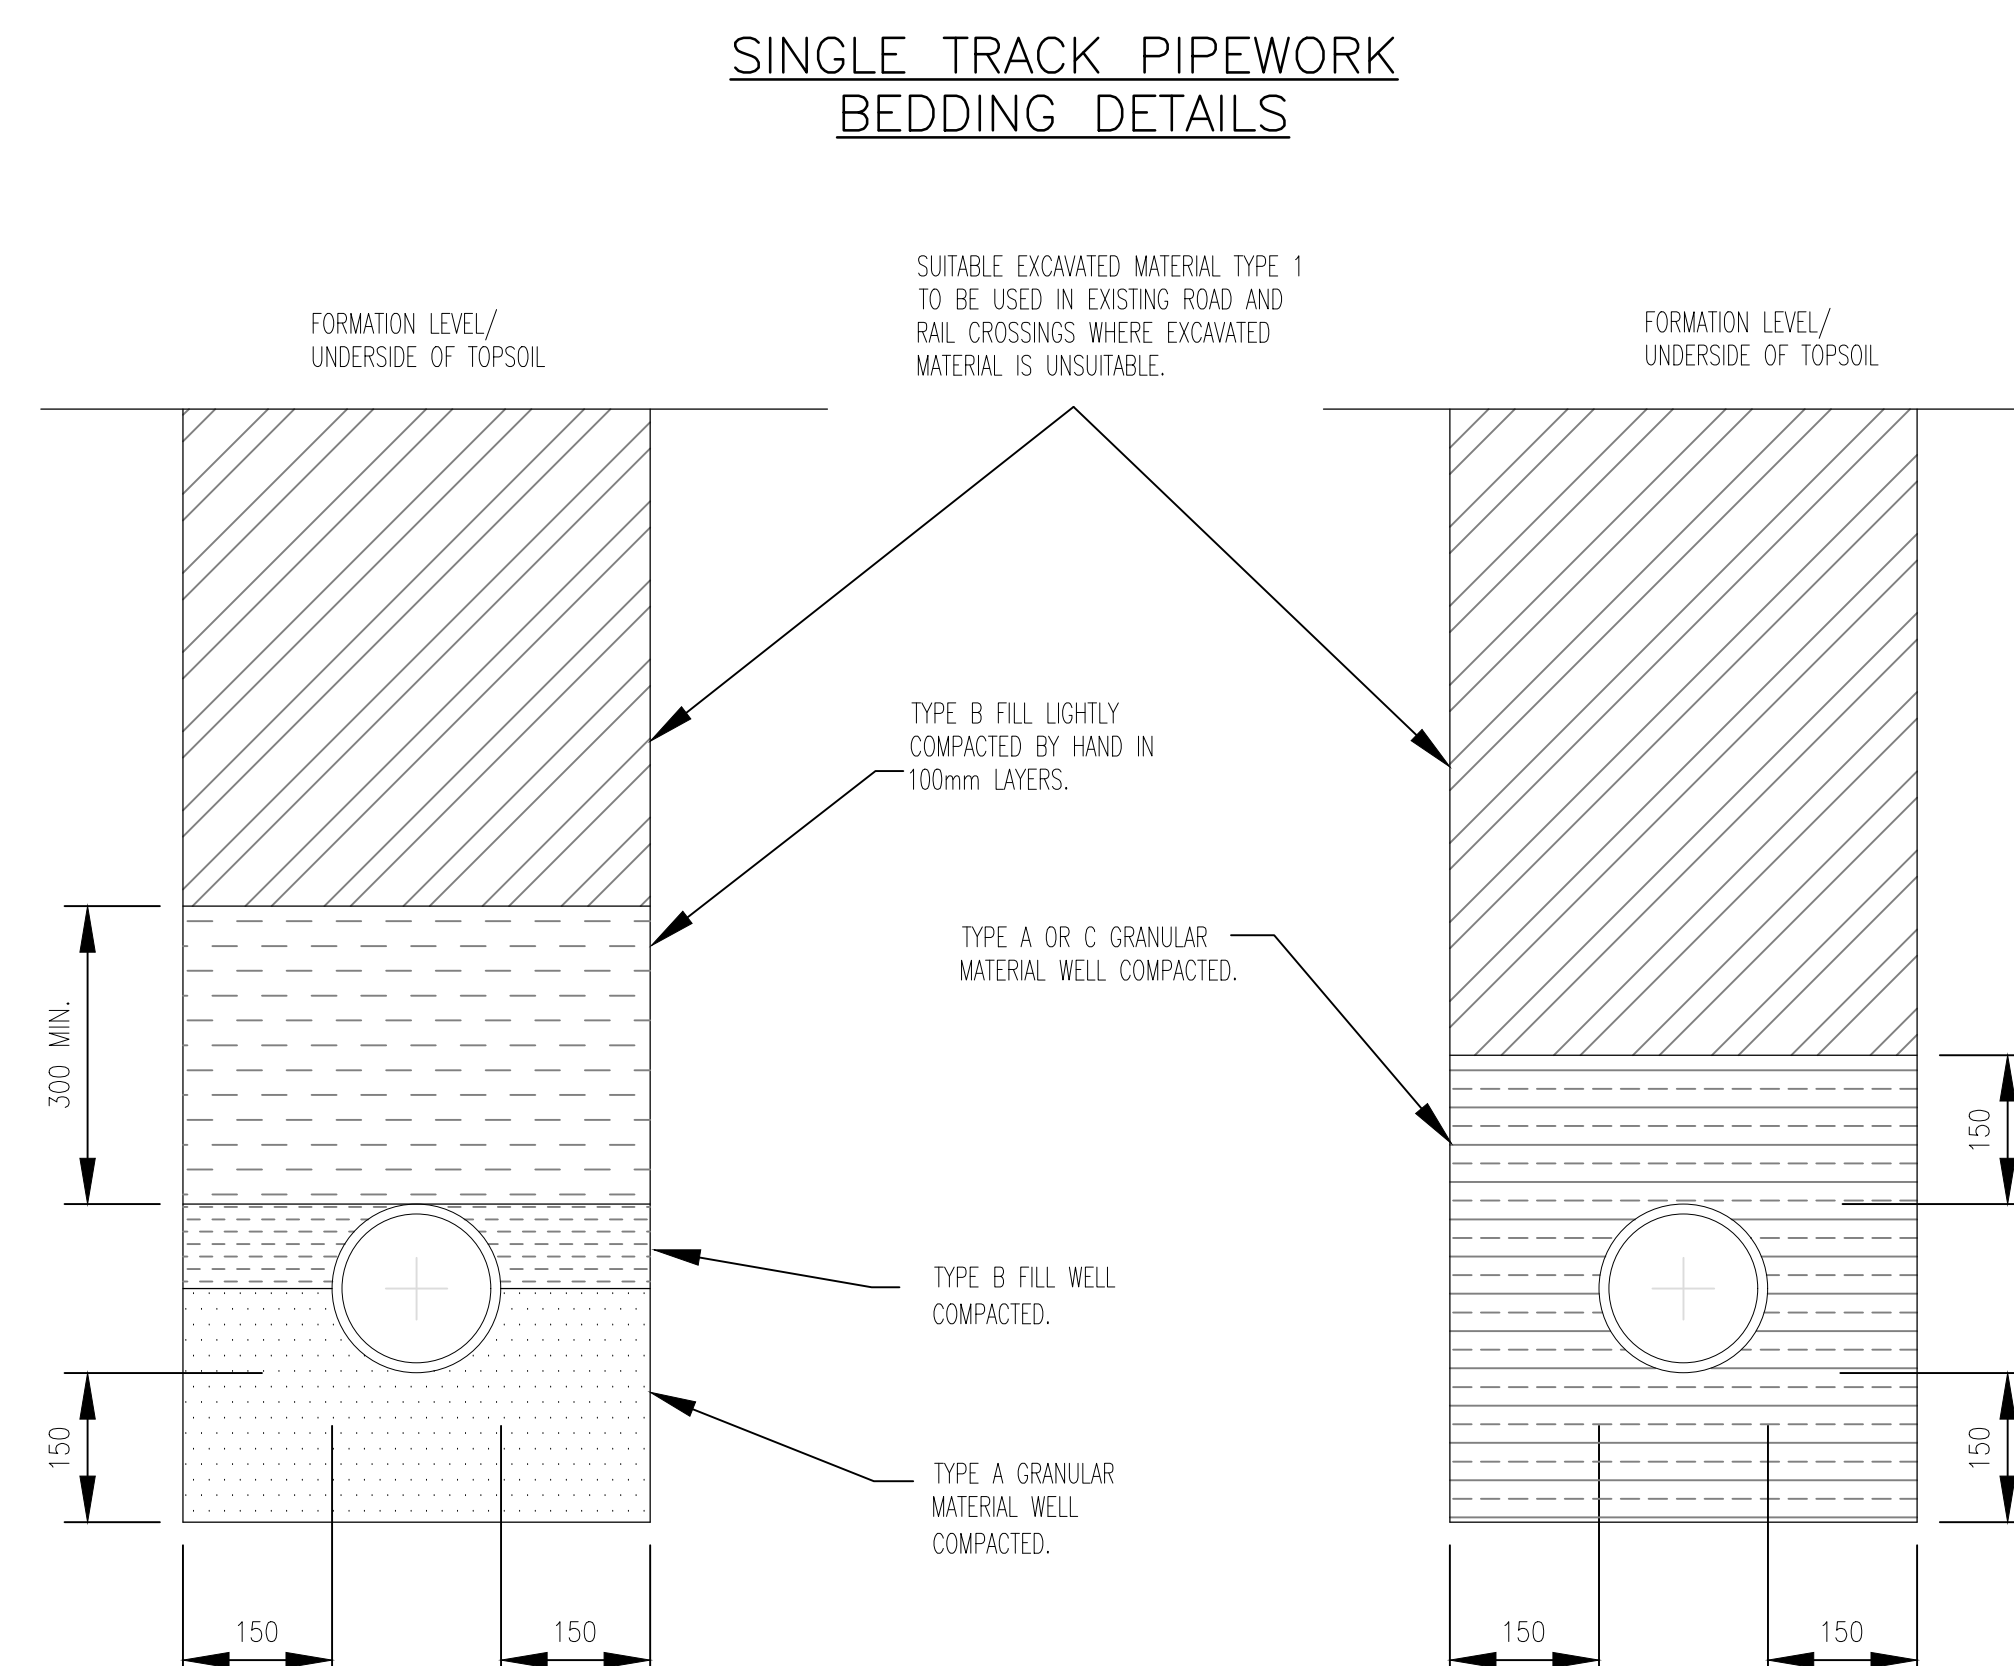


CLASS B BEDDING CLAY/CONCRETE PIPES

CLASS E BEDDING uPVC PIPES

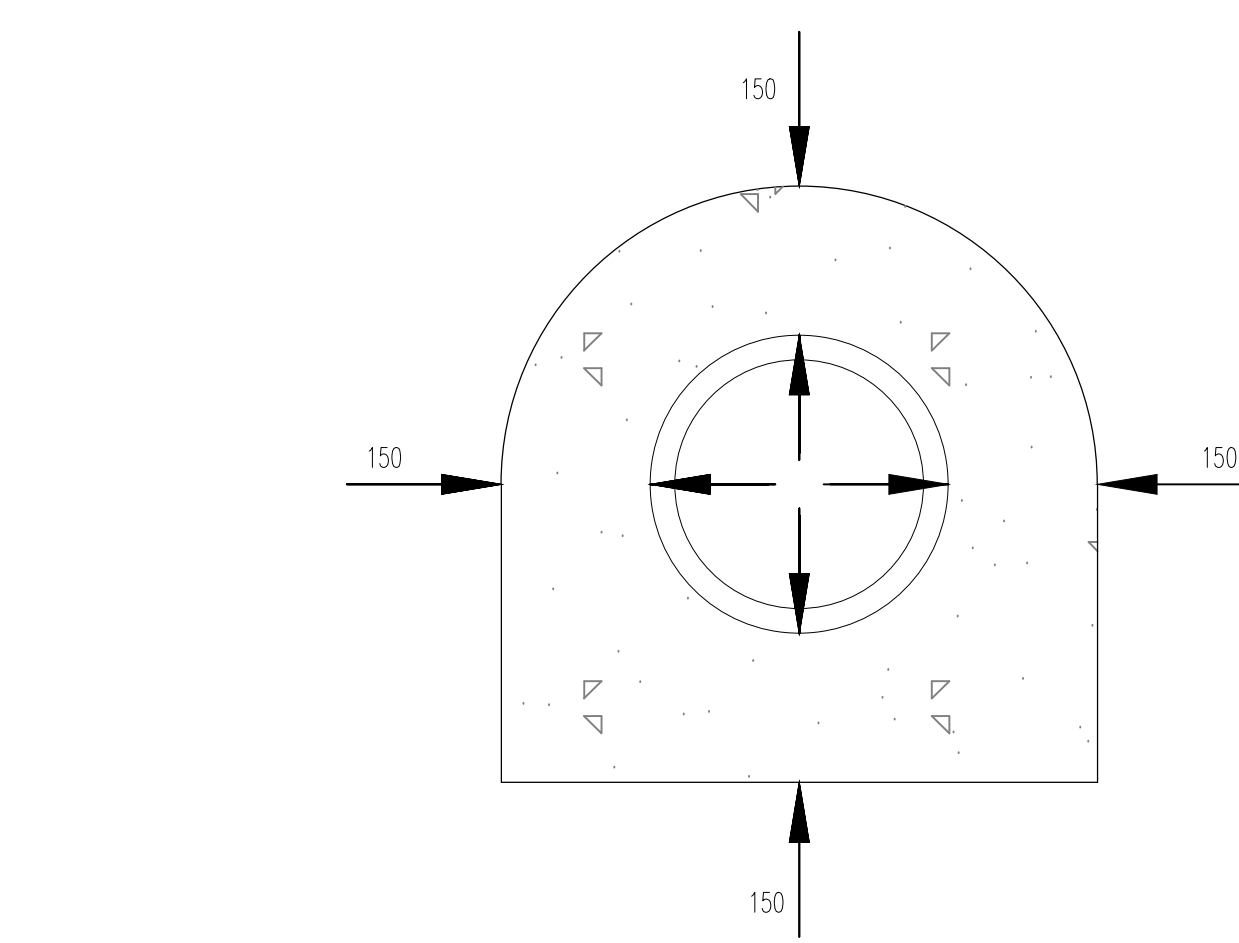


CONCRETE SURROUND TO PIPE

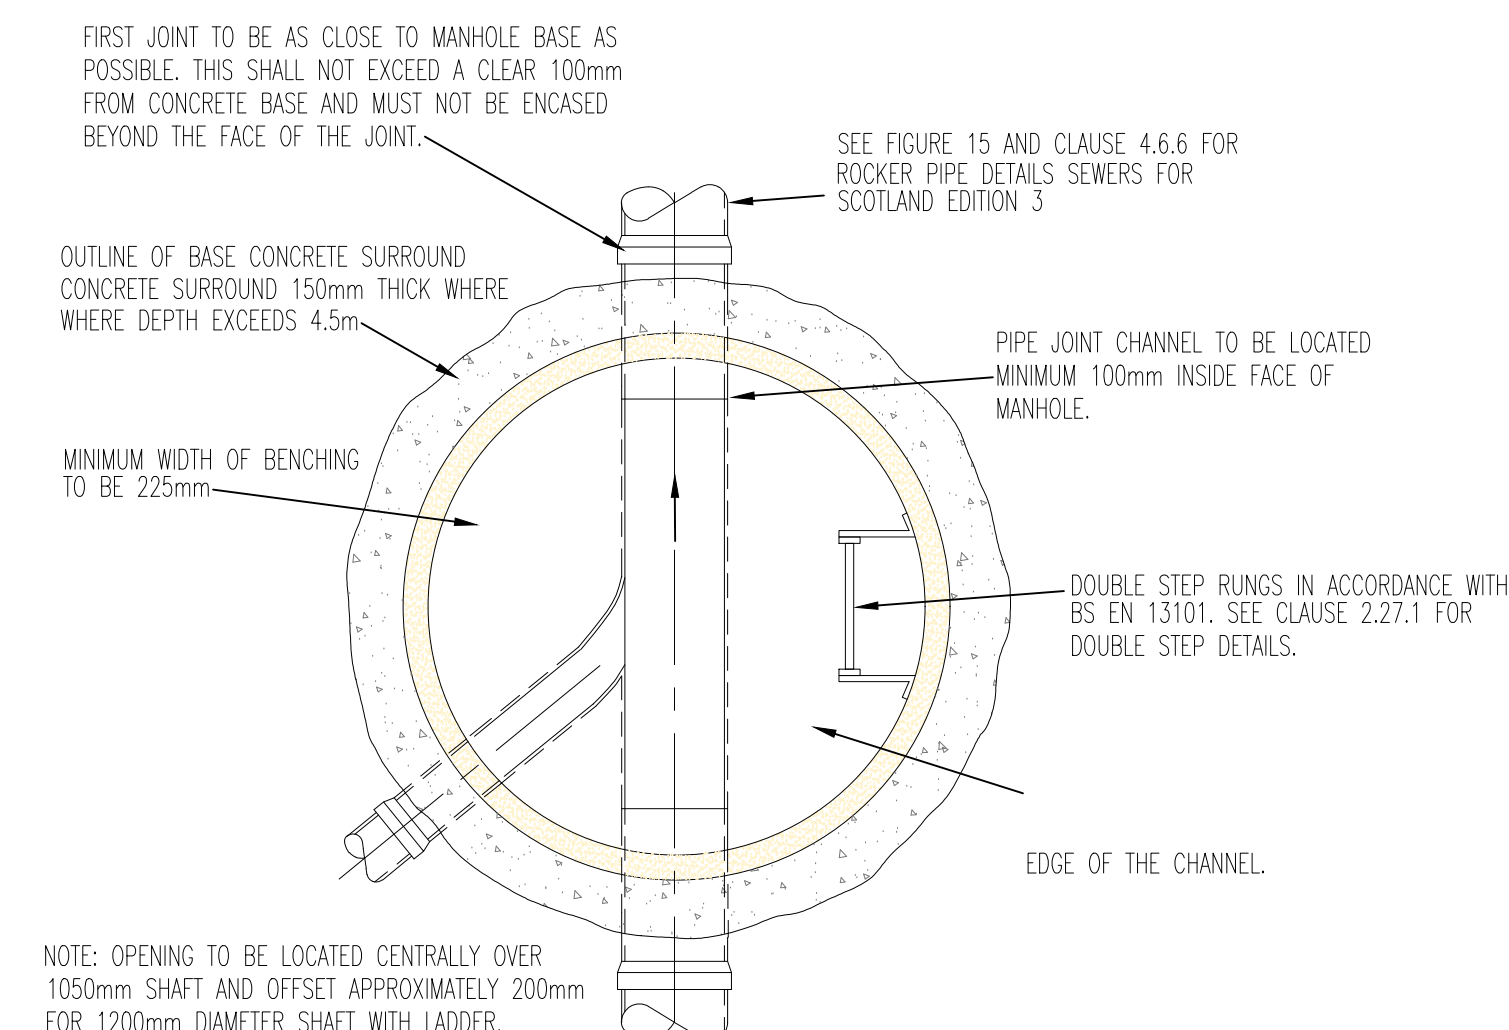


SECTION A-A

NOTE: OPENING TO BE LOCATED CENTRALLY OVER 1050mm SHIRT AND OFFSET APPROXIMATELY 200mm FOR 1200mm DIAMETER SHIRT WITH LADDER.

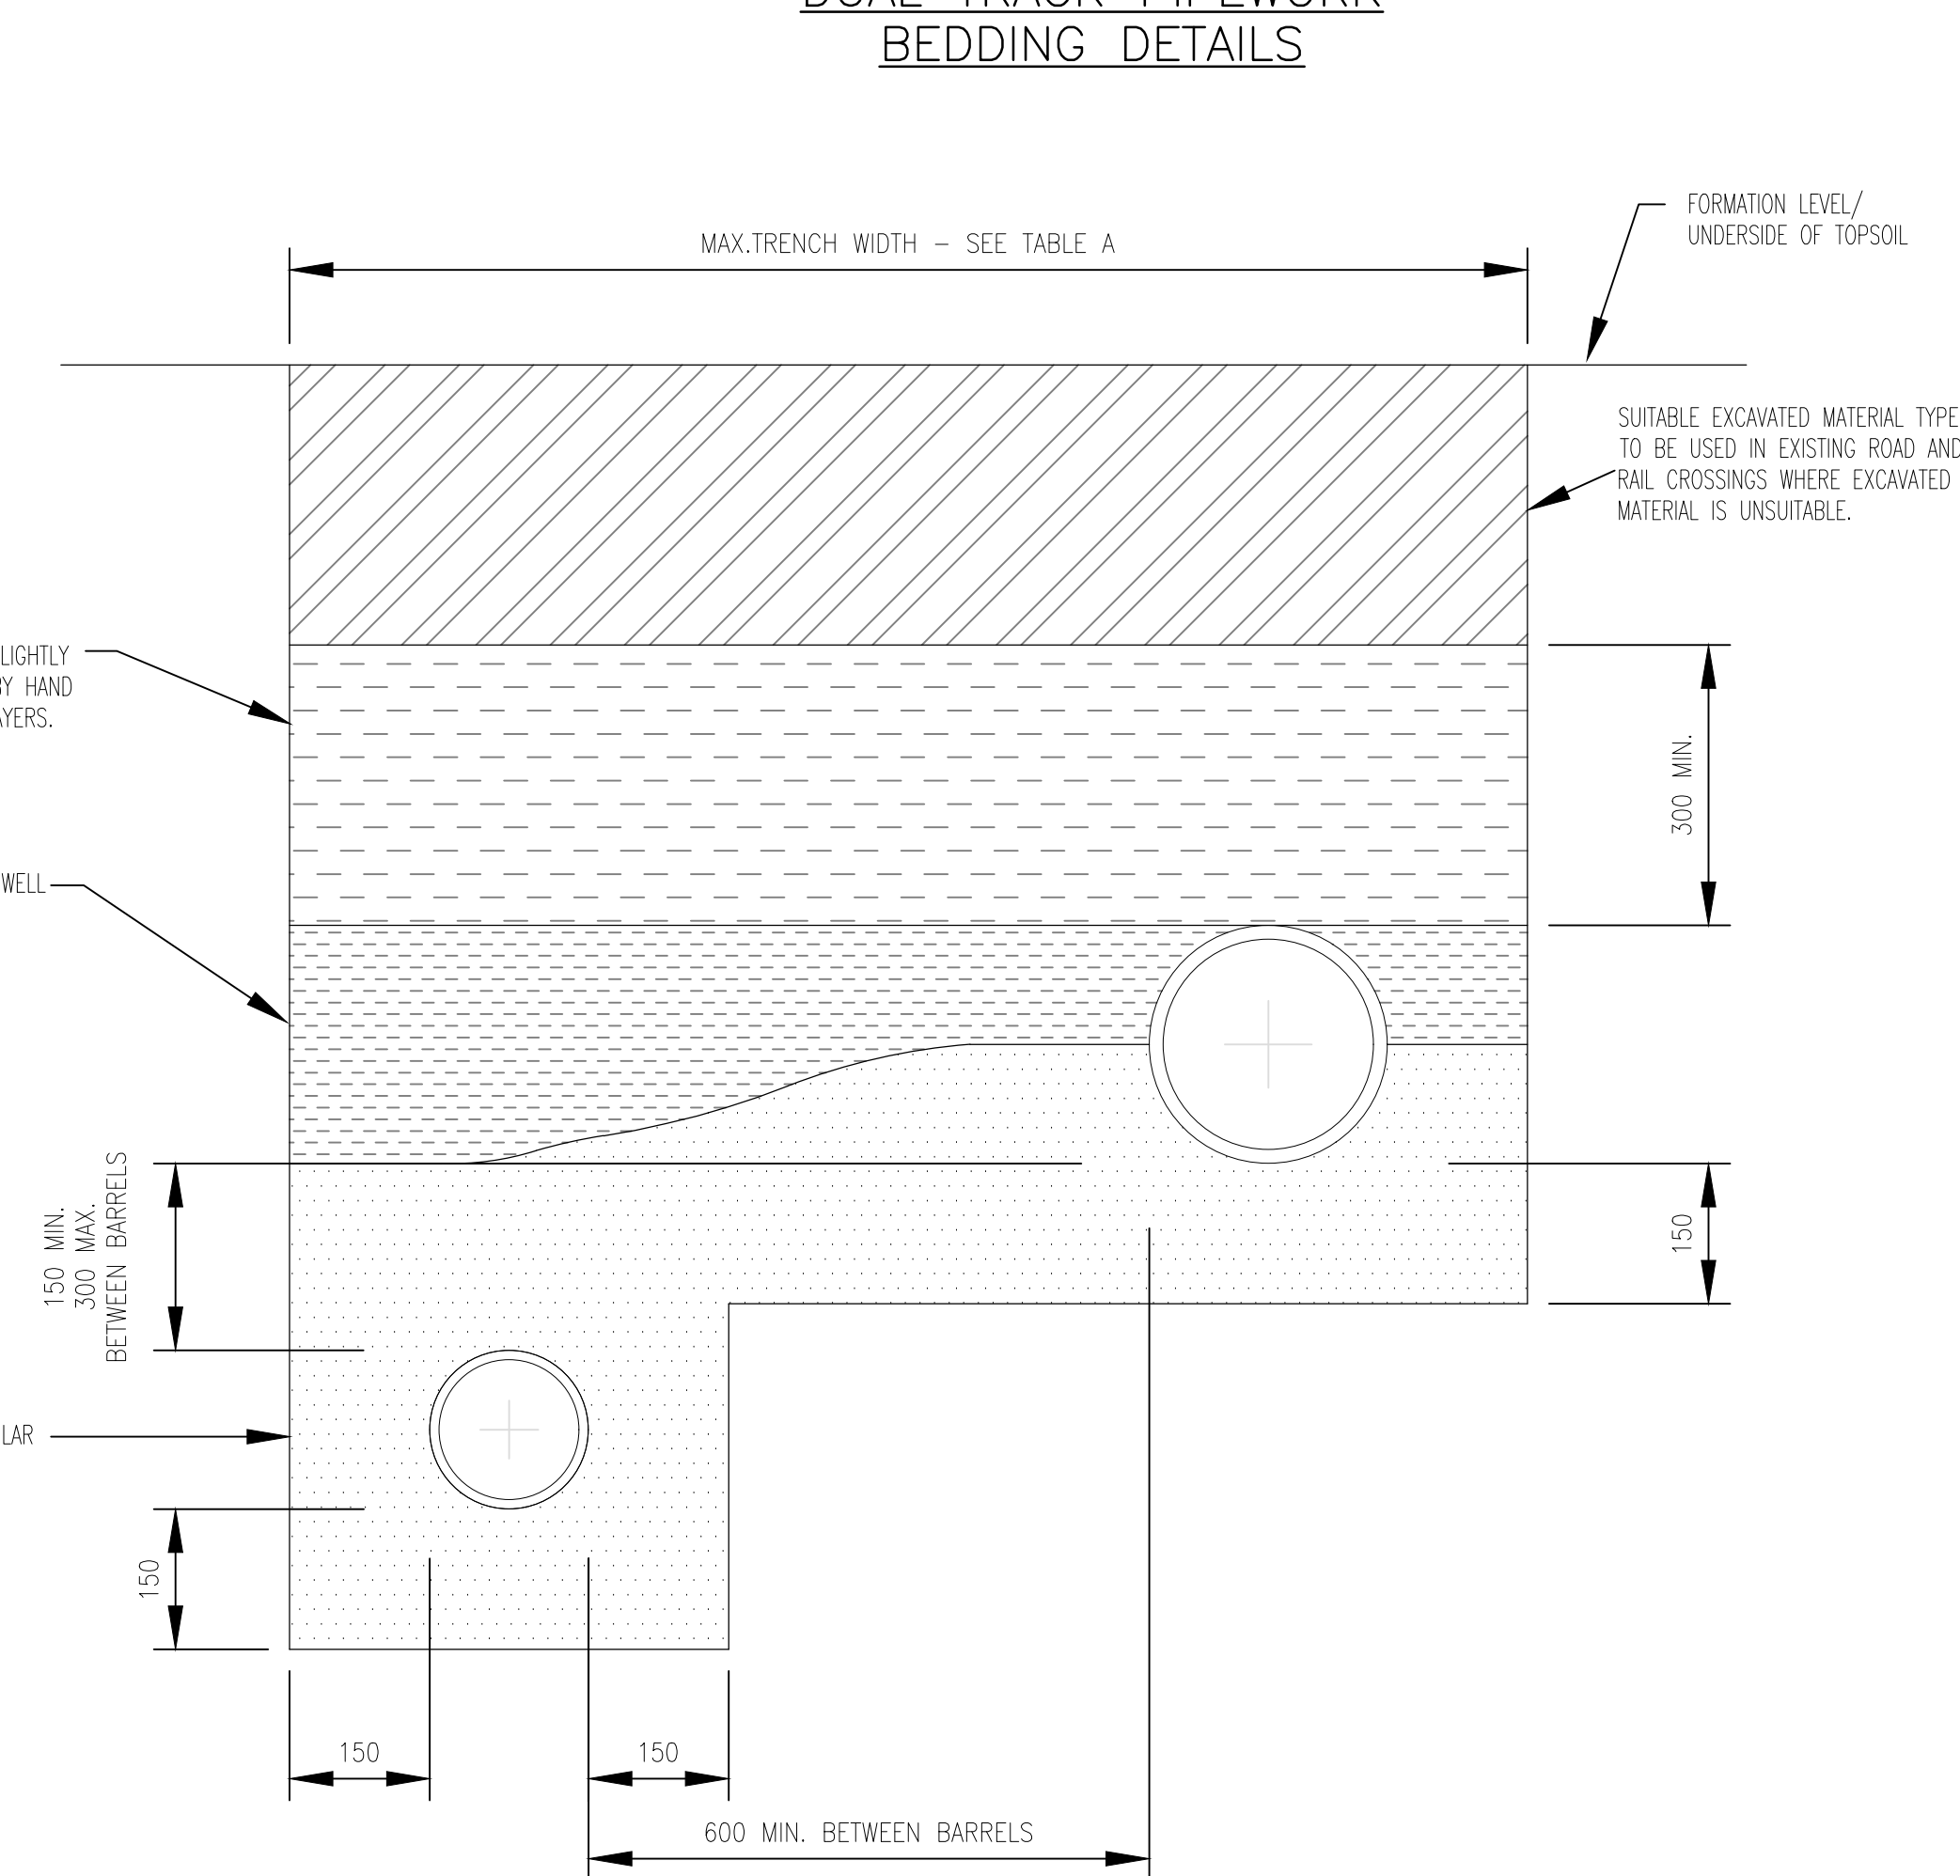

BEDDING DETAIL FOR CLAY/CONCRETE PIPES

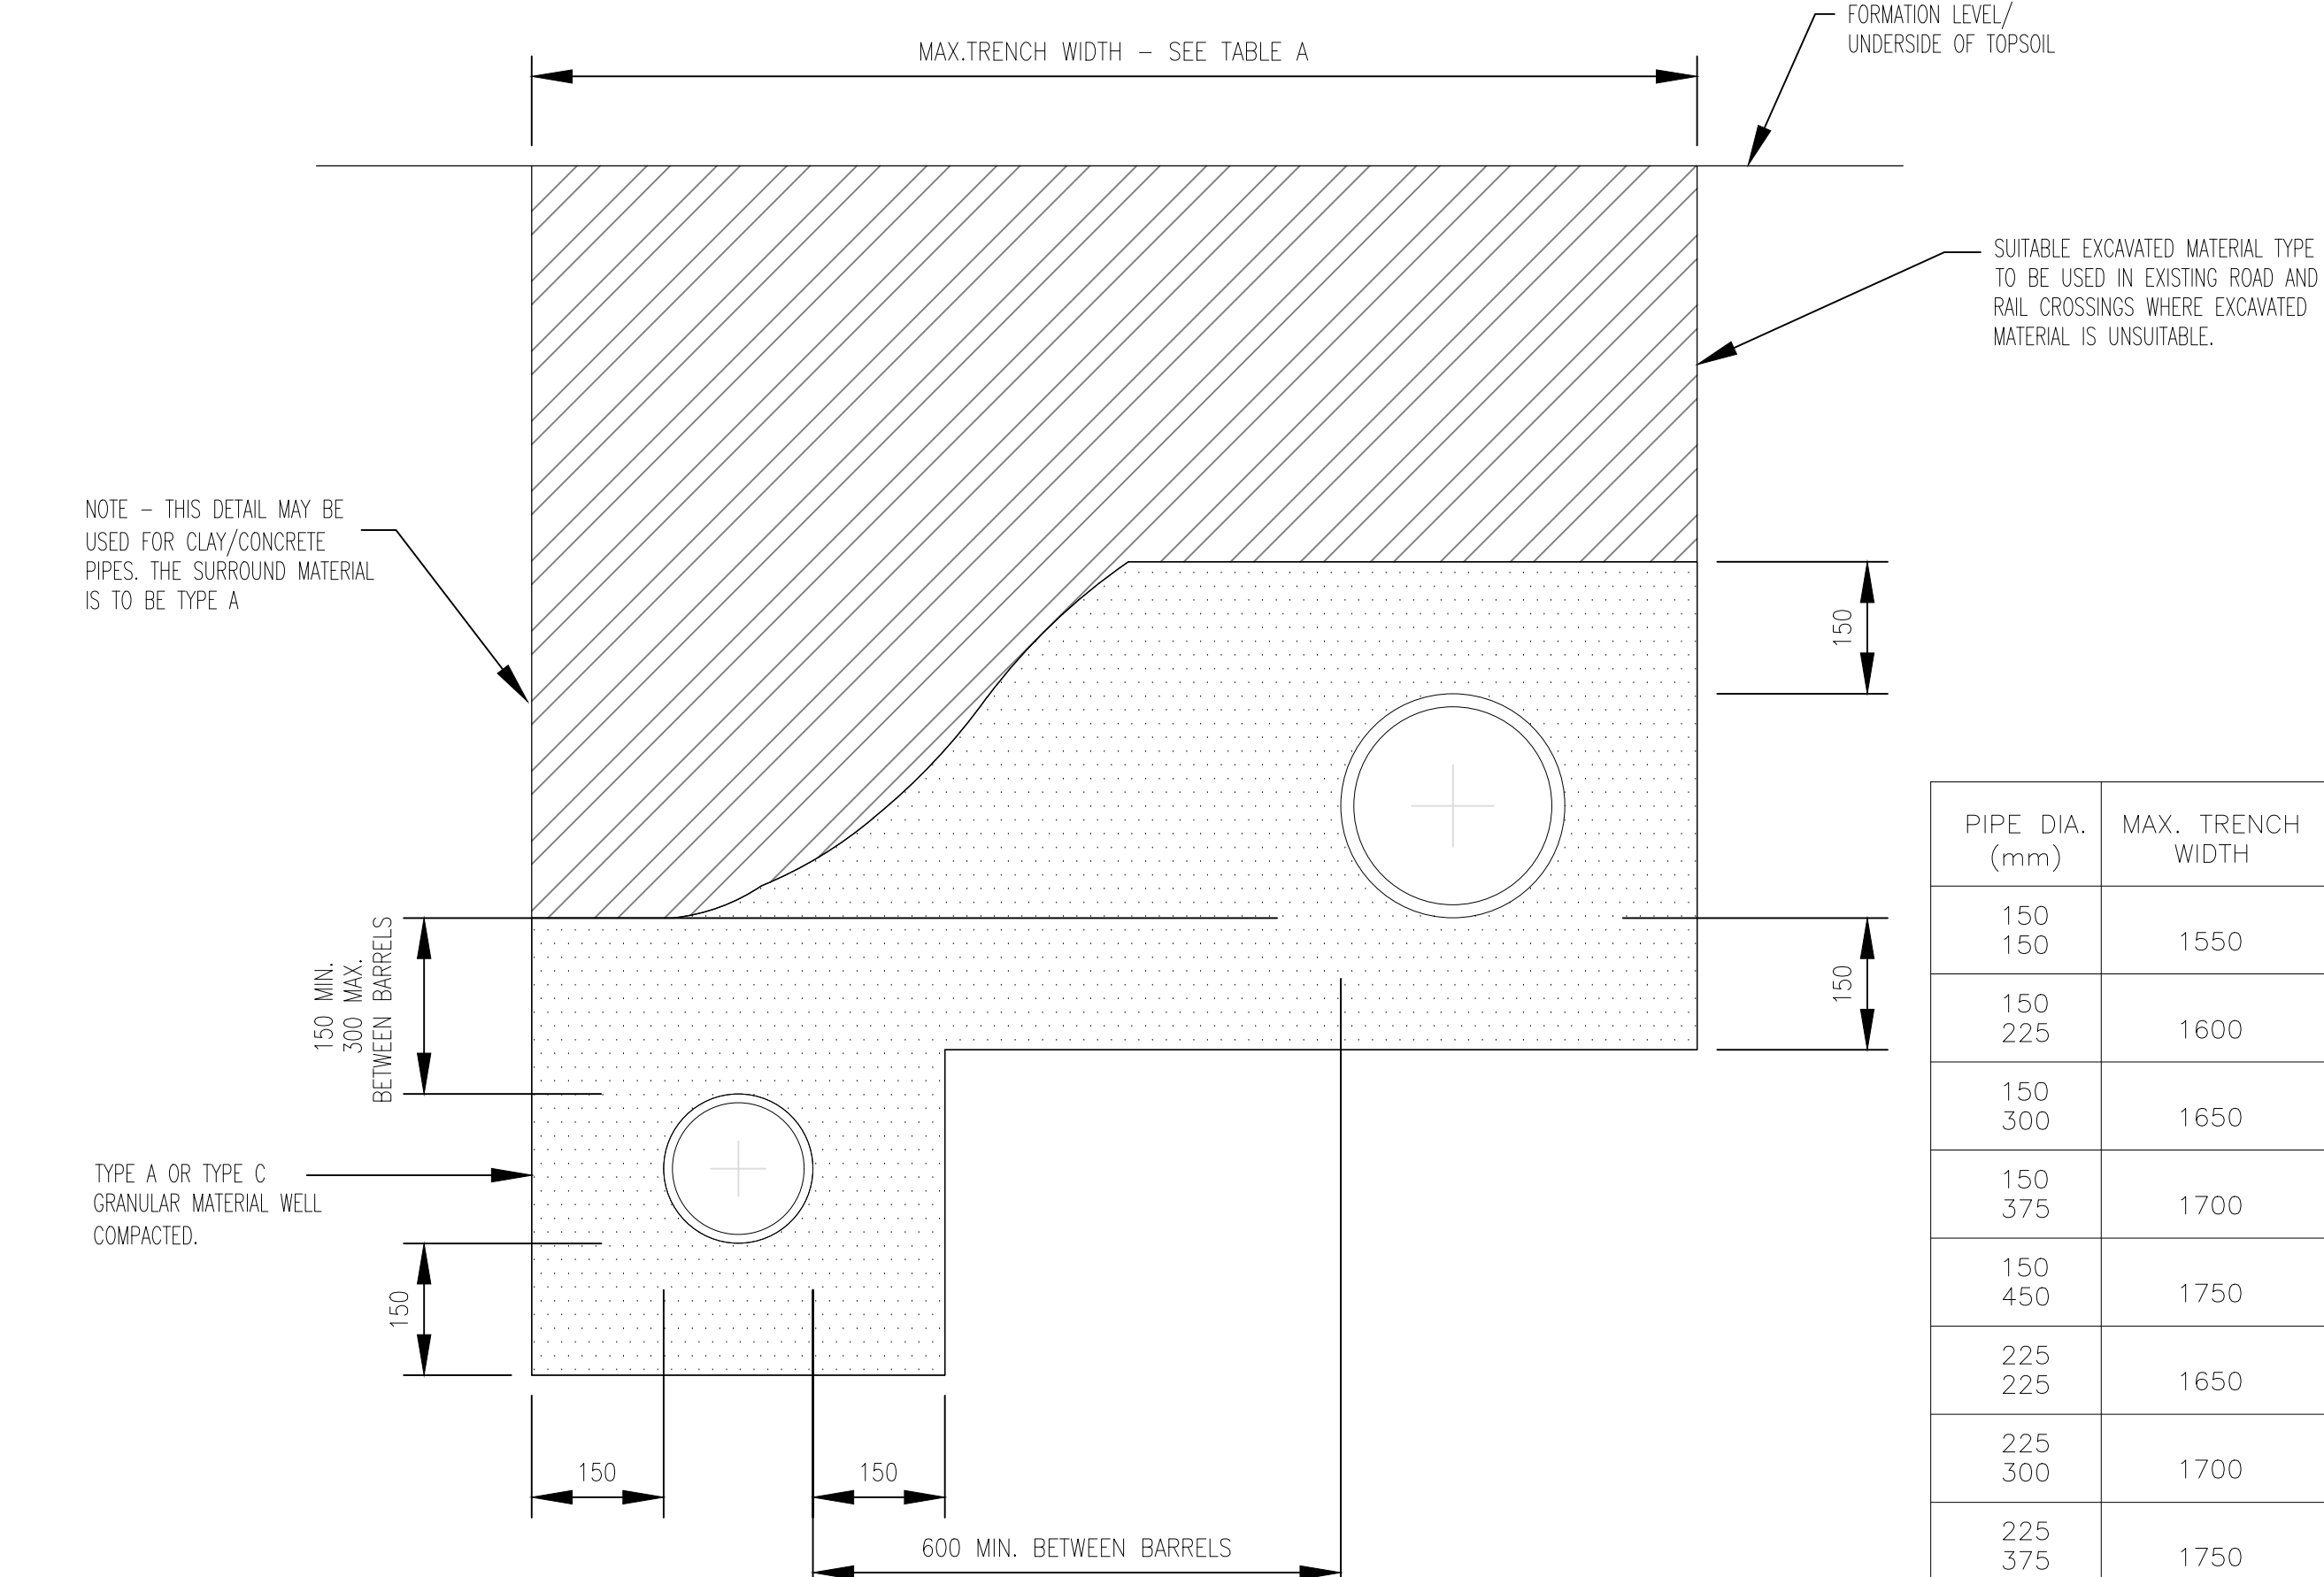

BEDDING DETAIL FOR uPVC PIPES

PIPE DIA. (mm)	MAX. TRENCH WIDTH
150	1550
150	1550
225	1600
150	1650
300	1650
150	1700
375	1700
150	1750
450	1750
225	1650
225	1650
225	1700
300	1700
225	1750
450	1800

TABLE A

REVISIONS

Springfield
 SPRINGFIELD PROPERTIES PLC
 SPRINGFIELD HOUSE
 3 CENTRAL PARK AVENUE
 LARBERT
 FK5 4RX
 TEL 01324 555536 FAX 01324 574890
 E-MAIL info@springfield.co.uk
 IMPORTANT NOTES FOR CLIENTS / CONTRACTORS
 NO WORKS ARE TO COMMENCE ON SITE UNTIL ALL RELEVANT APPROVALS HAVE BEEN OBTAINED. ANY DEVIATIONS TO THE APPROVED PLANS HAVE TO BE REPORTED TO THIS OFFICE. CONTRACTORS TO CHECK ALL DIMENSIONS ON SITE PRIOR TO COMMENCEMENT OF WORK. GIVEN DIMENSIONS ONLY TO BE USED "DO NOT SCALE".
 THE COPYRIGHT OF THIS DRAWING AND DESIGN REMAIN THE SOLE PROPERTY OF SPRINGFIELD PROPERTIES PLC AND MUST NOT UNDER ANY CIRCUMSTANCE BE REPRODUCED IN ANY WAY WITHOUT EXPRESS WRITTEN CONSENT.
 PROJECT
 Housing Development
 Easterfield Farm
 LOCATION
 Drumossie Brae, Inverness
 CLIENT
 Springfield Properties Plc
 DESCRIPTION
 Drainage Construction Details
 DRAWN
 MC DATE June 20 SCALE N.T.S. @A0
 DWG No IN-ENG-604

This is the drawing/specification referred to in the application for construction consent.
 Signed
 Dated