



Important notes for clients / contractors
No works are to commence on site until all relevant approvals have been obtained. Any deviations to the approved plans have to be reported to this office. Contractors to check all dimensions on site prior to commencement of work. Given dimensions only to be used. "DO NOT SCALE". The copyright of this drawing and design remain the sole property of Springfield Properties Plc and must not under any circumstance be reproduced in any way without express written consent.

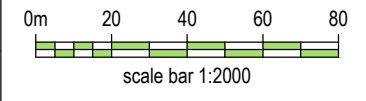

Application Boundary (red line)
Ownership Boundary (blue line)

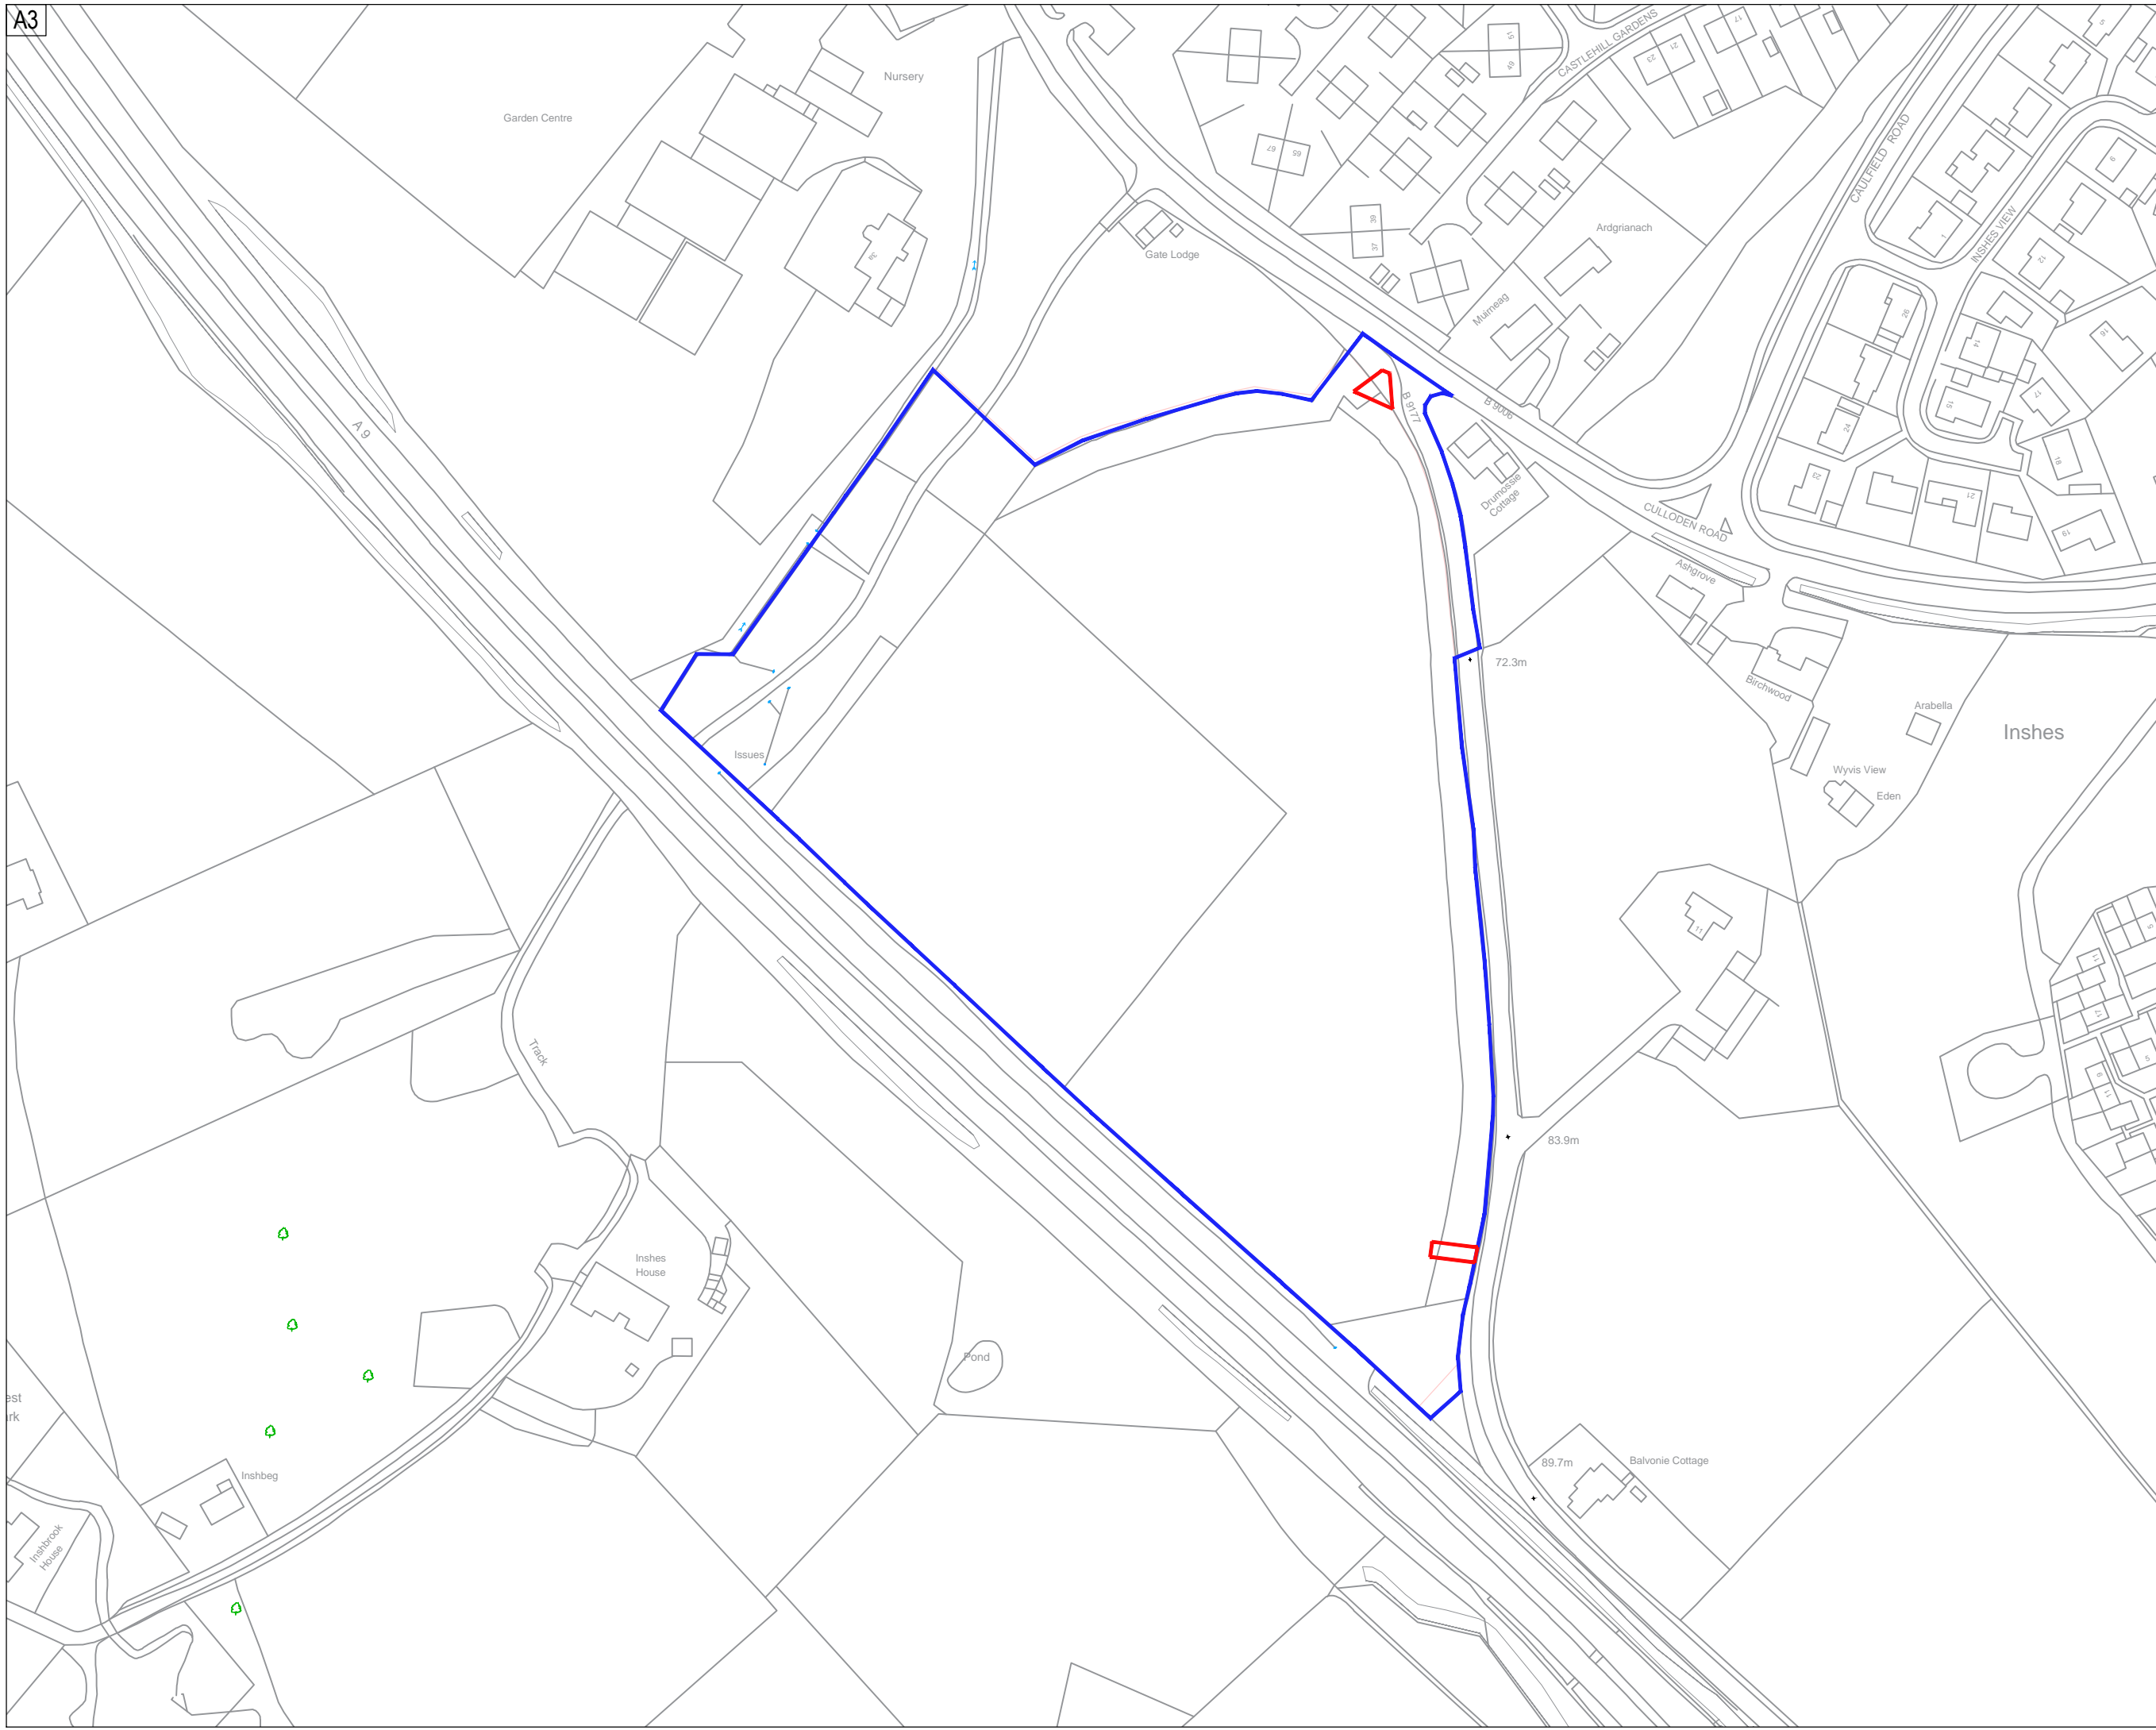

Rev.	Date	Remarks	By	Ch.
Revisions				



Springfield Properties Plc

Elgin Office
Alexander Fleming House,
8 Southfield Drive,
Elgin, Moray,
IV30 6GR
Tel: 01343 552 550
Fax: 01343 551 776
Email: info@springfield.co.uk

Larbert Office
Springfield House,
3 Central Park Avenue,
Larbert,
FK5 4RX
Tel: 01324 555 536
Fax: 01324 574 890
Email: larbert@springfield.co.uk

Project
**Easterfield
Inverness**

Drawing
**Location Plan
Advertisement Application**

Scale	Date	Drawn by	Checked by
1:2000	Feb 20	AT	BW

Drawing no.	Rev
IN02_LP_PL_02	