



location plan
scale 1:1250

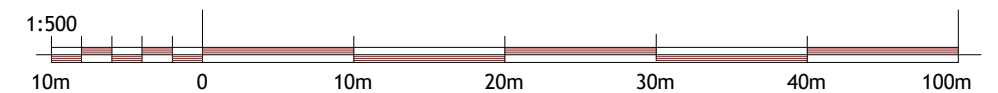

block plan
scale 1:500

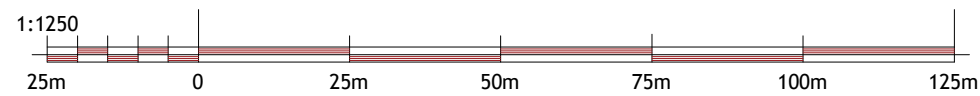

PLAN & BUILD LTD.

PH: 07816611144

23 BRACKENDALE GROVE, LUTON, LU3 2LT



email: shamshadali@hotmail.co.uk

ADDRESS: 62 CROMWELL ROAD, LUTON, LU3 1DN

TITLE: LOCATION AND BLOCK PLAN

PROJECT: TWO STORY FRONT EXTENSION

DATE	21/12/2020	DWG NO.	03/03
------	------------	---------	-------

DRAWN BY	SCALE
----------	-------