
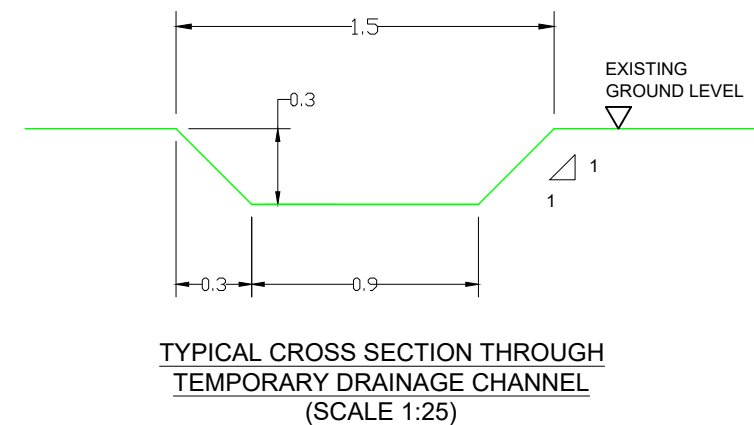
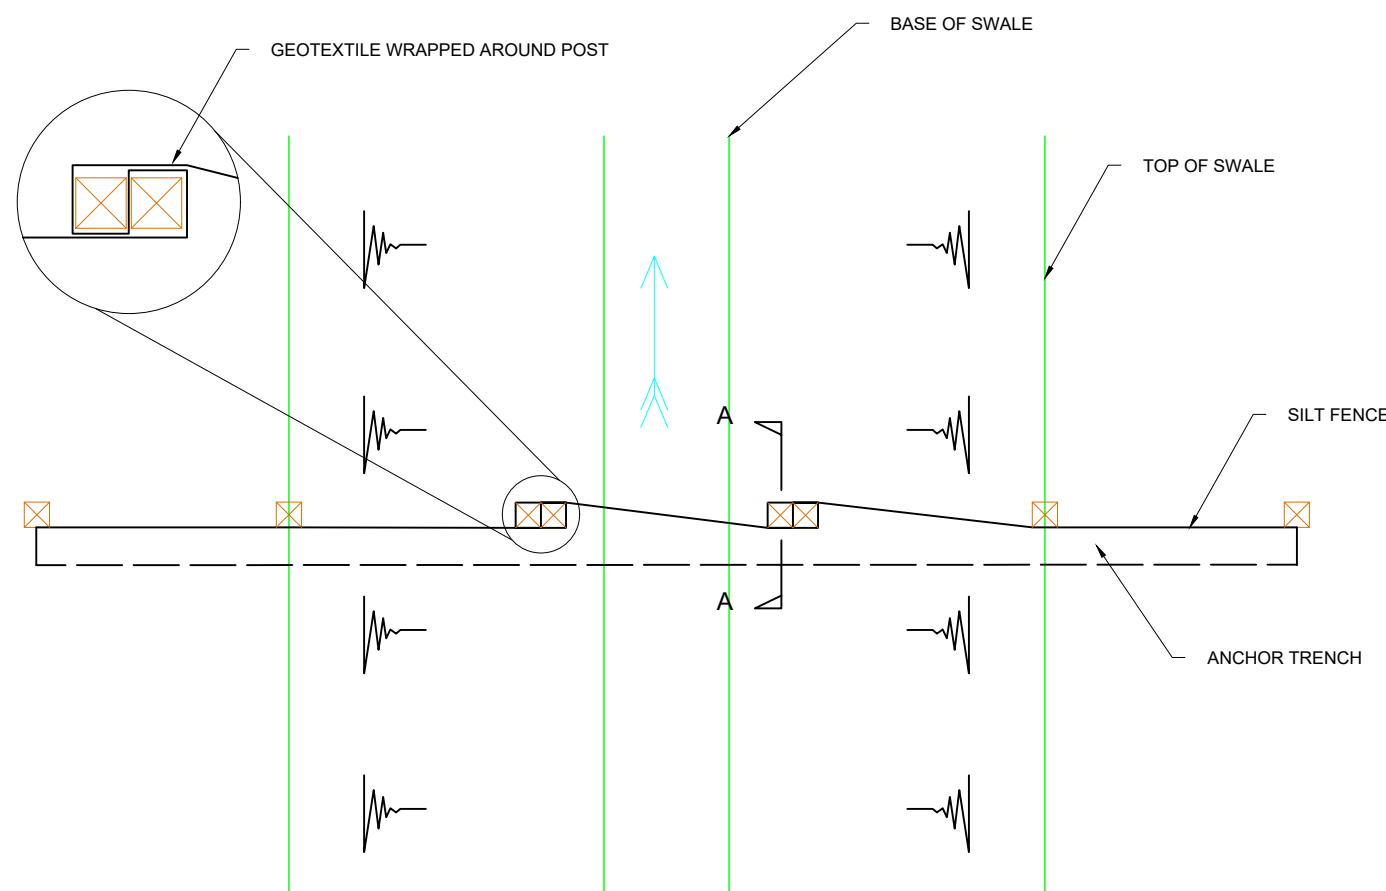
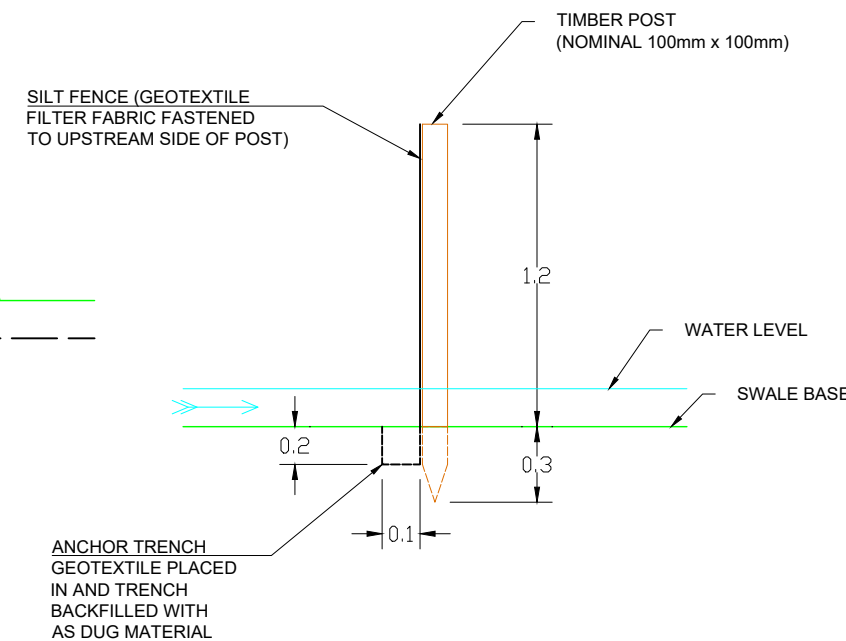


NOTES

1. ALL DIMENSIONS IN METRES UNLESS NOTED OTHERWISE
2. REFER TO DRAWING 13902-023 FOR PERMANENT DRAINAGE DETAILS AND SILT FENCE LOCATIONS

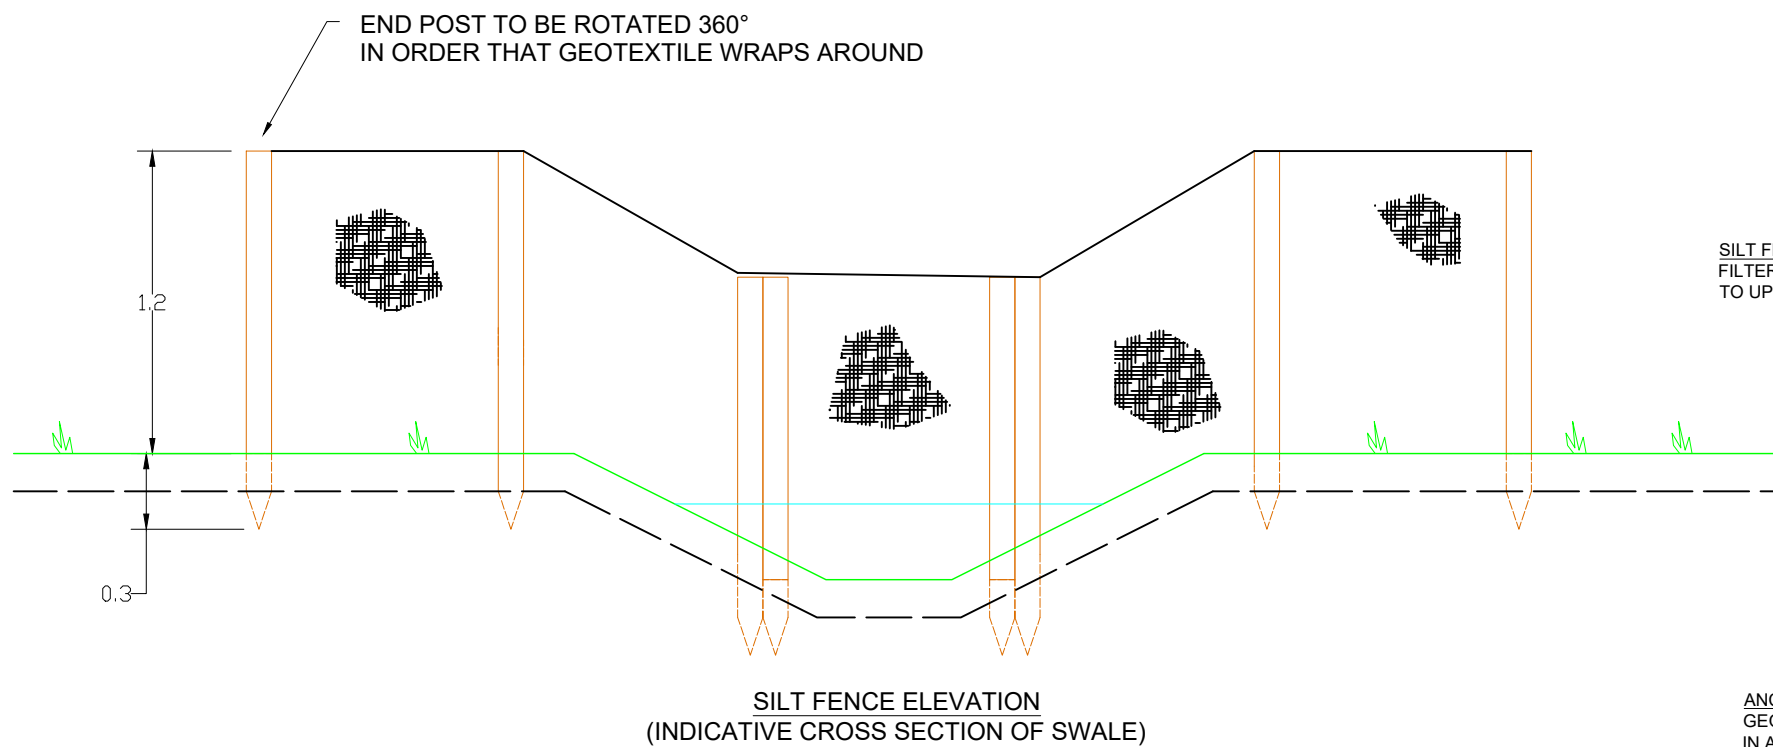

© CROWN COPYRIGHT AND DATABASE RIGHTS 2020 ORDNANCE SURVEY 0100031673

Rev.	DETAILS	DRAWN	CHKD	APPD	DATE
R0	FIRST ISSUE	JH	JH	JMc	06/11/2020

Project BLACKHILLOCK SYNCHRONOUS COMPENSATOR

Client ESB

Title TEMPORARY DRAINAGE DETAILS

Figure No. 8.2

Scale 1:30 @A3

Doc Ref 13902-024

