




NORTH ELEVATION

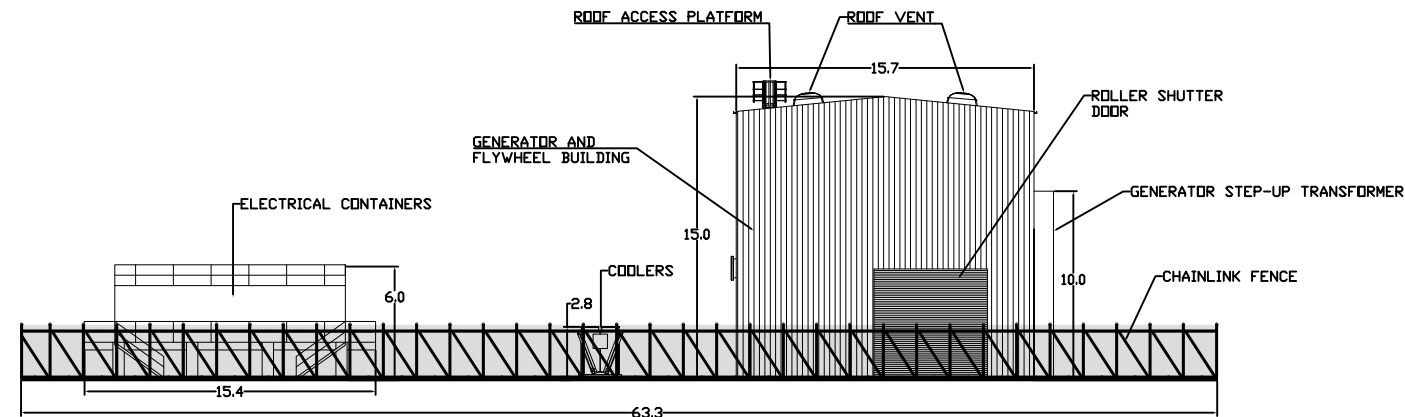

SOUTH ELEVATION

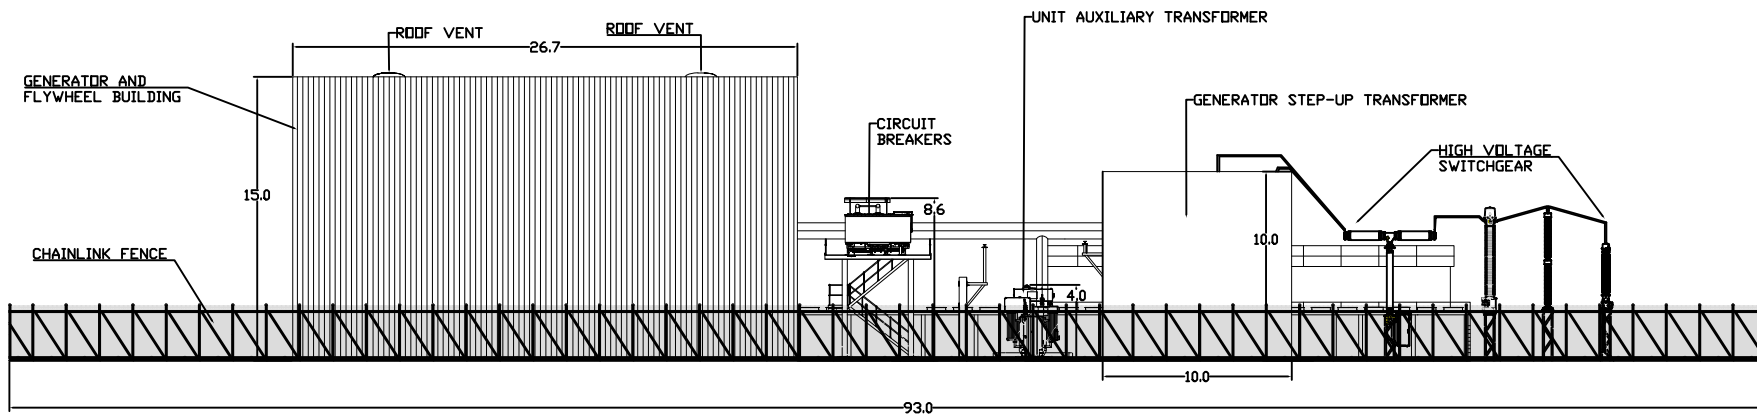


EAST ELEVATION

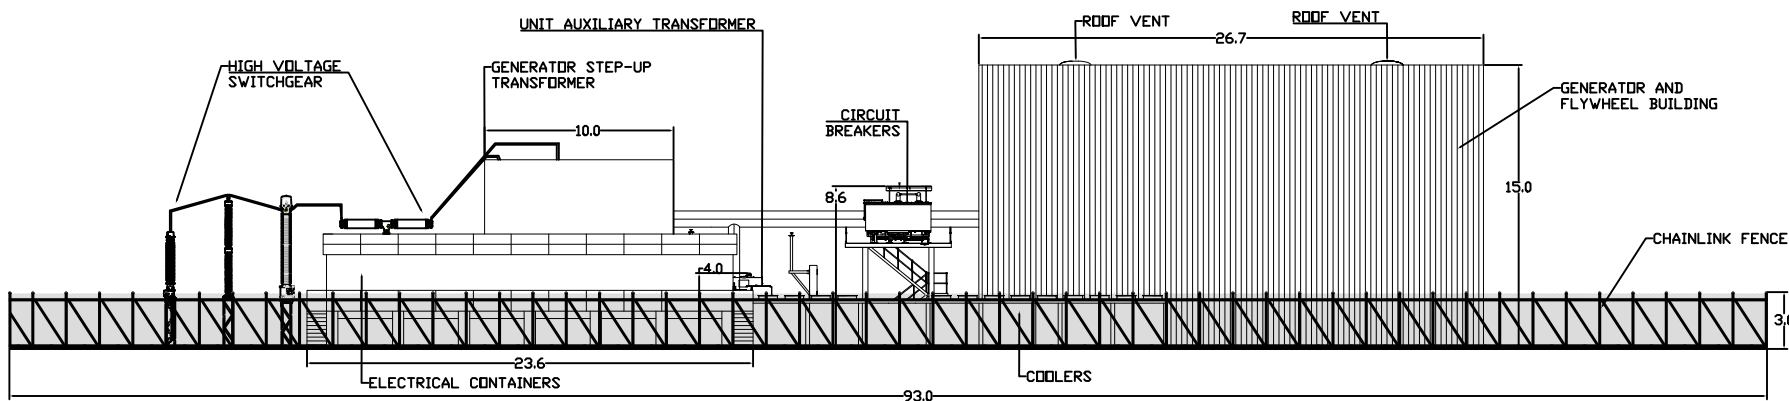

WEST ELEVATION

INSET SCALE:
1:2,000

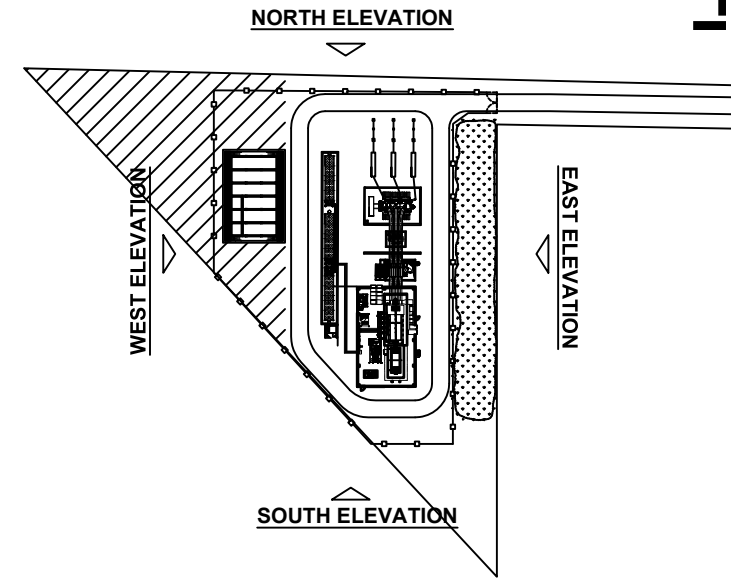

Note

All dimensions in meters (m) unless stated otherwise.

Dimensions are indicative only.

Rev.	DETAILS	DRAWN	CHKD	APPD	DATE
R0	FIRST ISSUE	JR	JMc	JMc	30/11/2020
Rev.	DETAILS	DRAWN	CHKD	APPD	DATE
Project	Blackhilllock Synchronous Compensator				
Client	ESB				
Title	Site Elevations				
Figure No.	2.3				
Scale	1:400 @A3				
Doc Ref	13902-026				

