

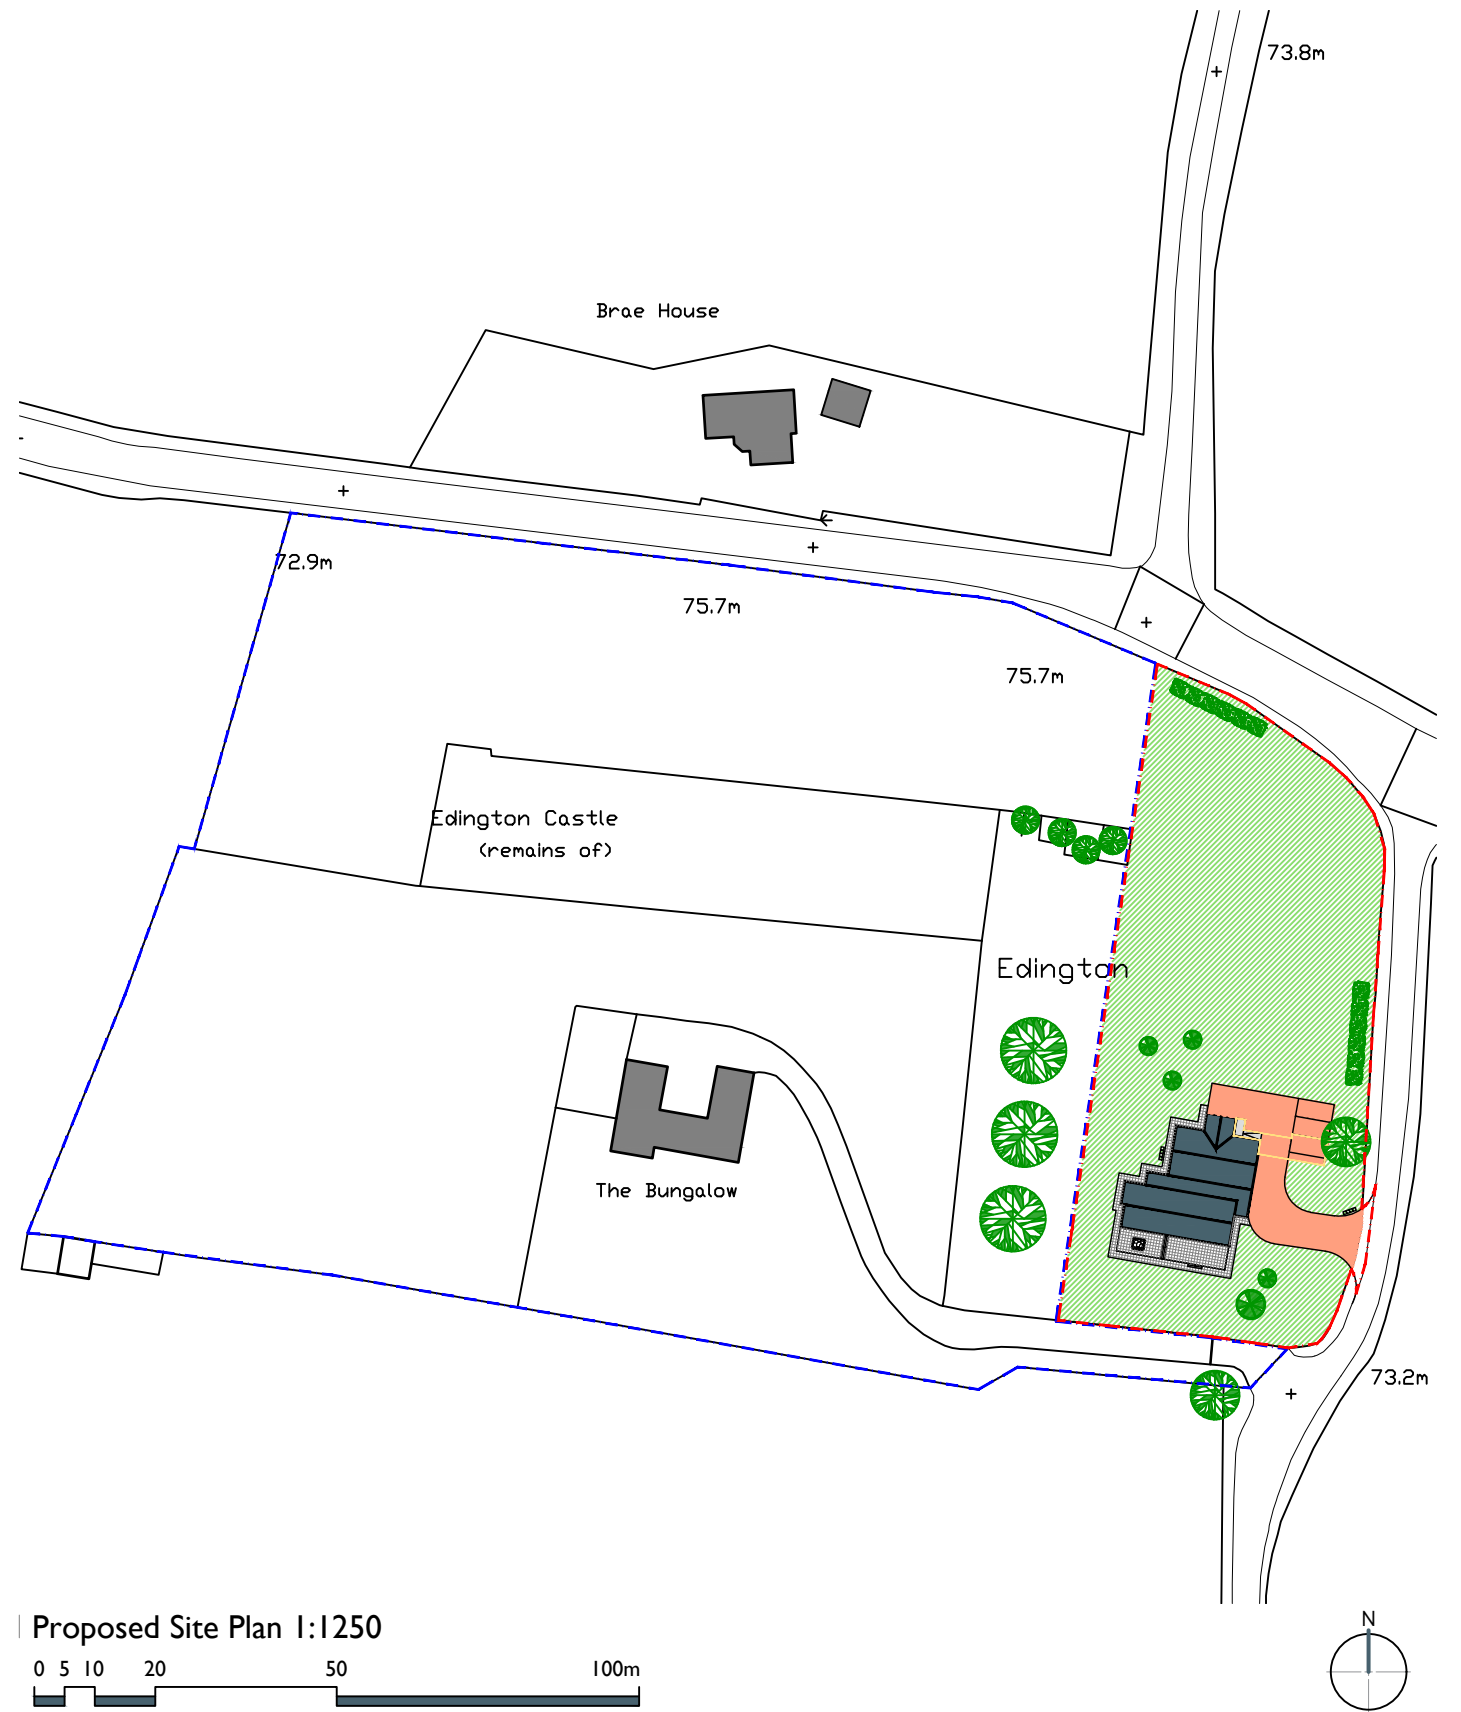


Location Plan 1:1250

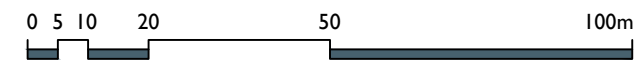

Proposed Site Plan 1:1250

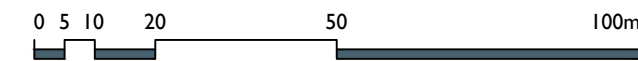

LEGEND:

■ ■ ■ Total Land in Ownership or Control - Area = 19,926m²/ 1.99hectares

■ ■ ■ Application Site - Area = 4477m²/ 0.44 hectares