


Proposed Section A-A 1:50

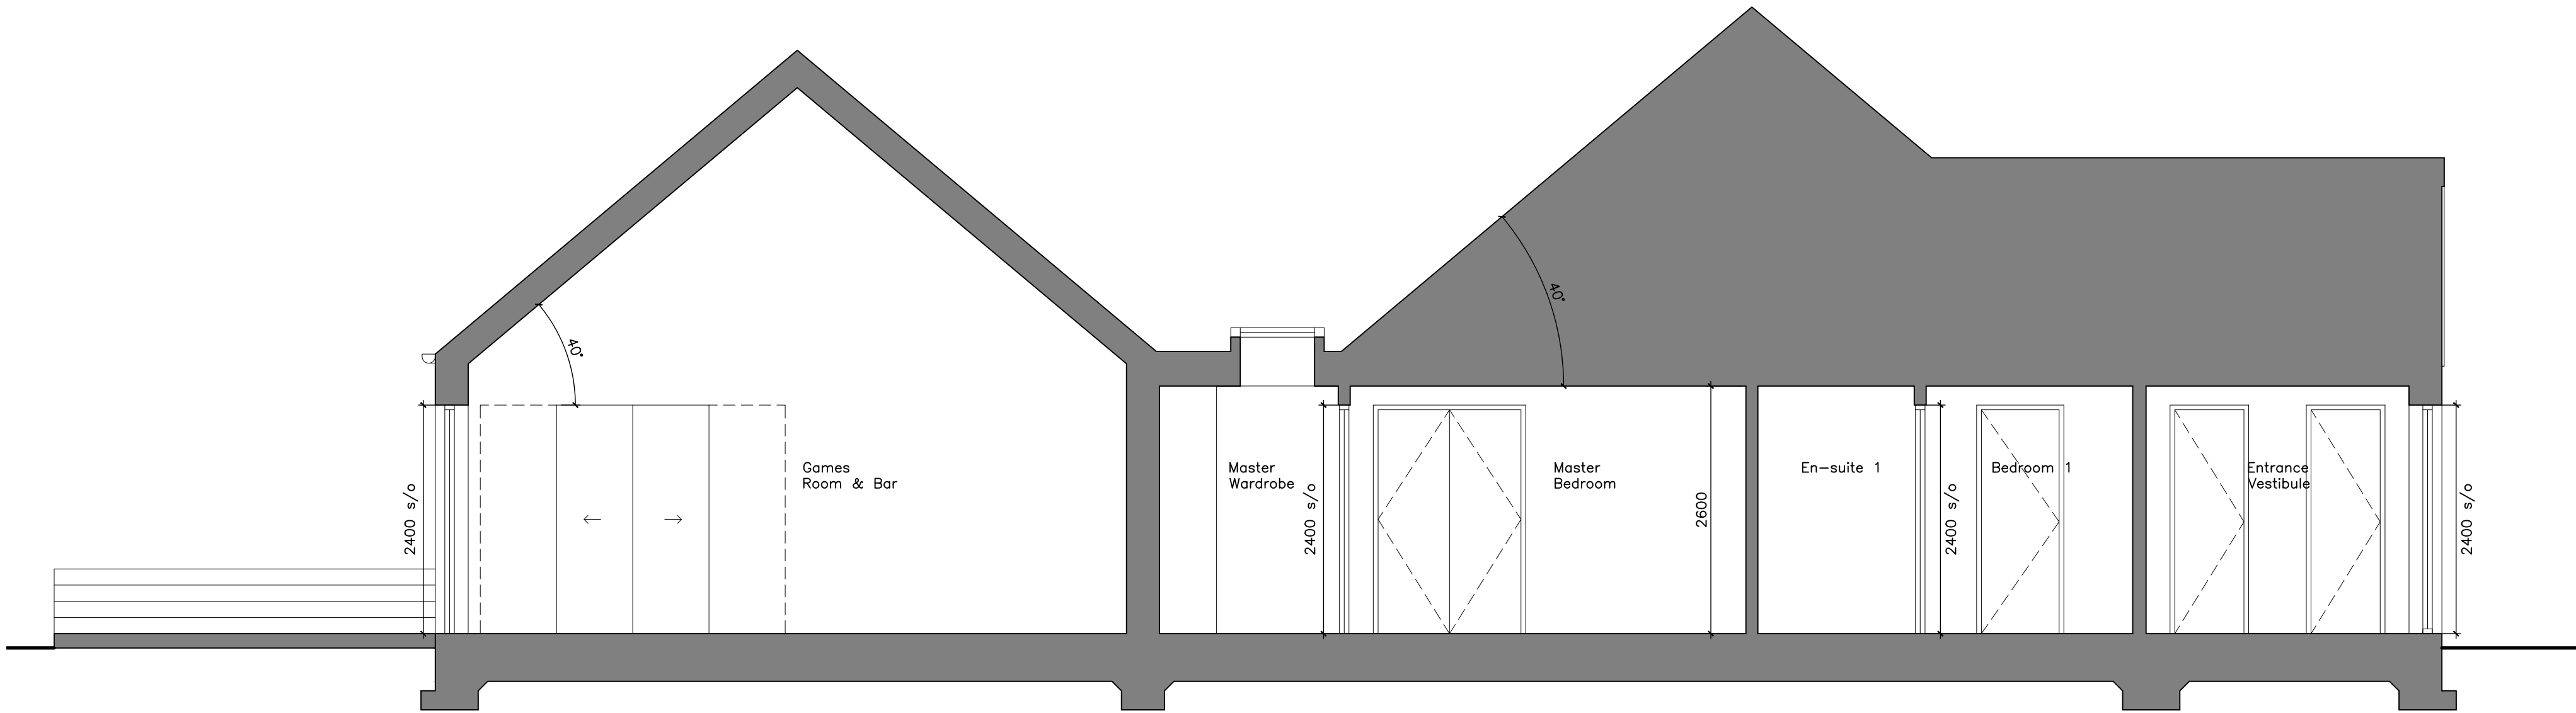

Proposed Section B-B 1:50