



END ELEVATION 1-100
EXISTING

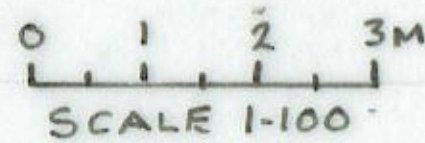


ROADSIDE ELEVATION 1-100
EXISTING

PROPOSAL 1:- NEW STAIRLIFT FIXED TO EXISTING STEEL STAIRS

PROPOSAL 2:- NEW METAL RAILINGS + GATES ADJACENT ROAD TO PROVIDE SECURITY TO COTTAGE ACCESS.

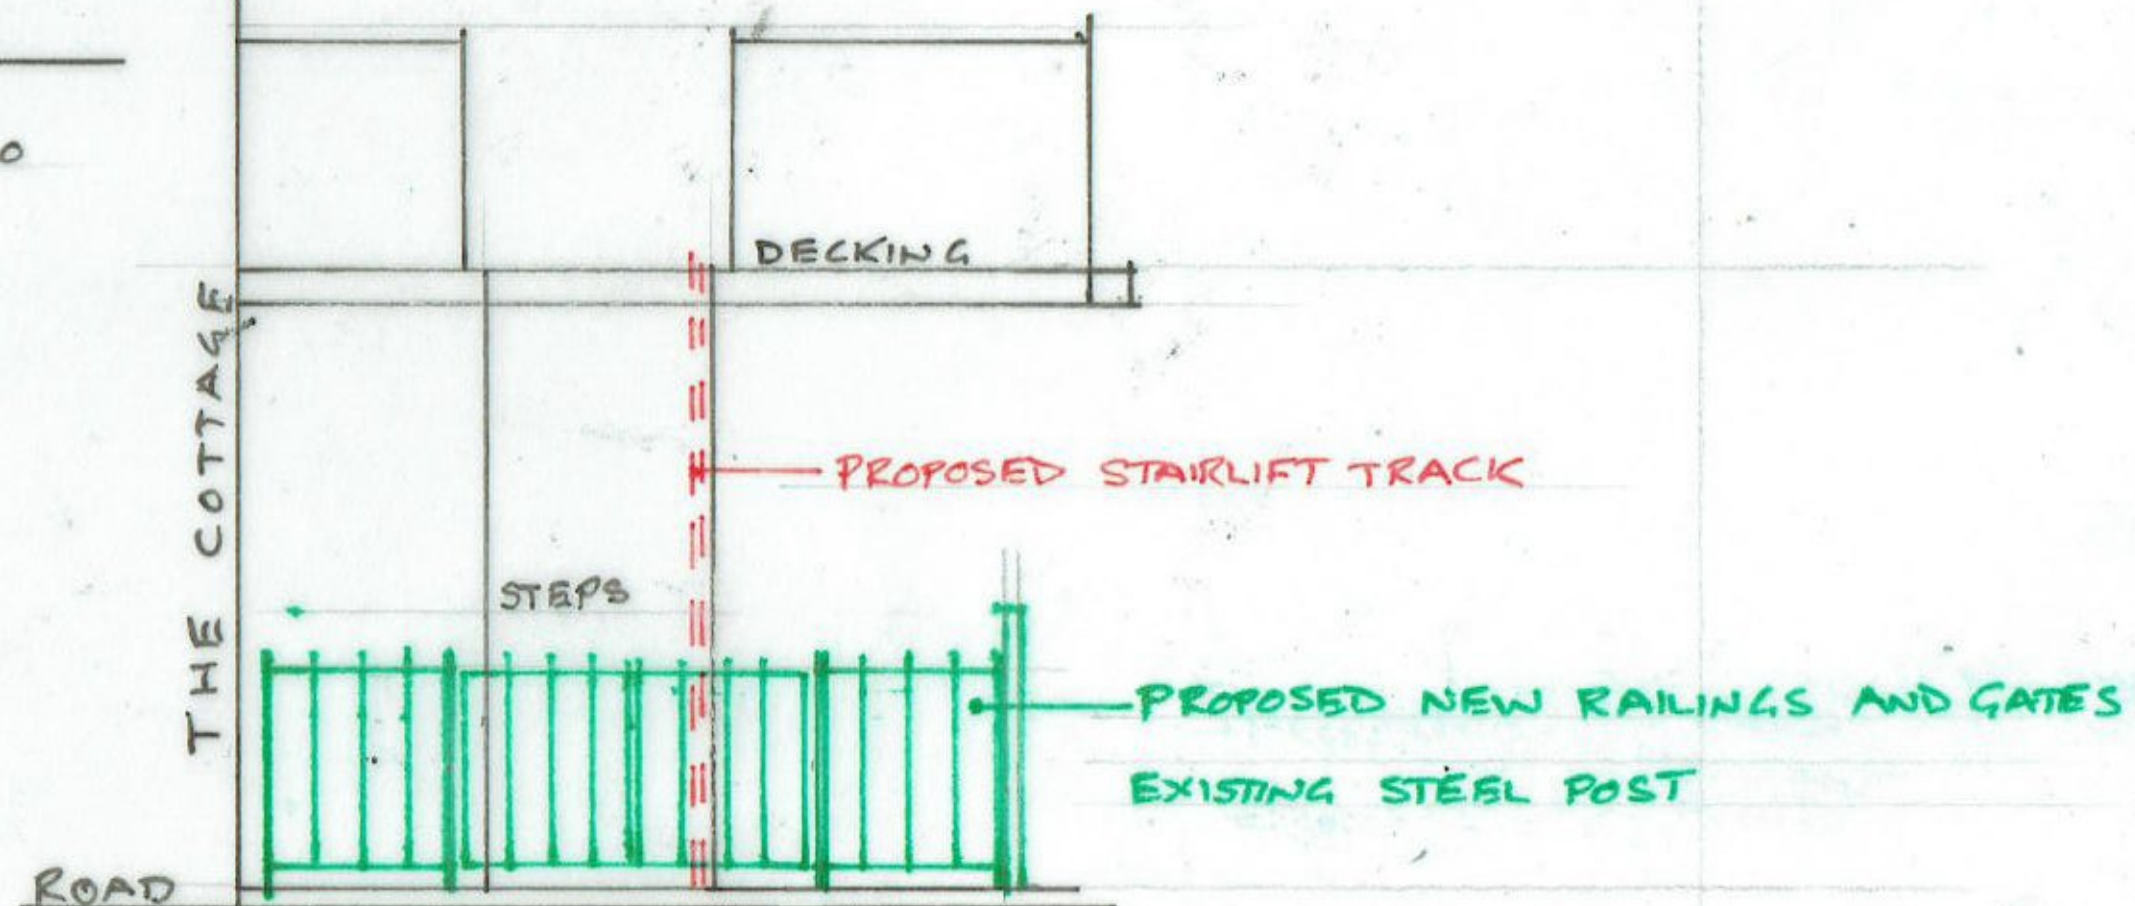


ROADSIDE ELEVATION 1-50
PROPOSED

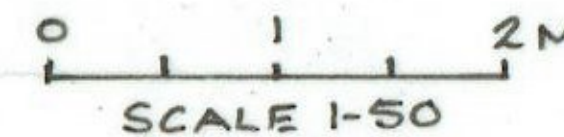

A3 PAPER

RED LANE

THE RIVER

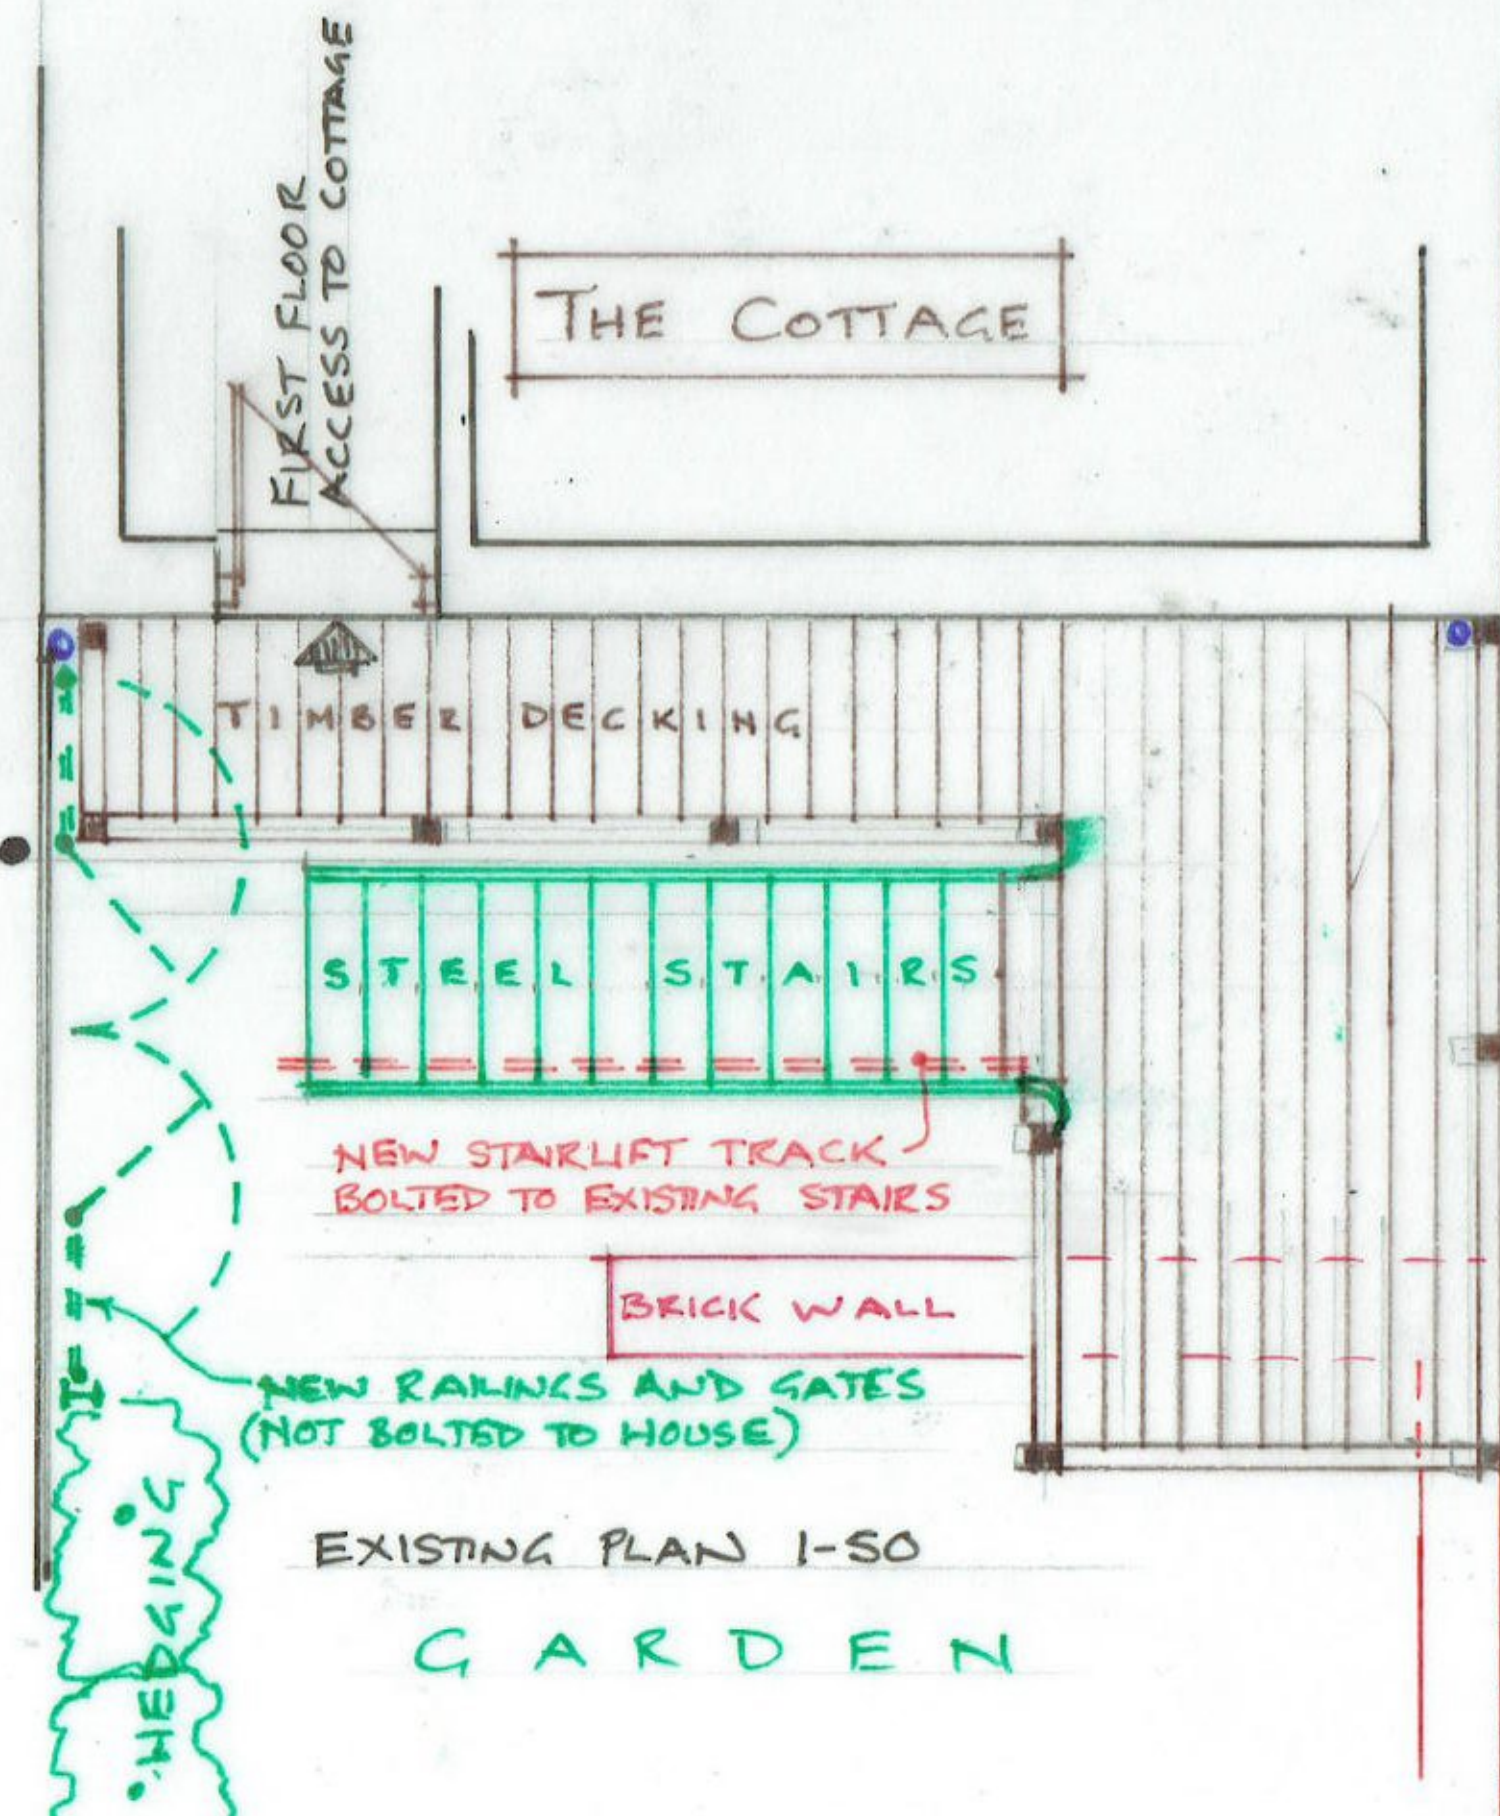

EXISTING PLAN 1-50

GARDEN

THE COTTAGE RED LANE TEWKESBURY
GLOS GL20 5BQ

NOVEMBER 2020

A&E DESIGNS - ALAN PONTING 01453-759757

AE/2020/17/1