


General Note:

1. Contractor to check on all details and to ensure structural stability and
2. Contractor to ensure that all specified materials are applied and installed as per the Manufacturer's recommendations. Contractor is responsible for obtaining all installation data and related information. This includes Building Regulations, Environmental Health requirements Planning Regulations and CDM.
3. Contractor to check on delivery times and specified materials and fittings to ensure they are available at the time of construction. Contractor to notify necessary. Designers and Clients to be advised of any problems in sufficient time to specify alternatives.
4. All construction methods to comply with current fire regulations.

Copyright:
This document and all information contained herein is the sole property of CJ Building Ltd. reproduction in any form is strictly forbidden unless permission in writing is obtained.

Rev	Date	Revision Description	Int.	Checked

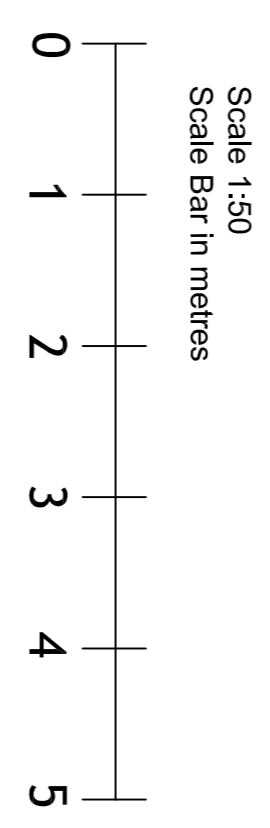

CJ Building Maintenance and Developments Ltd			
Project: 9 North Hill Close			
Address: 9 North Hill Close			
Drawing: Elevations and Internal Layouts			
Scale: 1:100 1:50		Date: 02.12.19	
Alt Scale: N/A		Status: Building	
Project No: 11AU		Drawn: KJN	
Discipline/Series No.: Dev N/A		Dwg. No.: 2NH	
		Rev. No.: NA	
File Path:			