


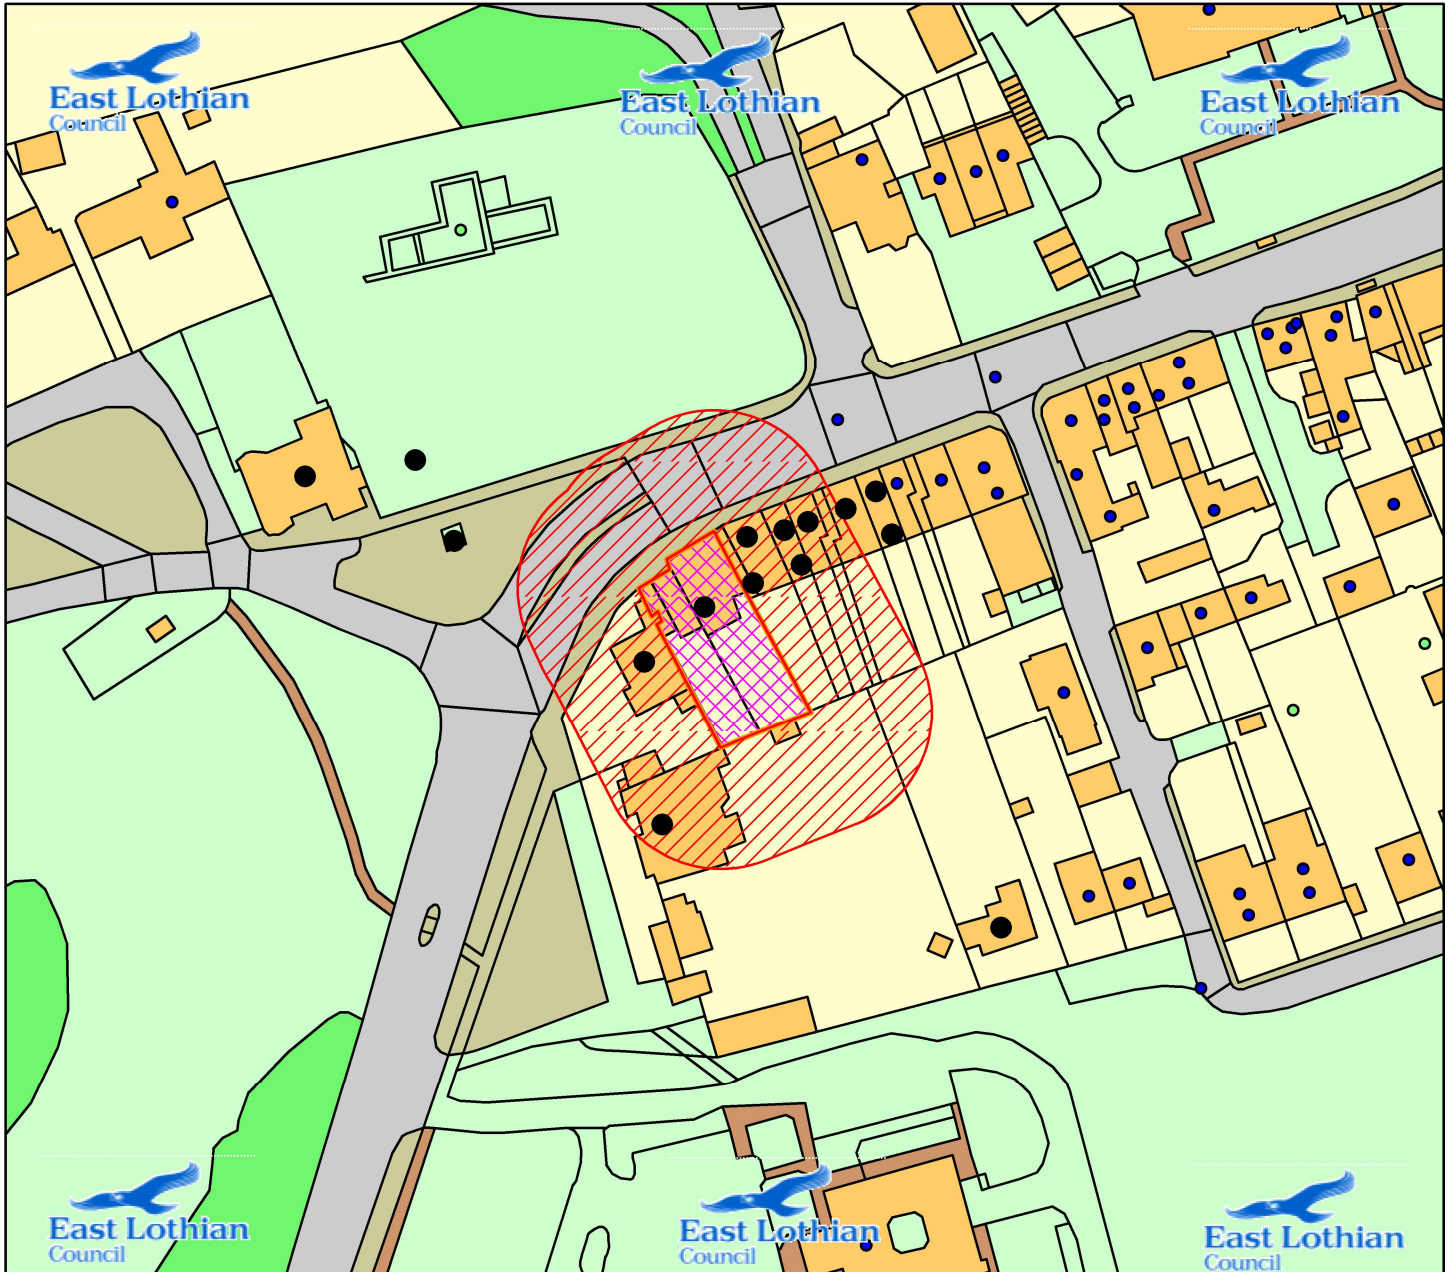

20/01391/P

Not Set

Not Set



Scale : 1:1,250



Organisation	<b>East Lothian Council</b>
Department	Planning
Date	13/01/2021
SLA Number	100023381