


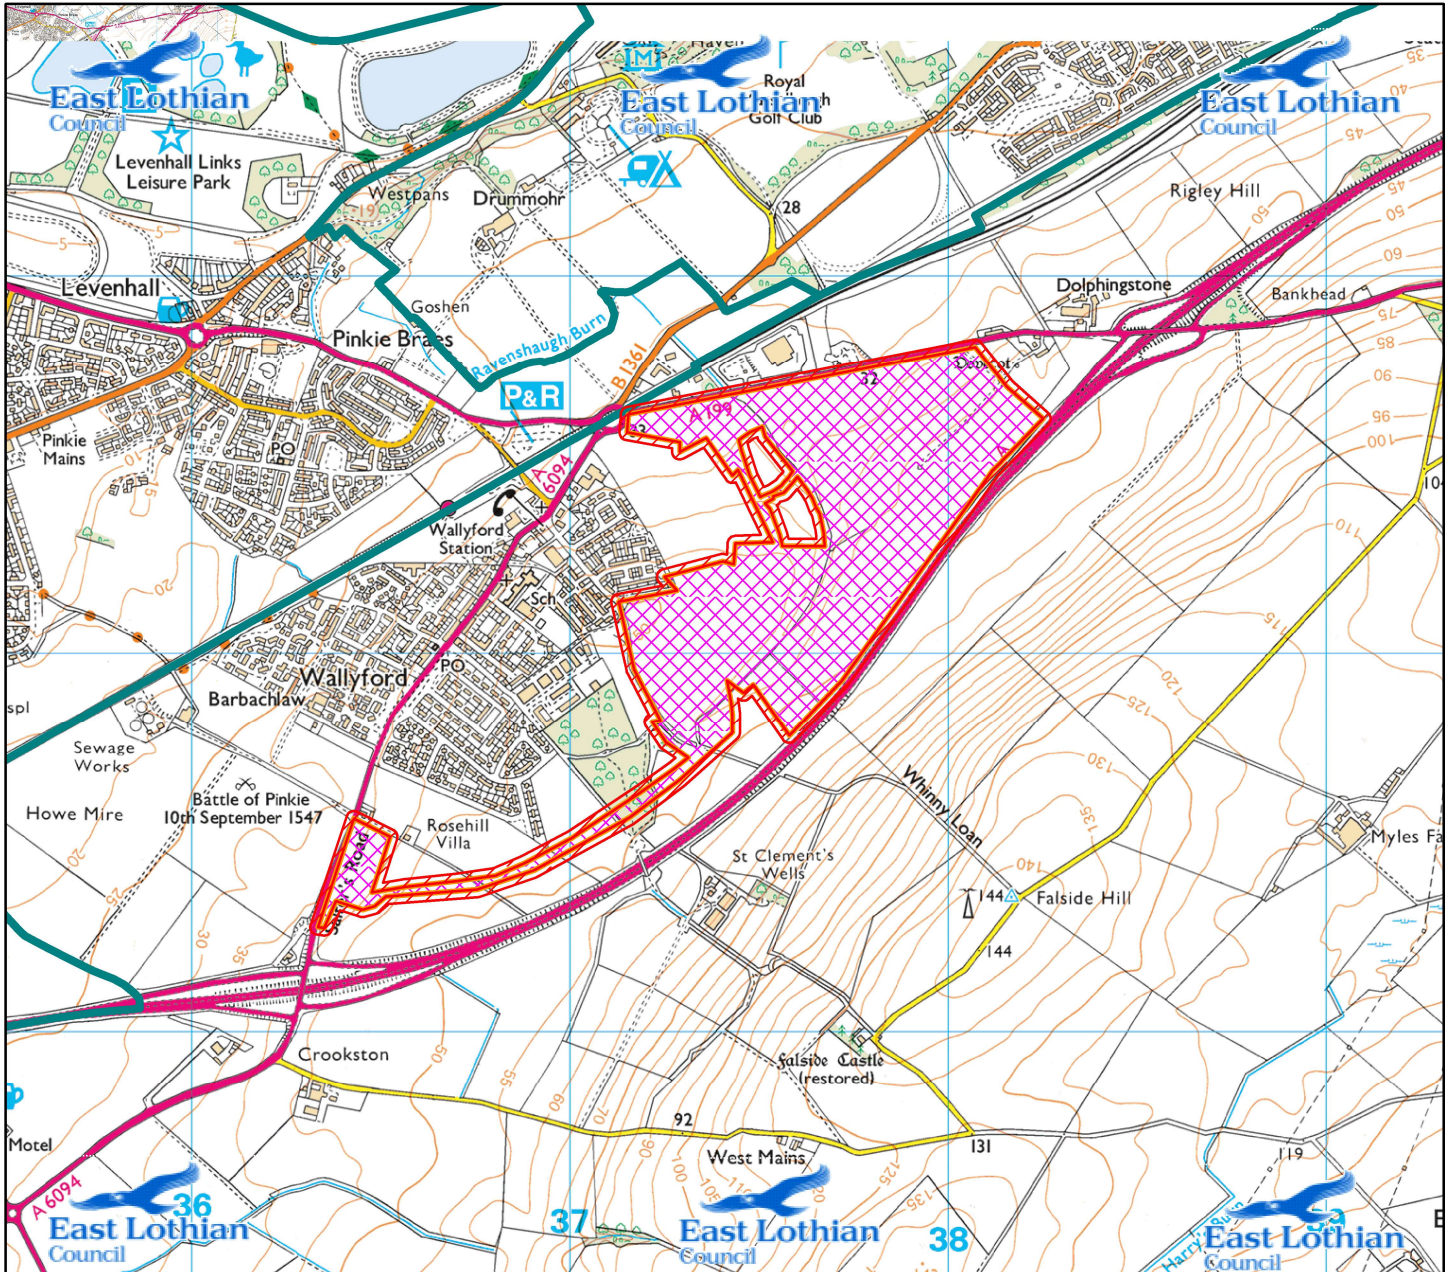

20/01429/PM

Not Set

Not Set



Scale : 1:20,000



Organisation	East Lothian Council
Department	Planning
Date	13/01/2021
SLA Number	100023381