



ORDER CANOPY


SIDE VIEW

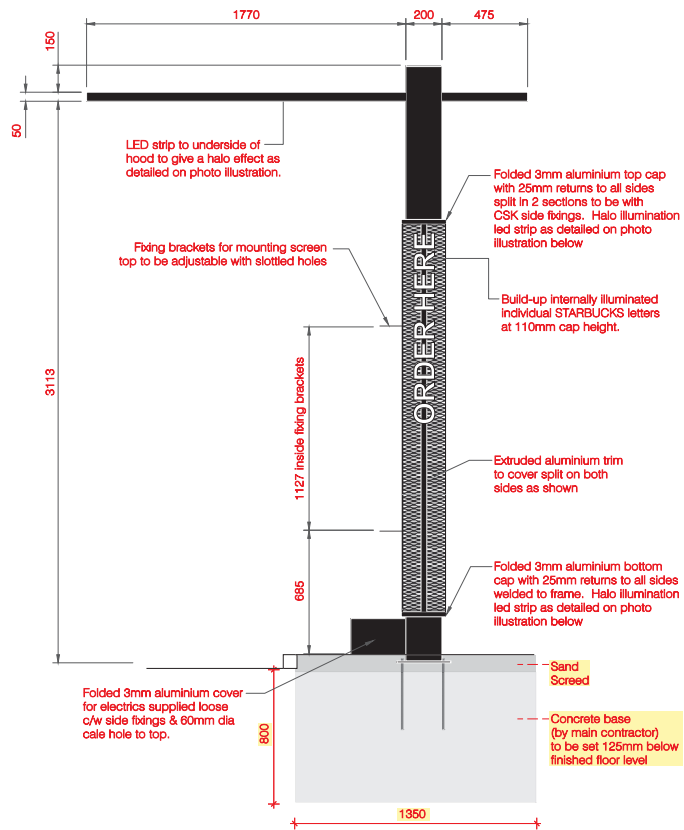


FRONT VIEW

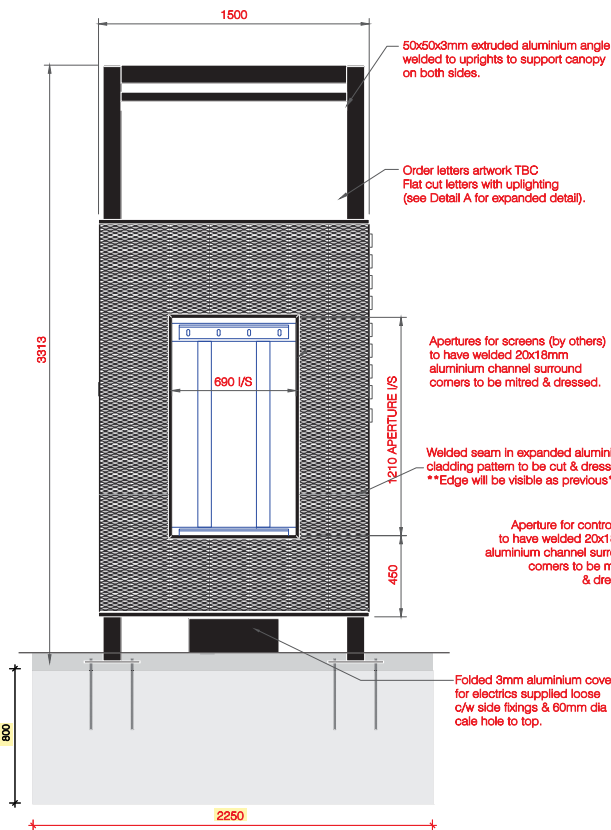

REAR VIEW

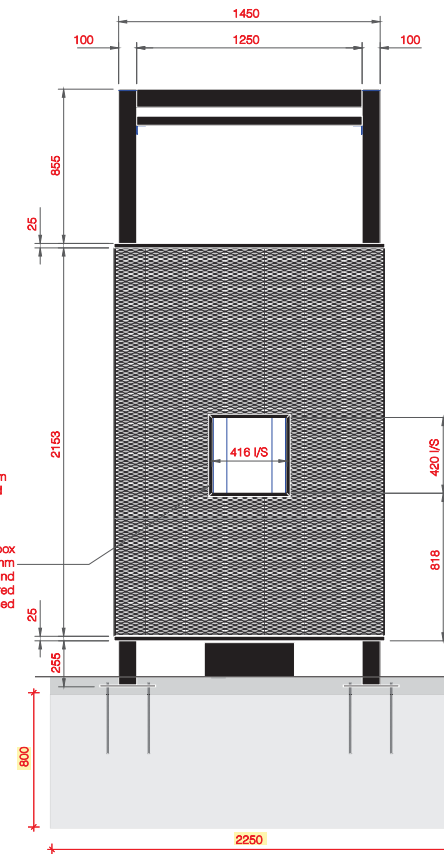

PLAN VIEW CANOPY BASE

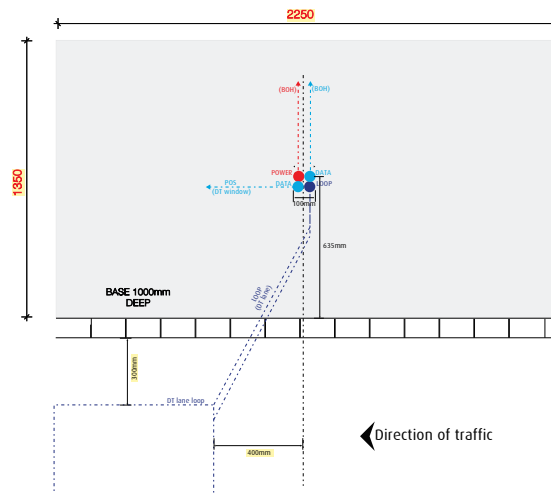

ALL DIMENSIONS TO BE CHECKED ON SITE.
DO NOT SCALE FROM THIS DRAWING EXCEPT FOR THE PURPOSES OF LOCAL AUTHORITY PLANNING

| rev | date | description |
|-----|------|-------------|
| - | - | - |

avonsigns

Unit 8, St. Georges Business Park, Lower Cape, Warwick, CV34 5DR
Tel: (01926) 888226 - Fax: (01926) 888561

client **STARBUCKS**

store address

drawing title
**PROPOSED
Order Canopy**

| | | |
|------------------------------|---------------------------|---------------------------|
| drawn by A. Rajput | checked - | date 07.01.2019 |
| store no. - | scale 1:20 @ A3 | status - |

drawing no. **Sheet 3** revision -

PLAN VIEW

