



# 12M HIGH TOTEM POLE SIGN

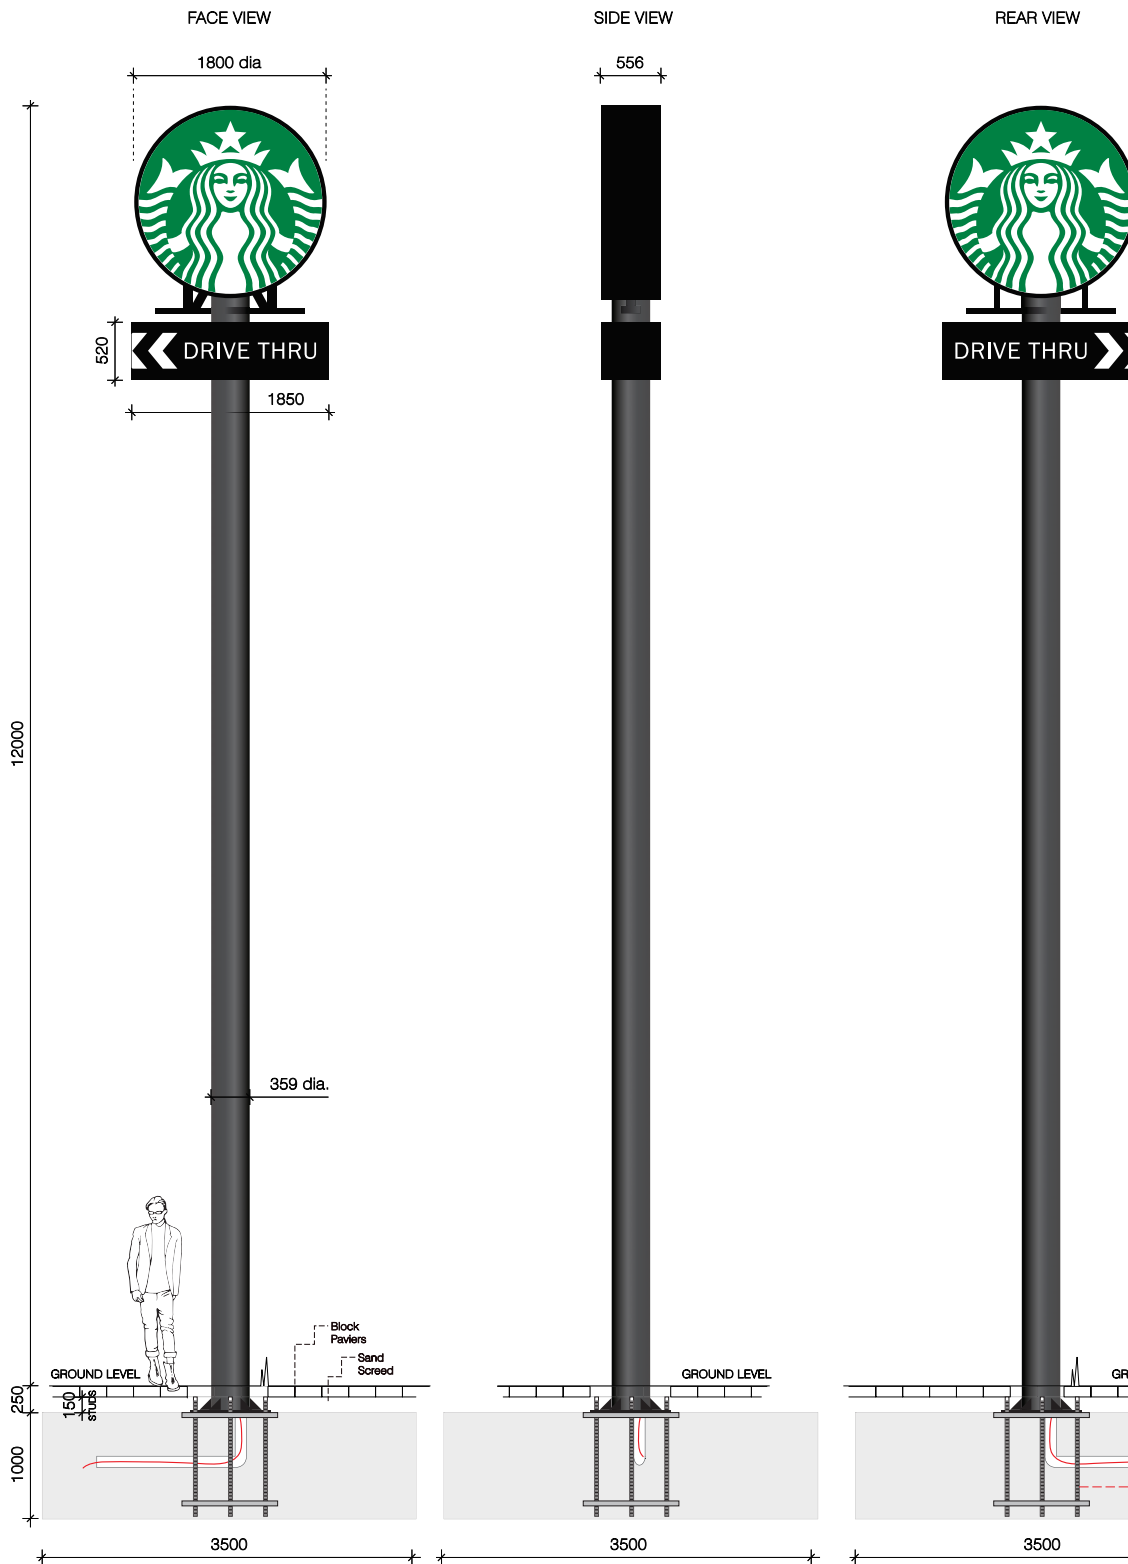

## 12M HIGH TOTEM POLE SIGN

12M high totem pole sign constructed from a double sided aluminium roundel sign to the top with opal 050 acrylic panels either side decorated with applied 'siren' logos in 3M Holly Green translucent vinyl, supporting steel frame within also to house LEDs to illuminate both side. 'DRIVE THRU' signs also fabricated from aluminium with fret cut text and directional arrow with flush mounted opal 050 acrylic as detailed, internally illuminated by LEDs all fitted to a 359mm dia mild steel post.

## 12M HIGH TOTEM POLE BASE/CAGE DETAILS Scale 1:50 @ A3

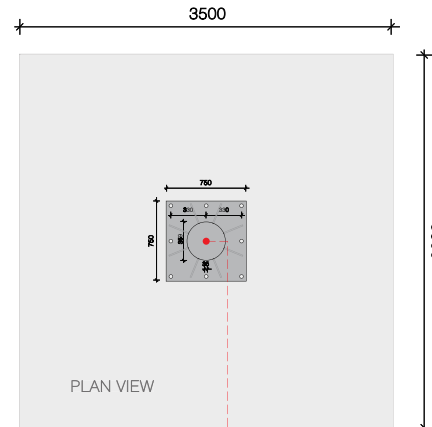

**DRAWING NOTE**  
Final positioning for base as per main approved SBUX drawing.

POWER  
(Building TECH LKP)

Avon Signs to supply steel foundation cage direct to Main Contractor to install.

ALL DIMENSIONS TO BE CHECKED ON SITE.  
DO NOT SCALE FROM THIS DRAWING EXCEPT FOR THE PURPOSES OF LOCAL AUTHORITY PLANNING

rev	date	description
-	-	-

**avonsigns**  
Unit 8, St Georges Business Park, Lower Cape, Warwick, CV34 5DR  
Tel: (01923) 888226 - Fax: (01923) 888661

client  
**STARBUCKS**

store address

drawing title  
**PROPOSED  
12M High Totem Pole Sign**

drawn by	checked	date
A. Rajput	-	07.01.2019
store no.	scale	status
-	1:50 @ A3	-

drawing no.  
**Sheet 1**

revision  
-