
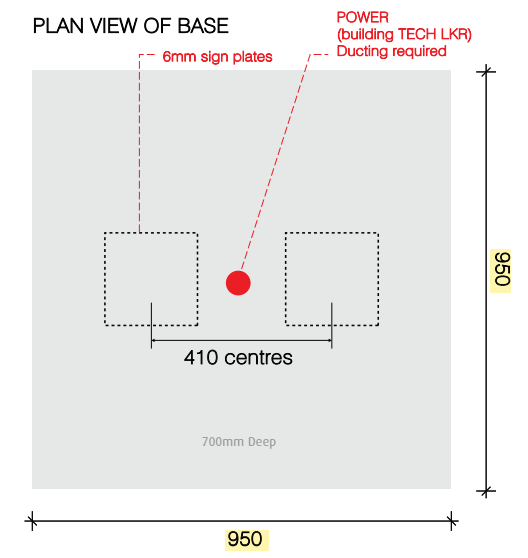
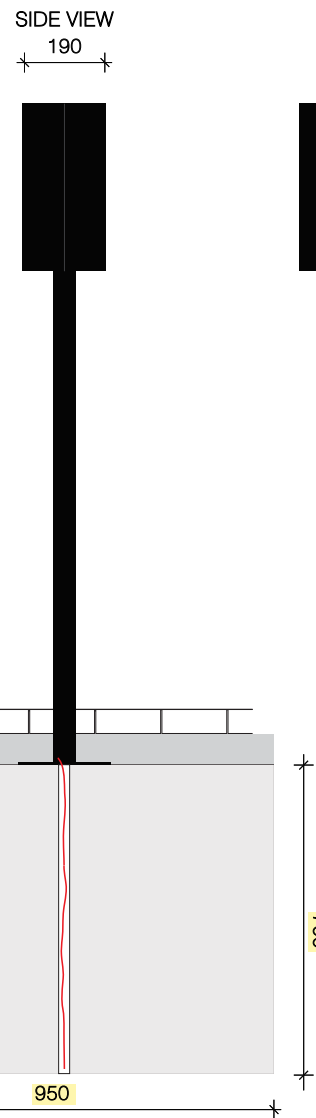


'THANK YOU' DIRECTIONAL SIGN.

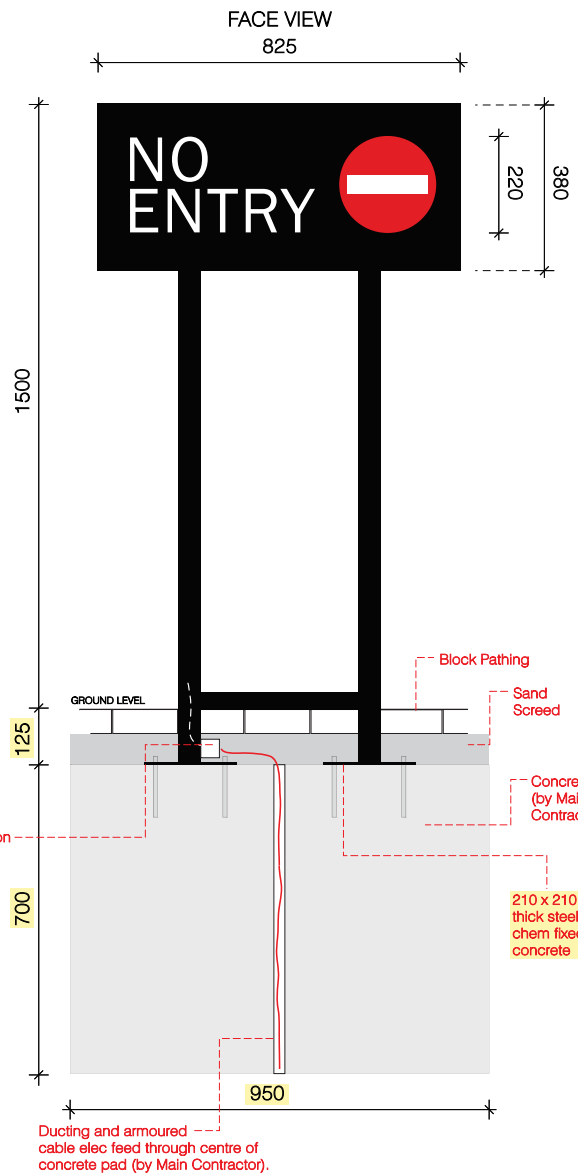

ALL DIMENSIONS TO BE CHECKED ON SITE.
DO NOT SCALE FROM THIS DRAWING EXCEPT FOR THE PURPOSES OF LOCAL AUTHORITY PLANNING

rev	date	description
-	-	-

avonsigns
Unit 8, St. Georges Business Park, Lower Cape, Warwick, CV34 5DR
Tel: (01926) 885226 - Fax: (01926) 885517

client
STARBUCKS

store address

drawing title
PROPOSED
Directional Sign 1

drawn by A. Rajput	checked -	date 07.01.2019
store no. -	scale 1:20 @ A3	status -

drawing no.
Sheet 8

revision
-

DRAWING NOTE
Final positioning for base as per main approved SBUX DID pack.