


**ORDER CANOPY - POSITIONING**  
**PLAN VIEW**  
**SHEET 2 OF 2**

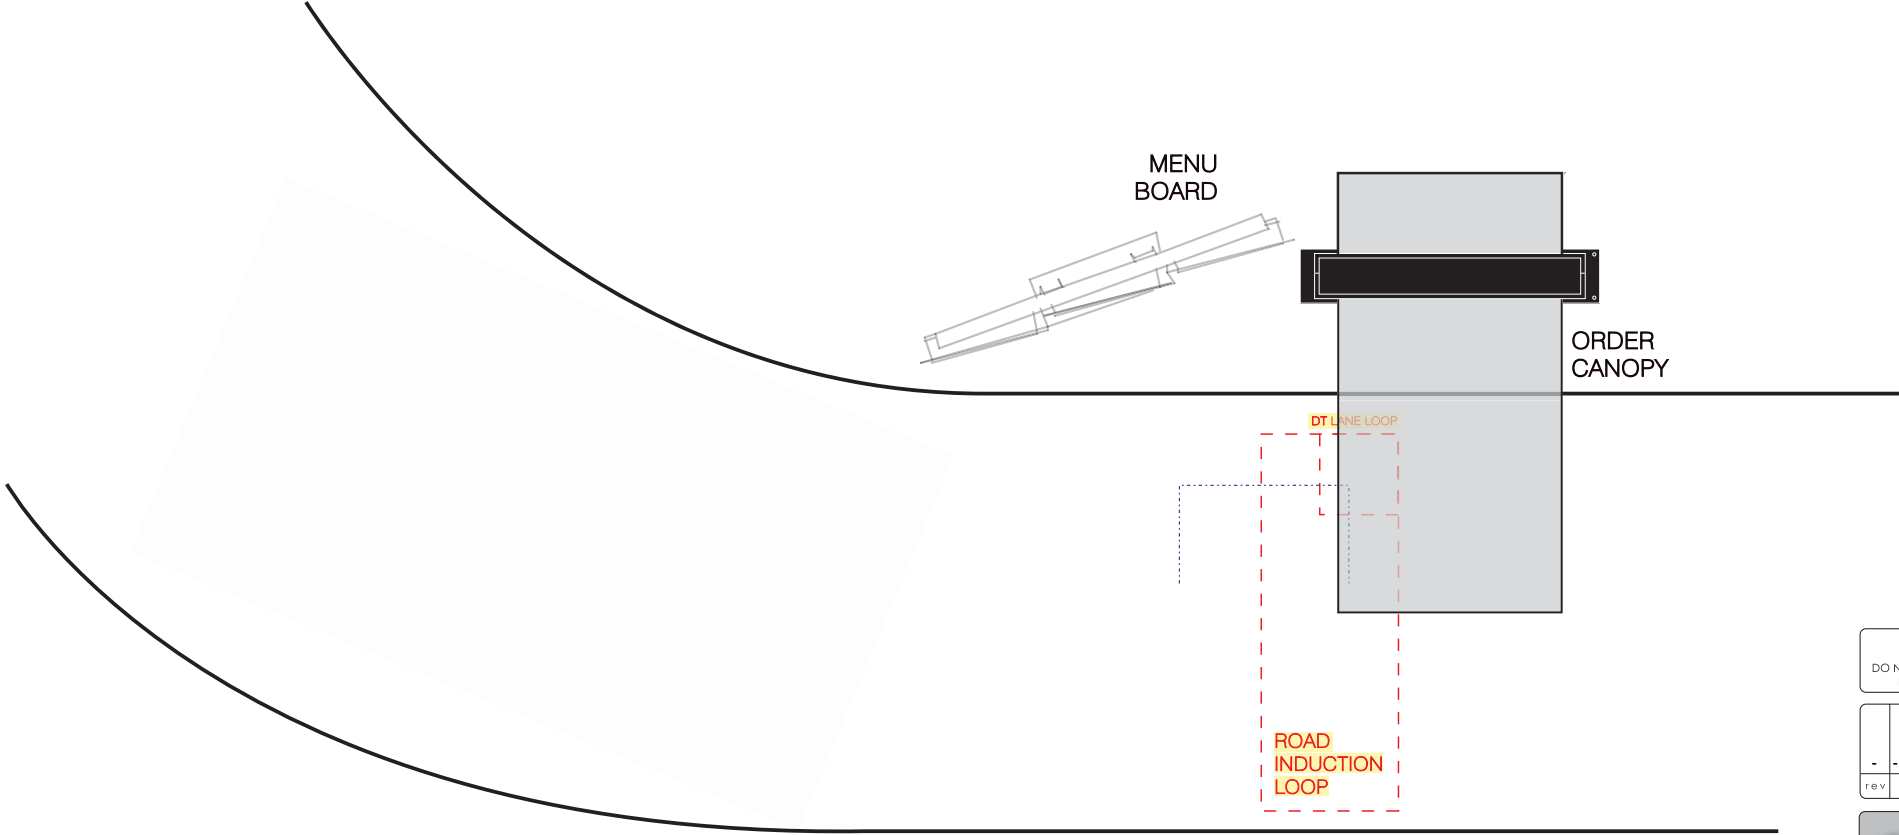

ALL DIMENSIONS TO BE CHECKED ON SITE.  
 DO NOT SCALE FROM THIS DRAWING EXCEPT FOR THE  
 PURPOSES OF LOCAL AUTHORITY PLANNING

rev	date	description
-	-	-

**avonsigns**  
 Unit 8, St. Georges Business Park, Lower Cape, Warwick, CV34 5DR  
 Tel: (01926) 888226 - Fax: (01926) 888561

client  
**STARBUCKS**

store address

drawing title  
**PROPOSED**  
**Typical menu & canopy positioning**

drawn by	checked	date
A. Rajput	-	07.01.2019
store no.	scale	status
-	Visual	-

drawing no.  
**Sheet 9**

revision  
 -

**DRAWING NOTE**  
 All final surface finishing to be completed by the  
 Main Contractor/Ground worker, including any  
 cutting in around signs and junction points and  
 adaption of position if requested by Starbucks  
 or the Franchisee during inspection.