



1 DT PRE ORDERED MENU BOARD
SIGNAL BLACK - RAL9004

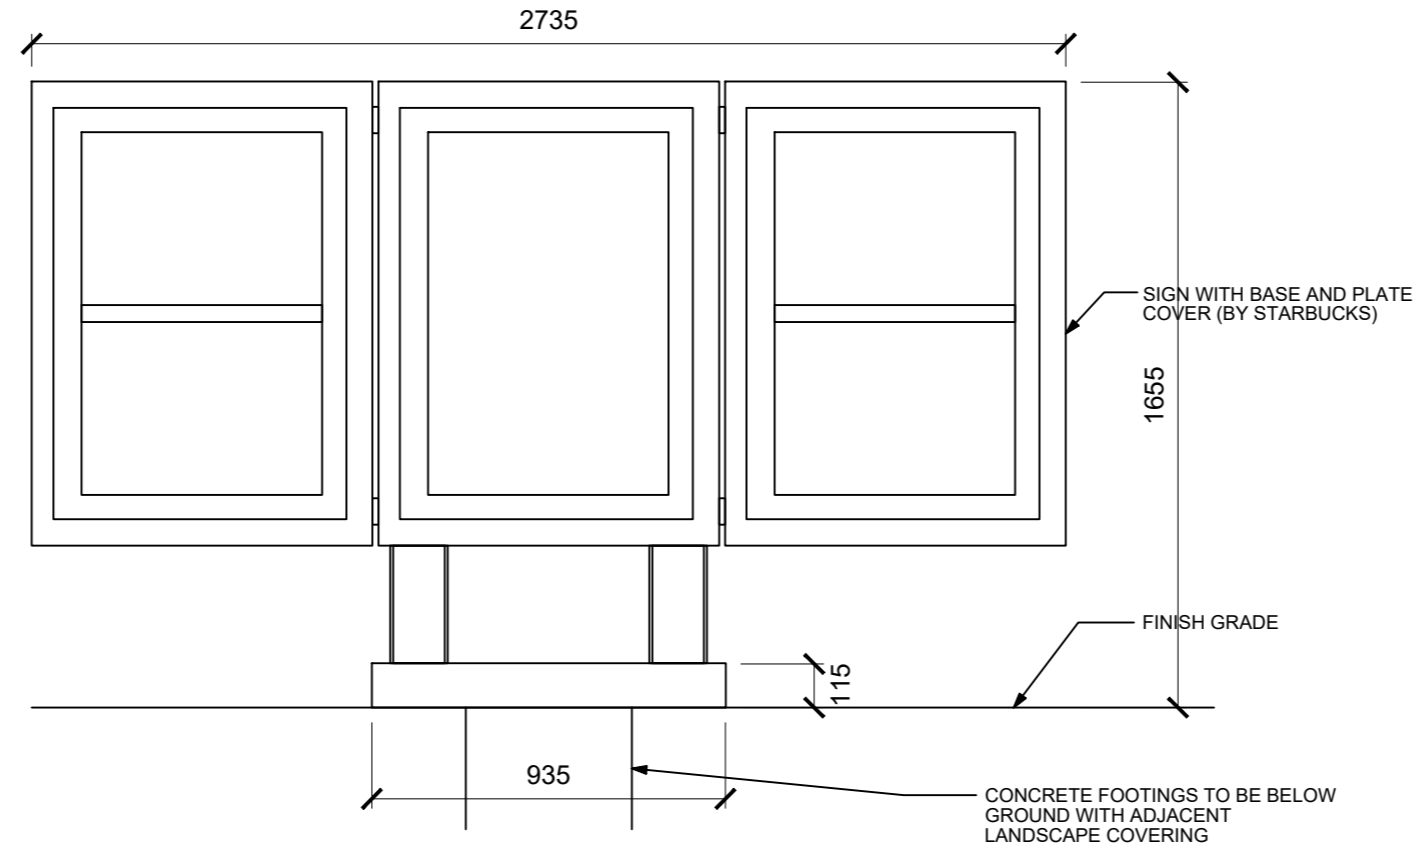

2 DT MENU BOARD
SIGNAL BLACK - RAL9004

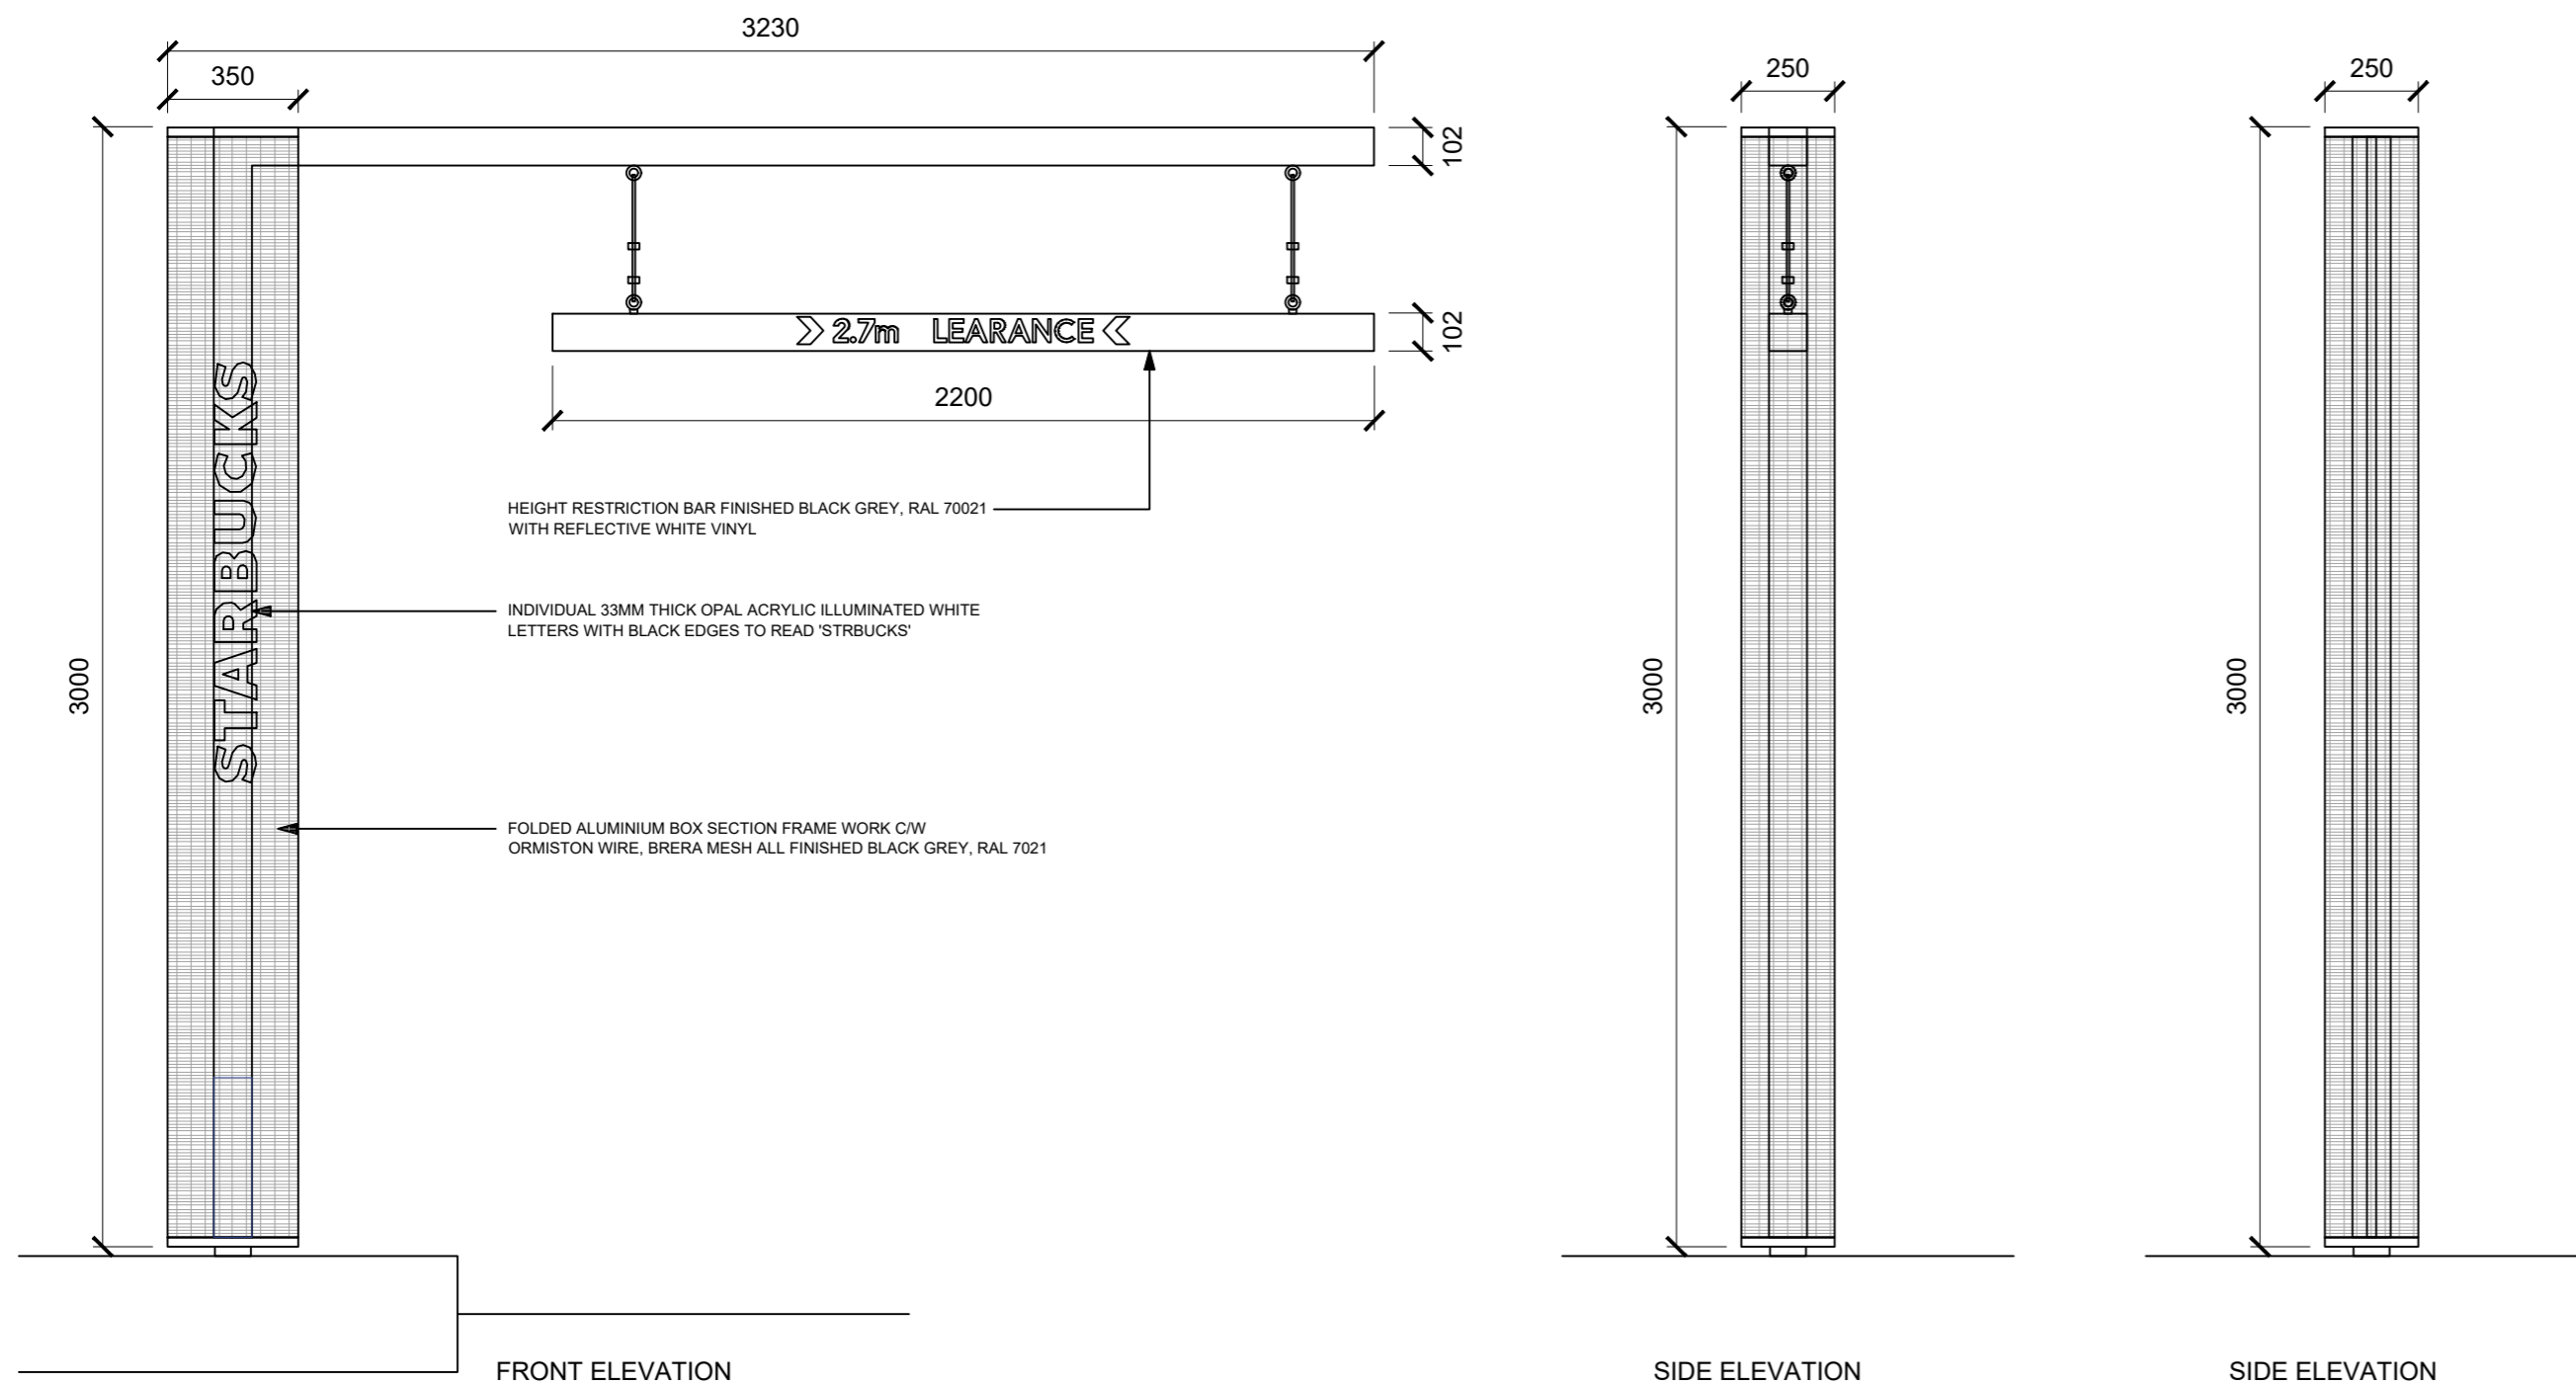

3 DT CLEARANCE BAR



STARBUCKS

ADVERTISING APPLICATION		
Rev.	Description	By Date



OPFER LOGAN ARCHITECTS

130 CUBIE STREET | GLASGOW | G40 2AF
T : (0141) 332 9300 F : (0141) 342 2299 E : info@olarchitects.com

Client	BURTON & SPEKE LTD
Project	DRIVE-THRU STARBUCKS DUNBAR
Title	DT MENU BOARDS & CLEARANCE BAR
Project No.	22013
Scale	1:20 @ A2
Drawing No.	PL-SIGN-01_AD
Date	DECEMBER 2020

Drawn By: DW Checked By: DW
COPYRIGHT OF DESIGN & DRAWING RESERVED
UNAUTHORISED COPYING, DISTRIBUTION OR RECEIPT OF THIS DRAWING
WITHOUT THE WRITTEN CONSENT OF OLA LTD MAY CONSTITUTE AN
INFRINGEMENT OF COPYRIGHT. IF IN DOUBT PLEASE CONTACT OLA LTD