


CLEARANCE BAR SIGN

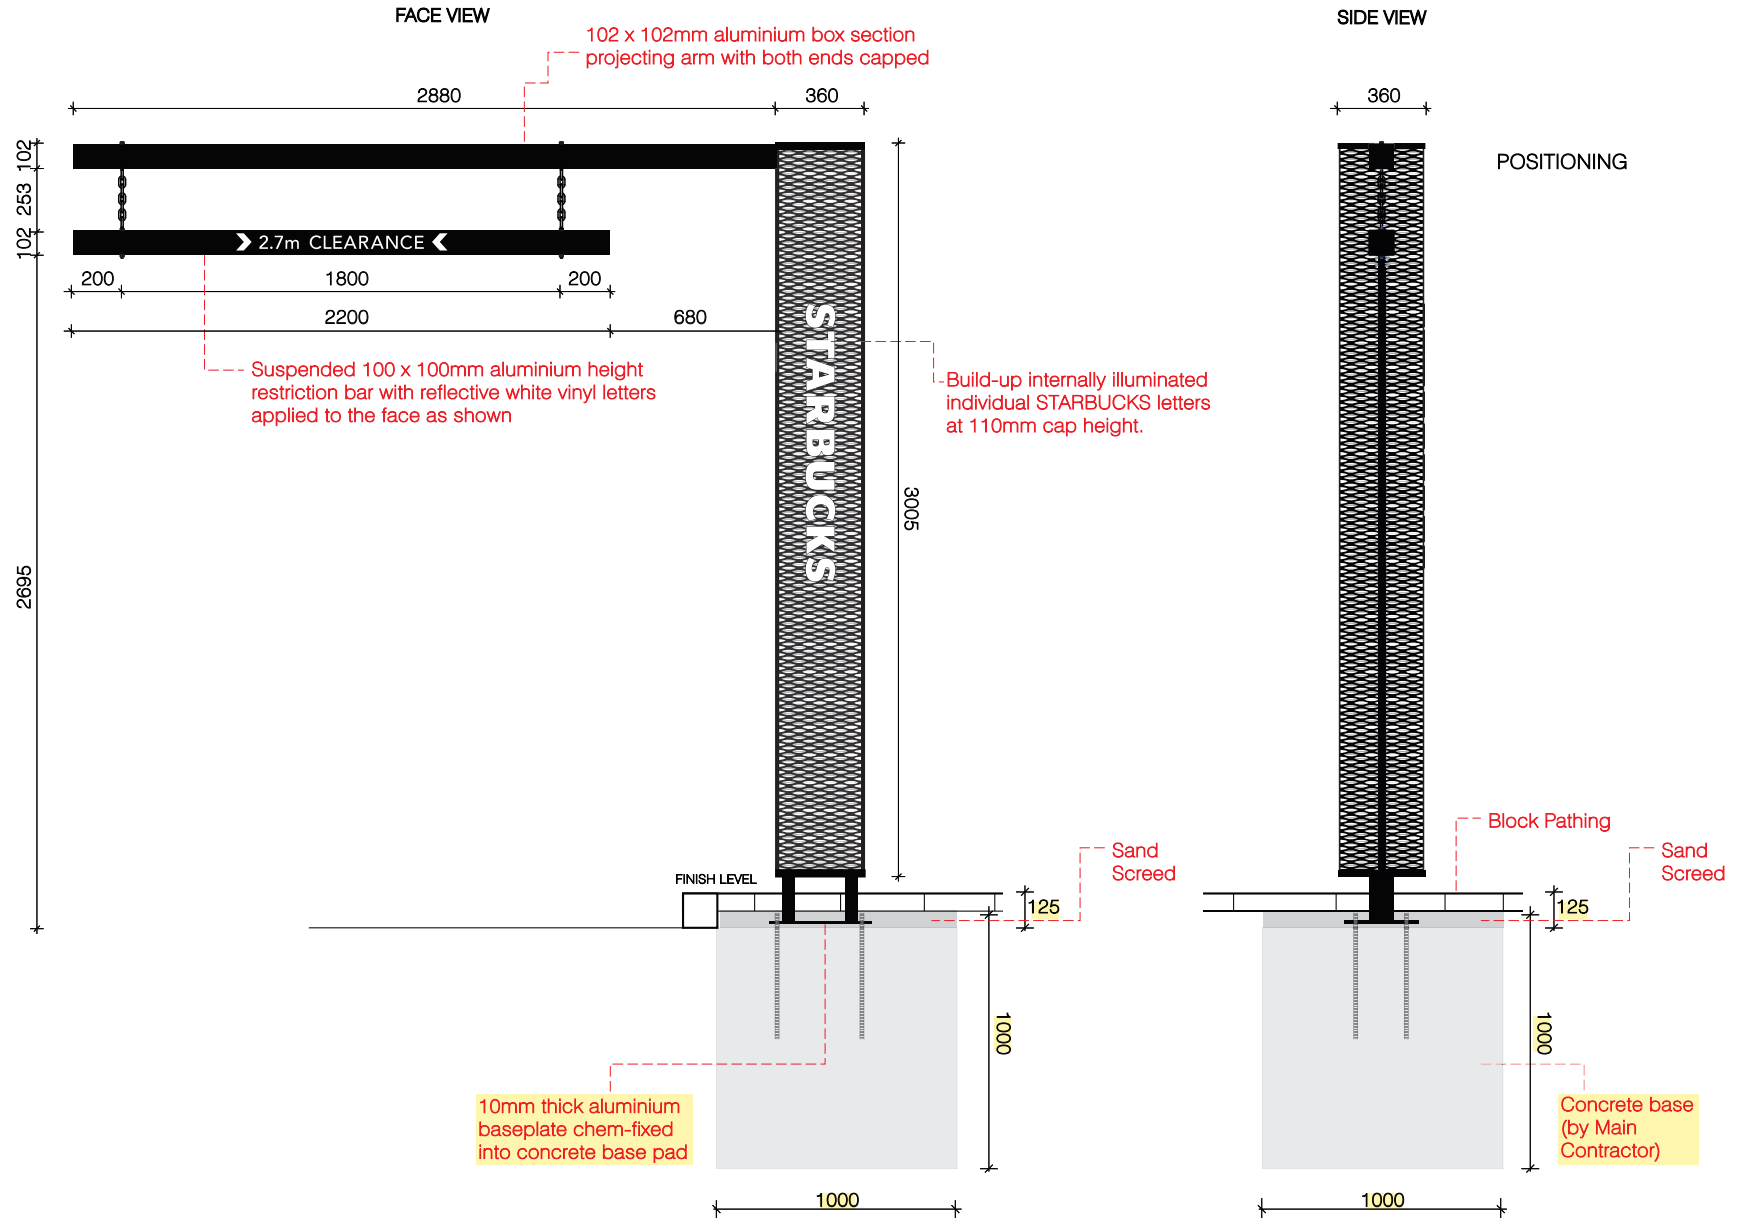

DRAWING NOTE
Concrete base set back 250mm back from back edge of kerb line.

ALL DIMENSIONS TO BE CHECKED ON SITE.
DO NOT SCALE FROM THIS DRAWING EXCEPT FOR THE PURPOSES OF LOCAL AUTHORITY PLANNING

rev	date	description
-	-	-

avonsigns
Unit 6, St Georges Business Park, Lower Cape, Warwick, CV34 5DR
Tel: (01926) 888226 - Fax: (01926) 888561

client
STARBUCKS

store address

drawing title
**PROPOSED
Height restrictor**

drawn by A. Rajput	checked -	date 07.01.2019
store no. -	scale 1:20 @ A3	status -

drawing no.
Sheet 4

revision
-