All levels and dimensions to be checked on site prior to construction / fabrication; report discrepancies immediately. Do not scale dimensions from this drawings. This drawing is copyright protected.

REVISIONS -- 05.01.21 ED First Issue



KEY

Indicates site boundary — — — Indicates downtakings




Indicates area of wall to be removed


GENERAL NOTES

Existing glazed window panes to be removed as indicated for replacement to new Heritage/SlimLite double glazing. Refer to drawing (PL)500.

NOTES

- Remove existing sanitaryware.
 Remove partition.
 Remove existing window and enlarge
- opening.
 Remove existing door and side windows & infill.
 Form new hatch opening.

 

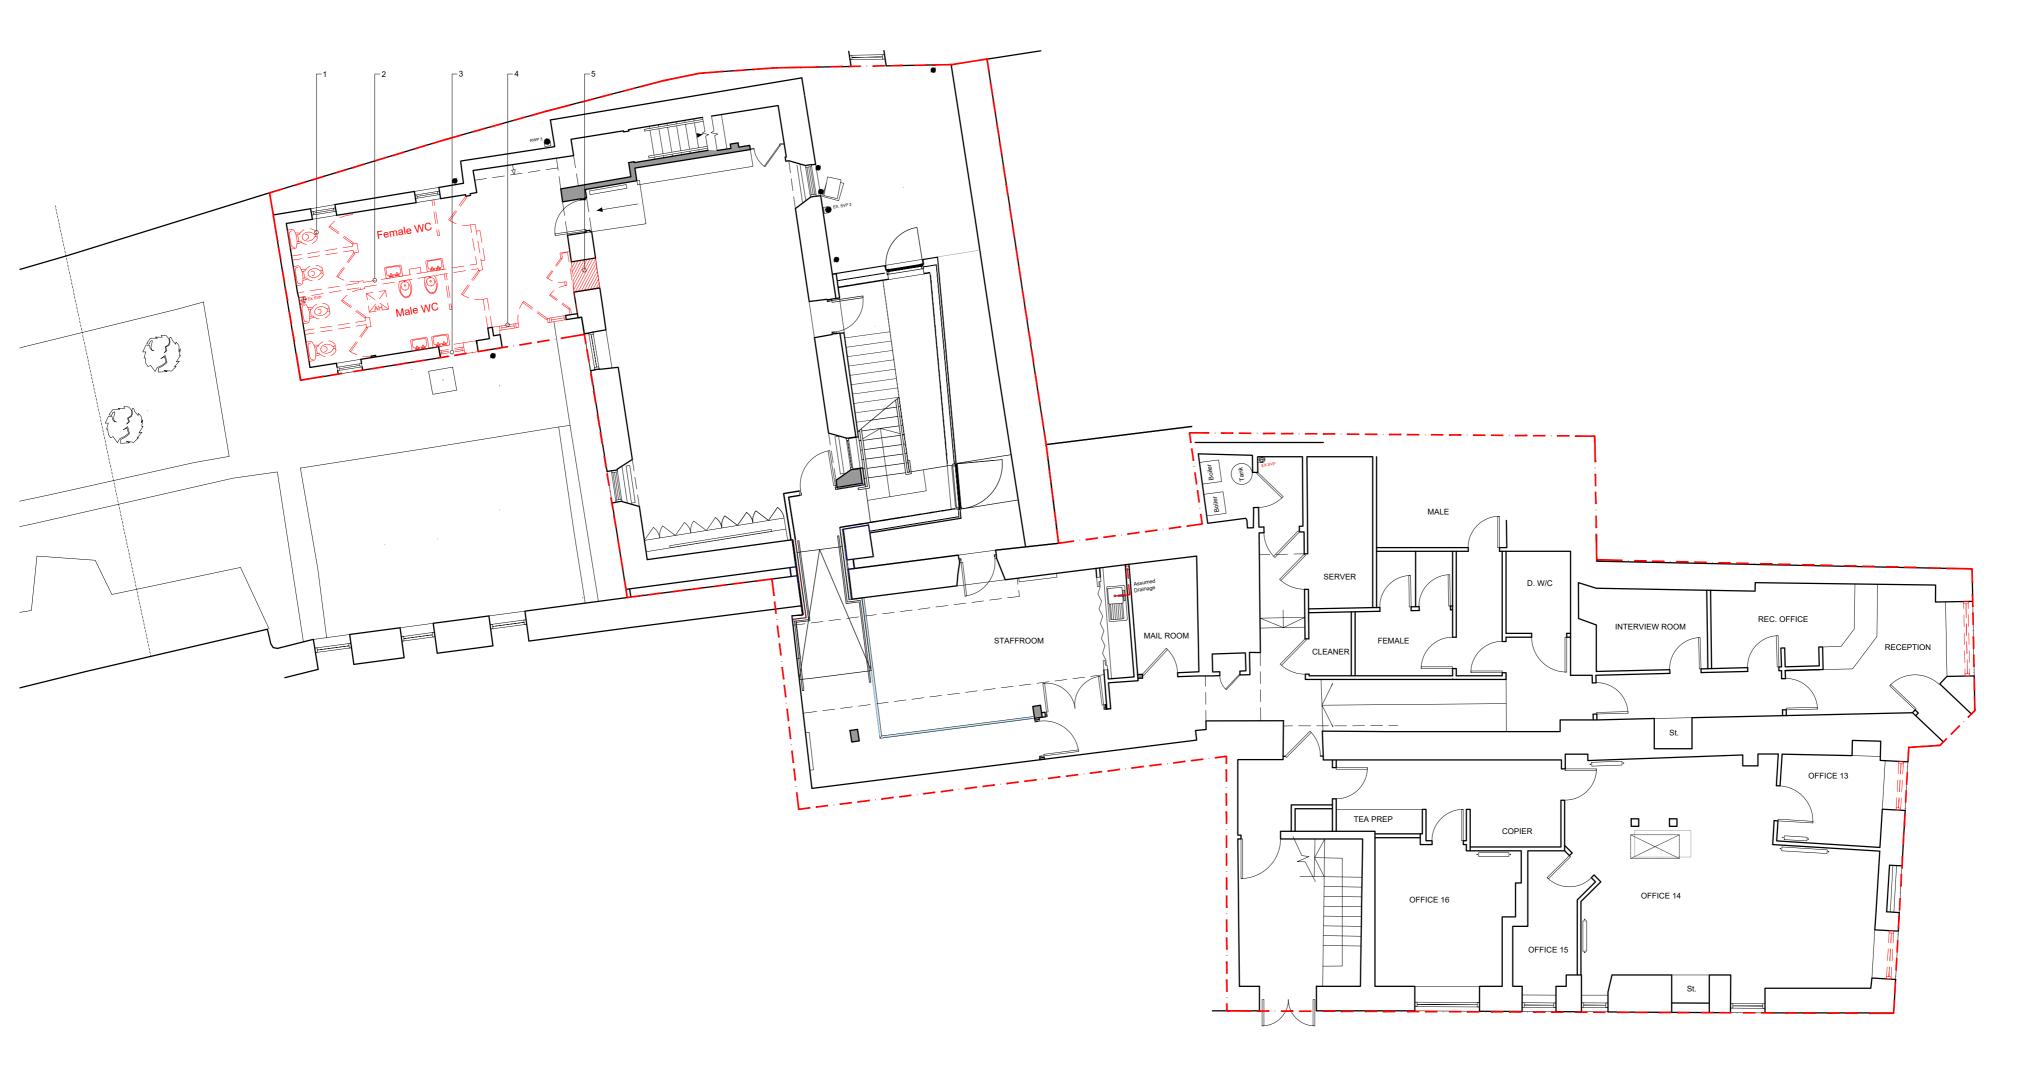

18 WALKER STREET EDINBURGH EH3 7LP 0131 2267186 mail@studioLBA.co.uk

PROJECT

ELHA - Market Street, Haddington - Phase 2

DRAWING

DRAWING NO.