All levels and dimensions are to be checked on site prior to construction or fabrication and any discrepancies reported to Architect immediately. Work to written dimension only, Do not scale from this drawings. The drawings and information contained are the intellectual property of LBA and not to be re-distributed without explicit consent.

REVISIONS -- 05.01.21 ED First Issue




Indicates new works

GENERAL NOTES

New Heritage/SlimLite double glazing to existing windows as indicated. Refer to drawing (PL)500.

NOTES

- New WC cubicle
 New partition
 New internal door
 New external timber door
 New kitchenette
 New servery hatch doors
 New DG timber sash & case window
 New rendered wall infill to match adjacent

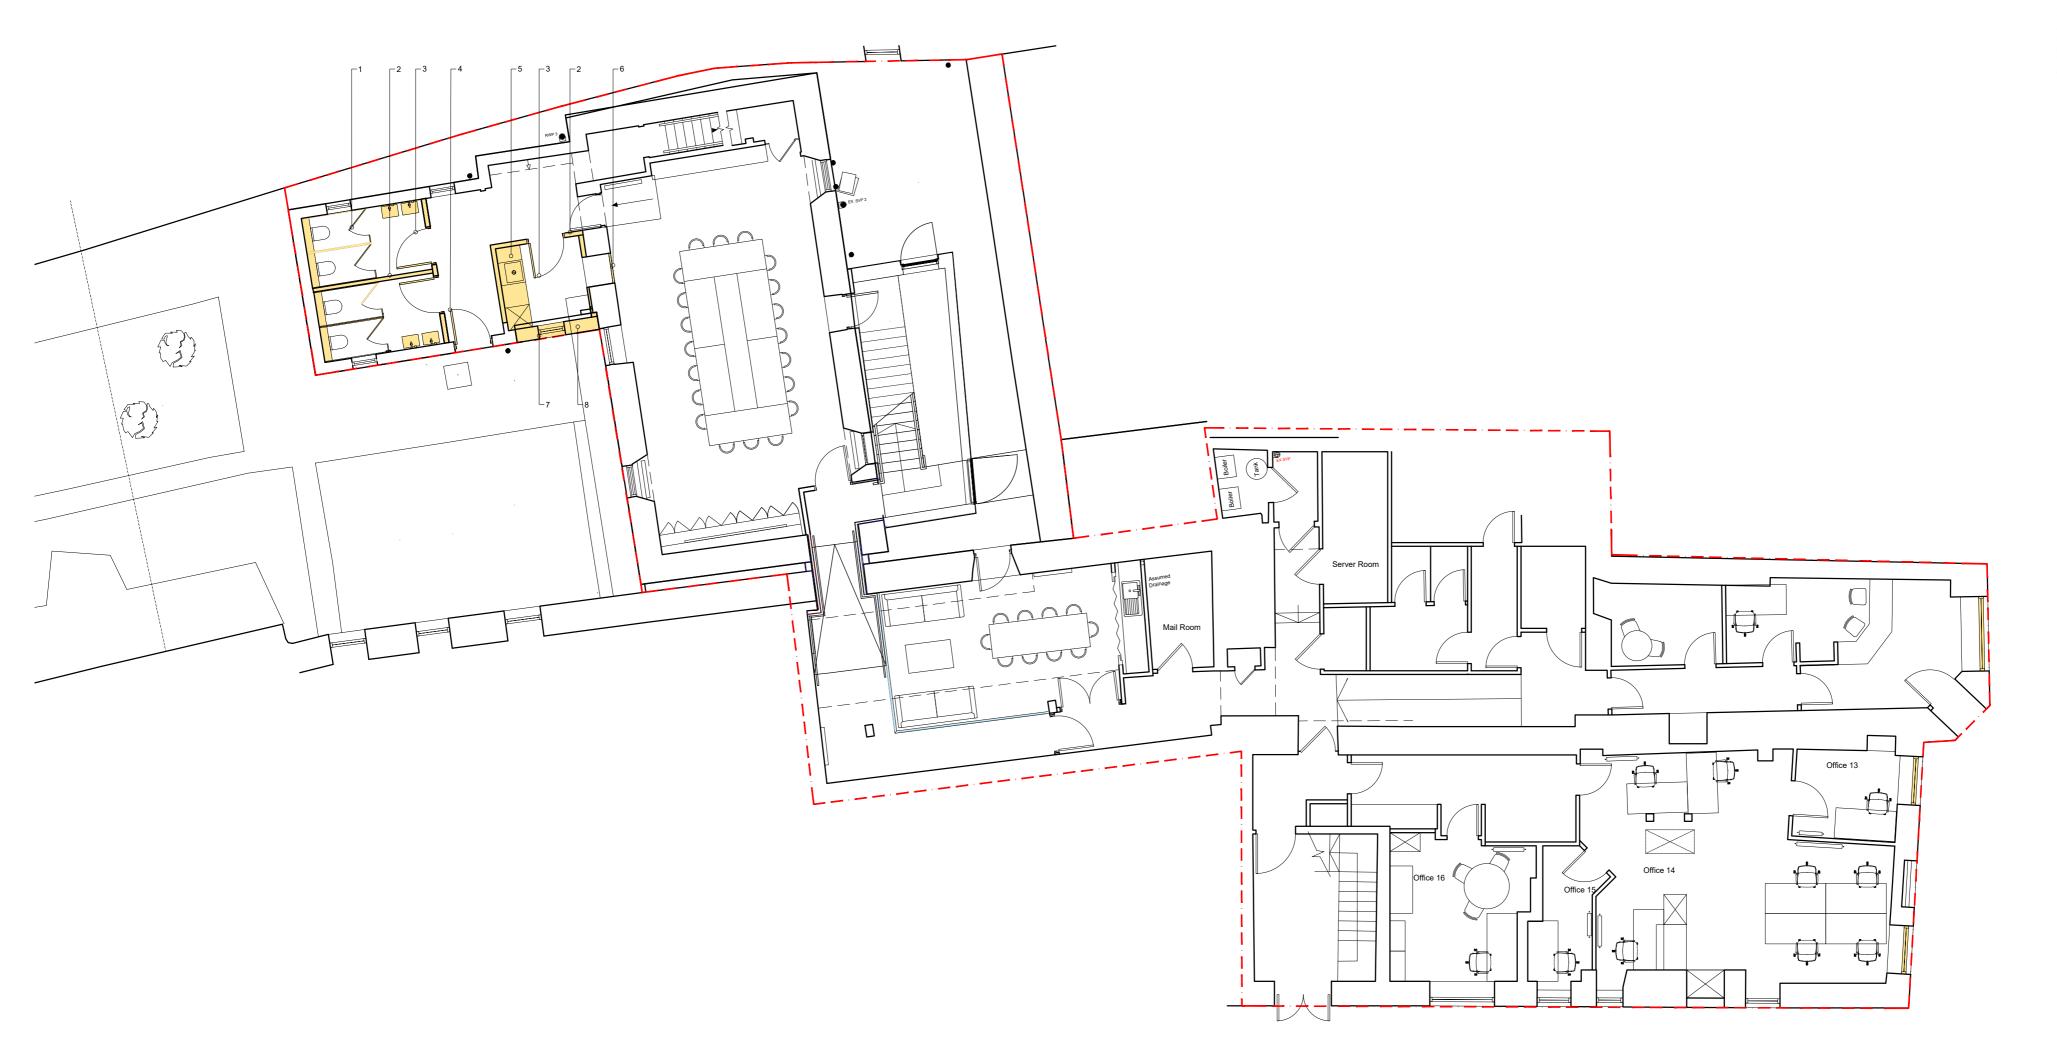

18 WALKER STREET EDINBURGH EH3 7LP 0131 2267186 mail@studioLBA.co.uk

PROJECT

DRAWING

DRAWING NO.

20027(PL)200 PLANNING

