
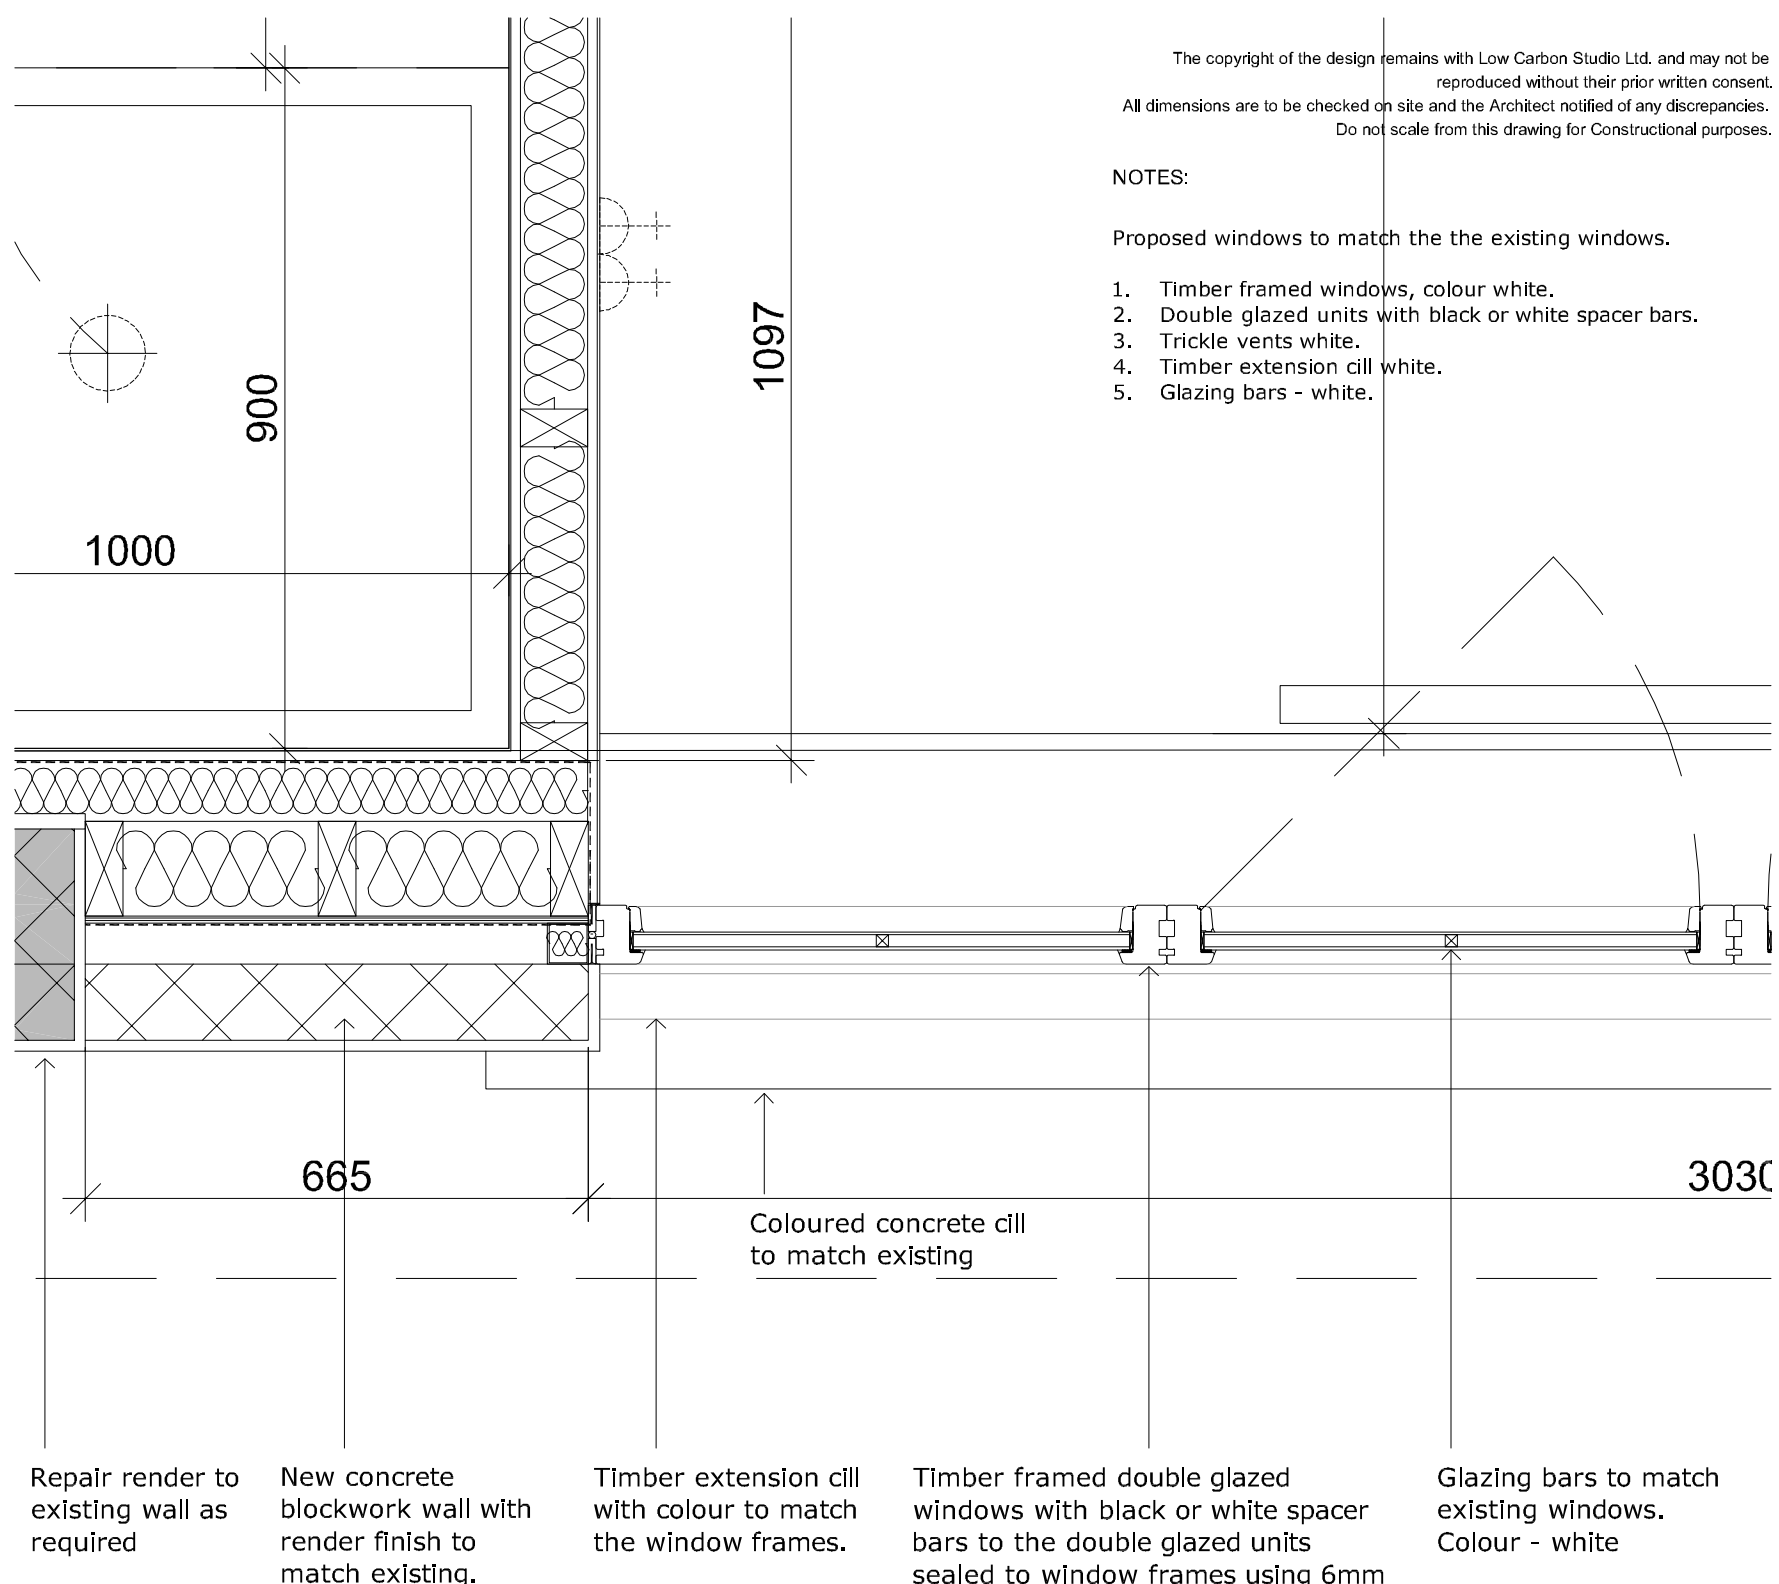


# WINDOW SECTION

600-01 - 1:10@A3

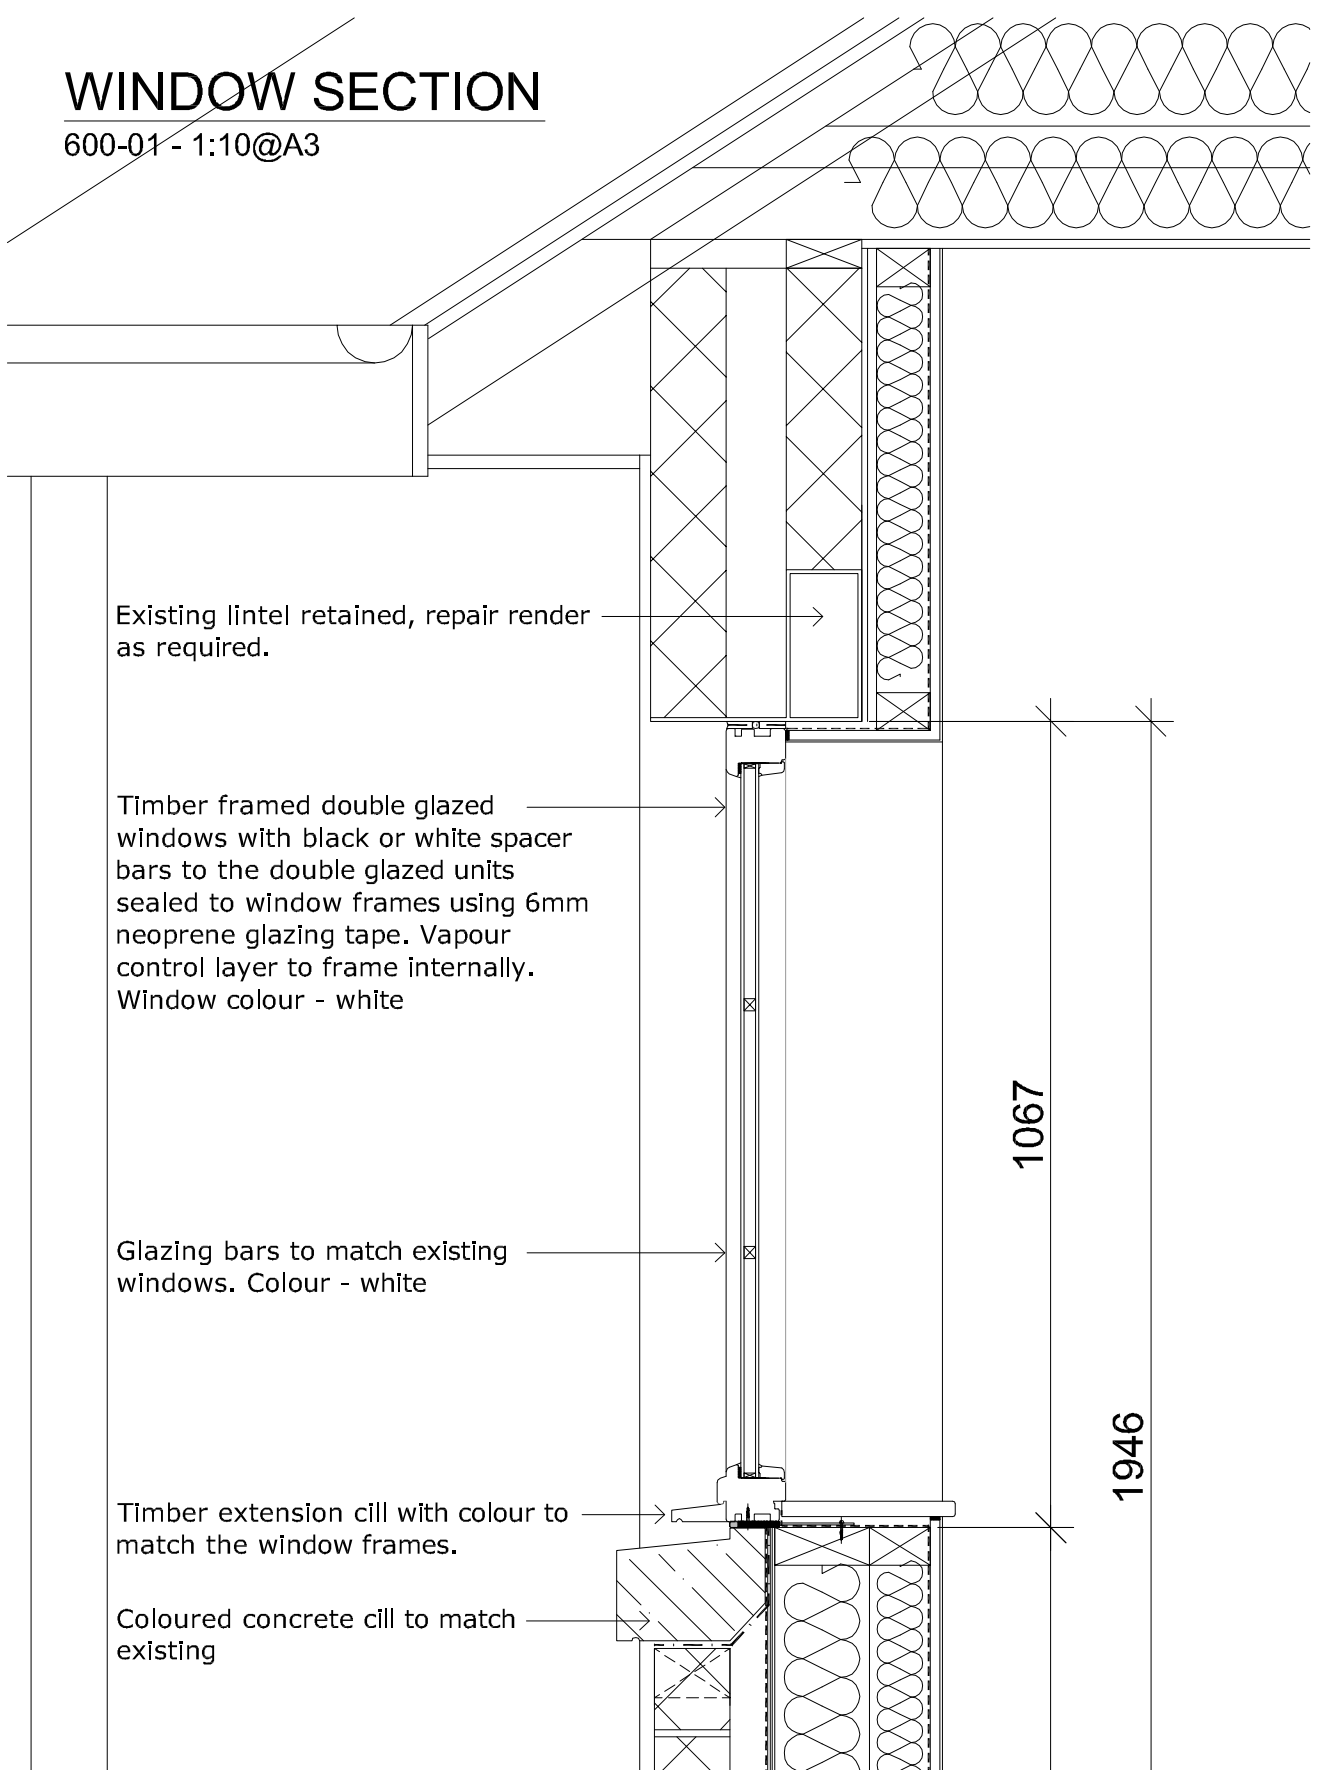

The copyright of the design remains with Low Carbon Studio Ltd. and may not be reproduced without their prior written consent.  
All dimensions are to be checked on site and the Architect notified of any discrepancies.  
Do not scale from this drawing for Constructional purposes.


- NOTES:
- Proposed windows to match the the existing windows.
1. Timber framed windows, colour white.
  2. Double glazed units with black or white spacer bars.
  3. Trickle vents white.
  4. Timber extension cill white.
  5. Glazing bars - white.

# WINDOW PLAN

600-02 - 1:10@A3

# PROPOSED WINDOW DETAILS

SCALE 1:10@A3

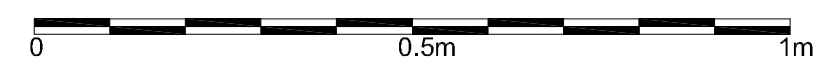

NO.	INIT.	DATE	REVISION
CLIENT		BRIAN & SUSAN BEATTIE	
PROJECT		20 BURNET CRESCENT EAST SALTOUN	
Denerigg / West Saltoun / East Lothian / EH34 5EJ / T 01875 341419			

TITLE		PROPOSED WINDOW DETAILS		
DRAWN	CHECK	JOB No. /	Drwg No. /	Rev
CC		2236 /	600 /	-
SCALE	DATE			
1:25@A3	DEC 20			
mail@lowcarbonstudio.org				