



NOTES:

New timber deck

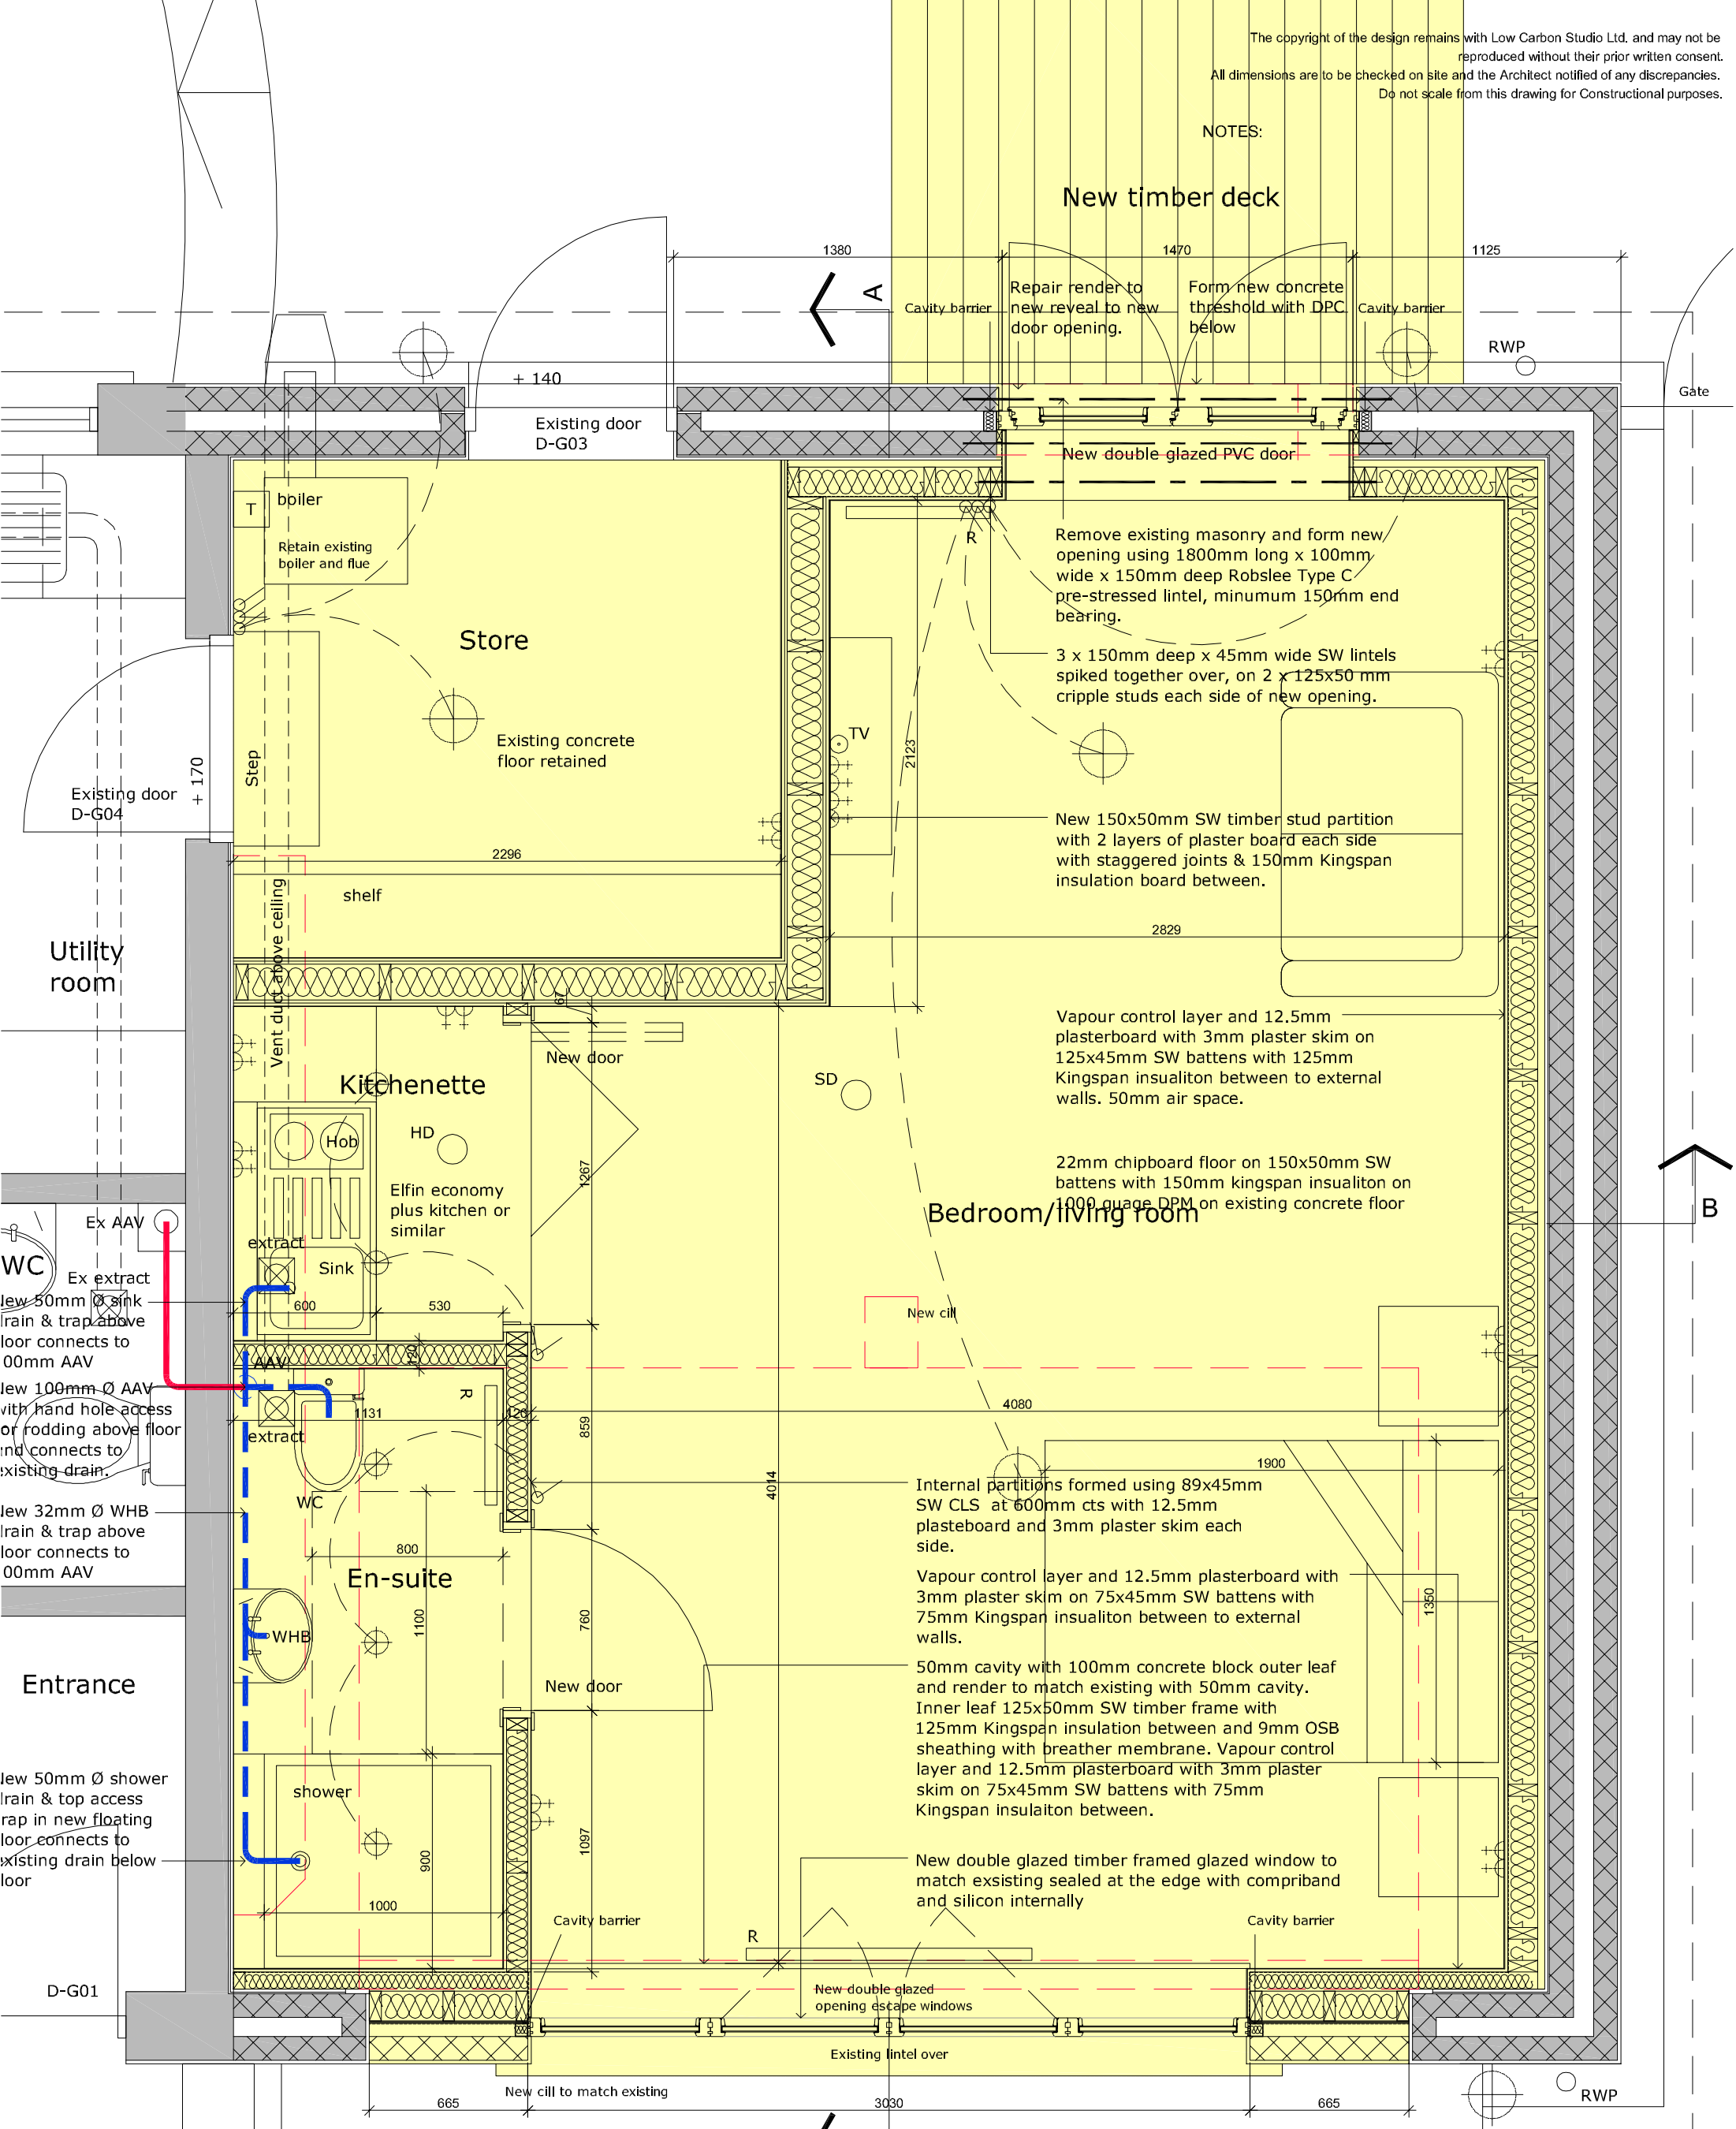

PROPOSED LAYOUT
 SCALE 1:25@A3

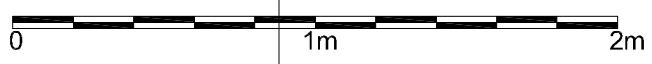

NO.	INIT.	DATE	REVISION

www.lowcarbonstudio.org **lowcarbonstudio**

CLIENT **BRIAN & SUSAN BEATTIE**

PROJECT **20 BURNET CRESCENT
 EAST SALTOUN**

Denerigg / West Saltoun / East Lothian / EH34 5EJ / T 01875 341419

TITLE **PROPOSED LAYOUT**

DRAWN	CHECK	JOB No. /	Drwg No. /	Rev
CC	-	2236 / 410	/ -	
SCALE	DATE			
1:25@A3	DEC 20			