

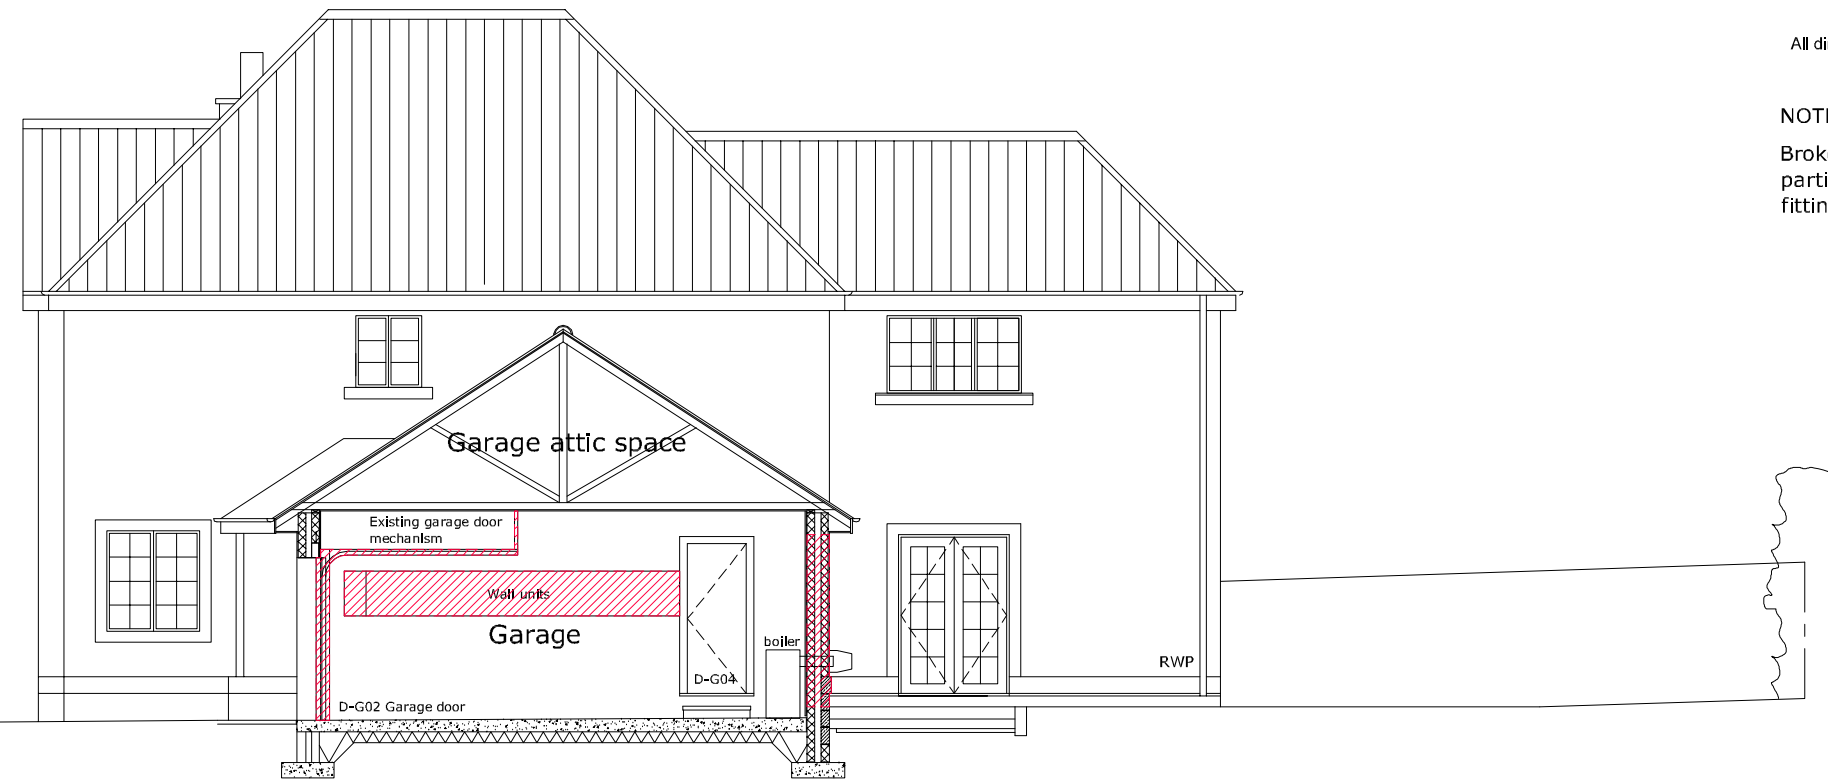
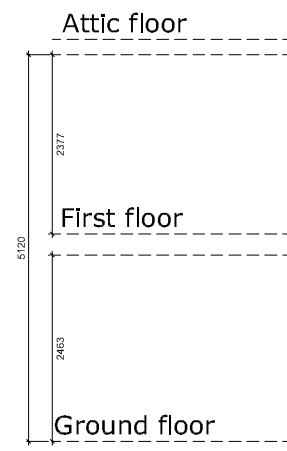


The copyright of the design remains with Low Carbon Studio Ltd. and may not be reproduced without their prior written consent.
 All dimensions are to be checked on site and the Architect notified of any discrepancies.
 Do not scale from this drawing for Constructional purposes.

NOTES:
 Broken lines indicates partitions doors and fittings to be removed

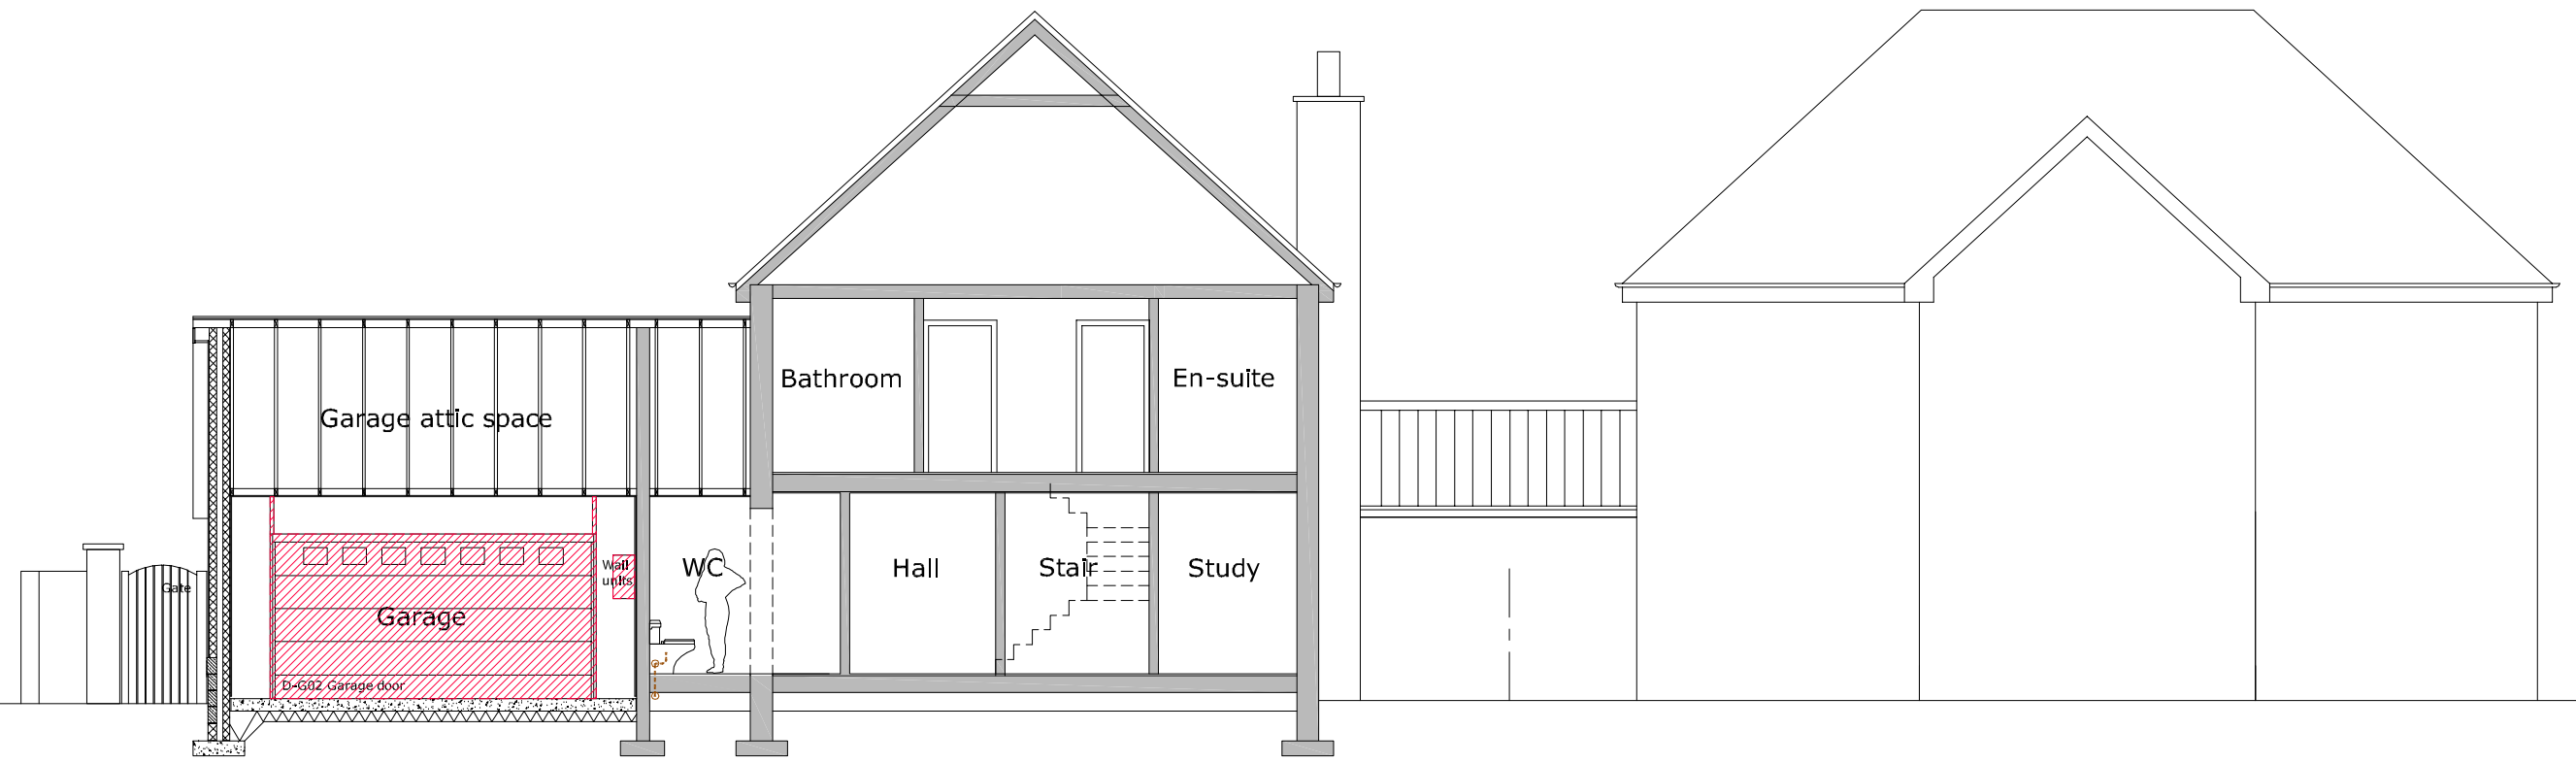


EXISTING SECTION A-A

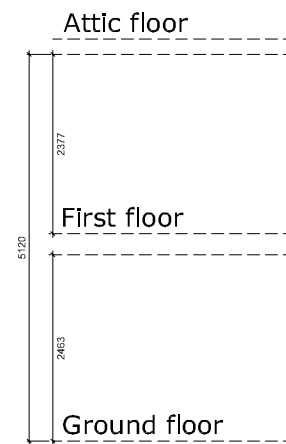

EXISTING SECTION B-B

EXISTING CROSS SECTIONS
 SCALE 1:100@A3

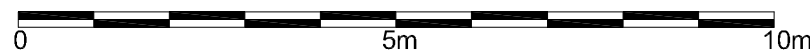

NO.	INIT.	DATE	REVISION

www.lowcarbonstudio.org **lowcarbonstudio**

CLIENT BRIAN & SUSAN BEATTIE

PROJECT 20 BURNET CRESCENT
 EAST SALTOUN

Denerigg / West Saltoun / East Lothian / EH34 5EJ / T 01875 341419

TITLE EXISTING CROSS SECTION

DRAWN	CHECK	JOB No. /	Drwg No. /	Rev
CC		2236 /	120 /	-
SCALE	DATE			
1:100@A3	DEC 20			
mail@lowcarbonstudio.org				