



The copyright of the design remains with Low Carbon Studio Ltd. and may not be reproduced without their prior written consent.
 All dimensions are to be checked on site and the Architect notified of any discrepancies.
 Do not scale from this drawing for Constructional purposes.

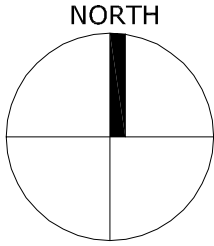


NOTES:

SITE BOUNDARY

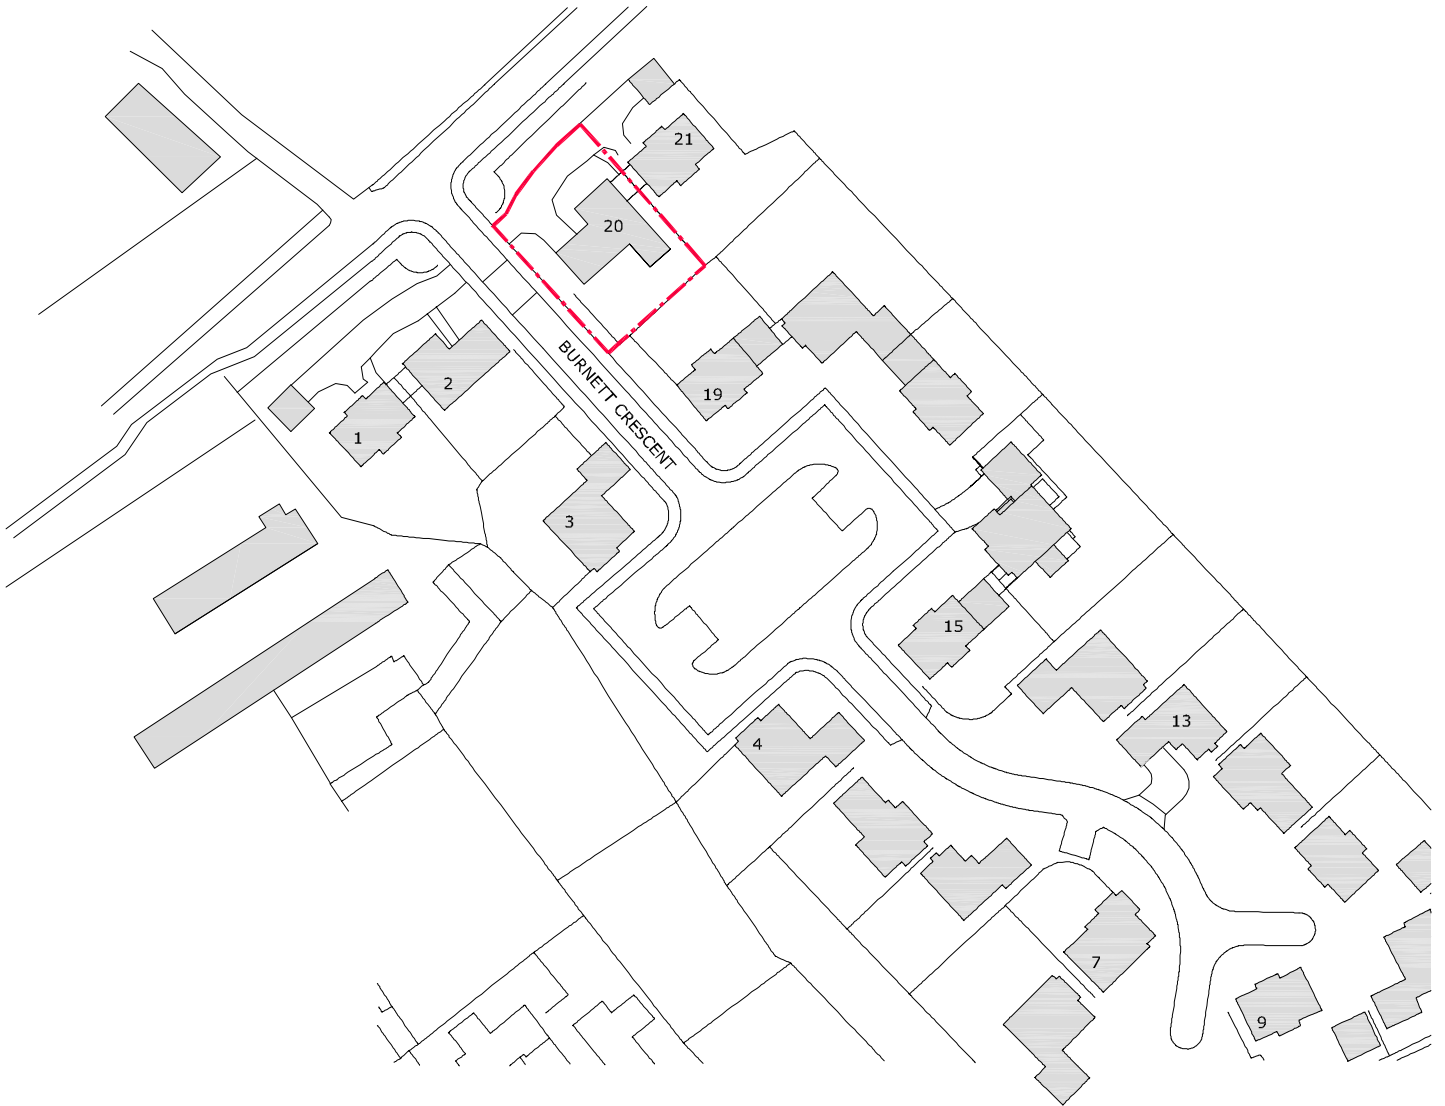

NO.	INIT.	DATE	REVISION

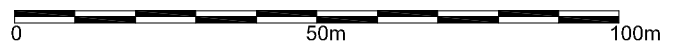

www.lowcarbonstudio.org 

TITLE SITE LOCATION PLAN

CLIENT BRIAN & SUSAN BEATTIE

DRAWN	CHECK
CC	CC
SCALE	DATE
1:1250@A4	DEC 20

JOB No. /	Drwg No. /	Rev
2236 / 000	000	-

PROJECT 20 BURNET CRESCENT
 EAST SALTOUN

Denerigg / West Saltoun / East Lothian / EH34 5EJ / T 01875 341419

mail@lowcarbonstudio.org