

NOTES

1. ALL DIMENSIONS ARE IN MILLIMETRES.




2. DO NOT SCALE FROM THIS DRAWING.

3. THIS DRAWING IS TO BE READ IN CONJUNCTION WITH ALL OTHER DRAWINGS AND DOCUMENTS. THE USER SHOULD CONSULT THE DRAWING LIST FOR A FULL LIST OF ALL DOCUMENTS.

4. THE USER IS TO CHECK AND VERIFY ALL DIMENSIONS ON SITE PRIOR TO COMMENCEMENT OF CONSTRUCTION WORKS.

5. THE BANNERARCHITECT SHOULD BE CONTACTED IMMEDIATELY IF THE DIMENSIONS ON SITE DIFFER FROM THE DIMENSIONS SHOWN ON THE DRAWING.

DO NOT SCALE DIMENSIONS FROM DRAWING

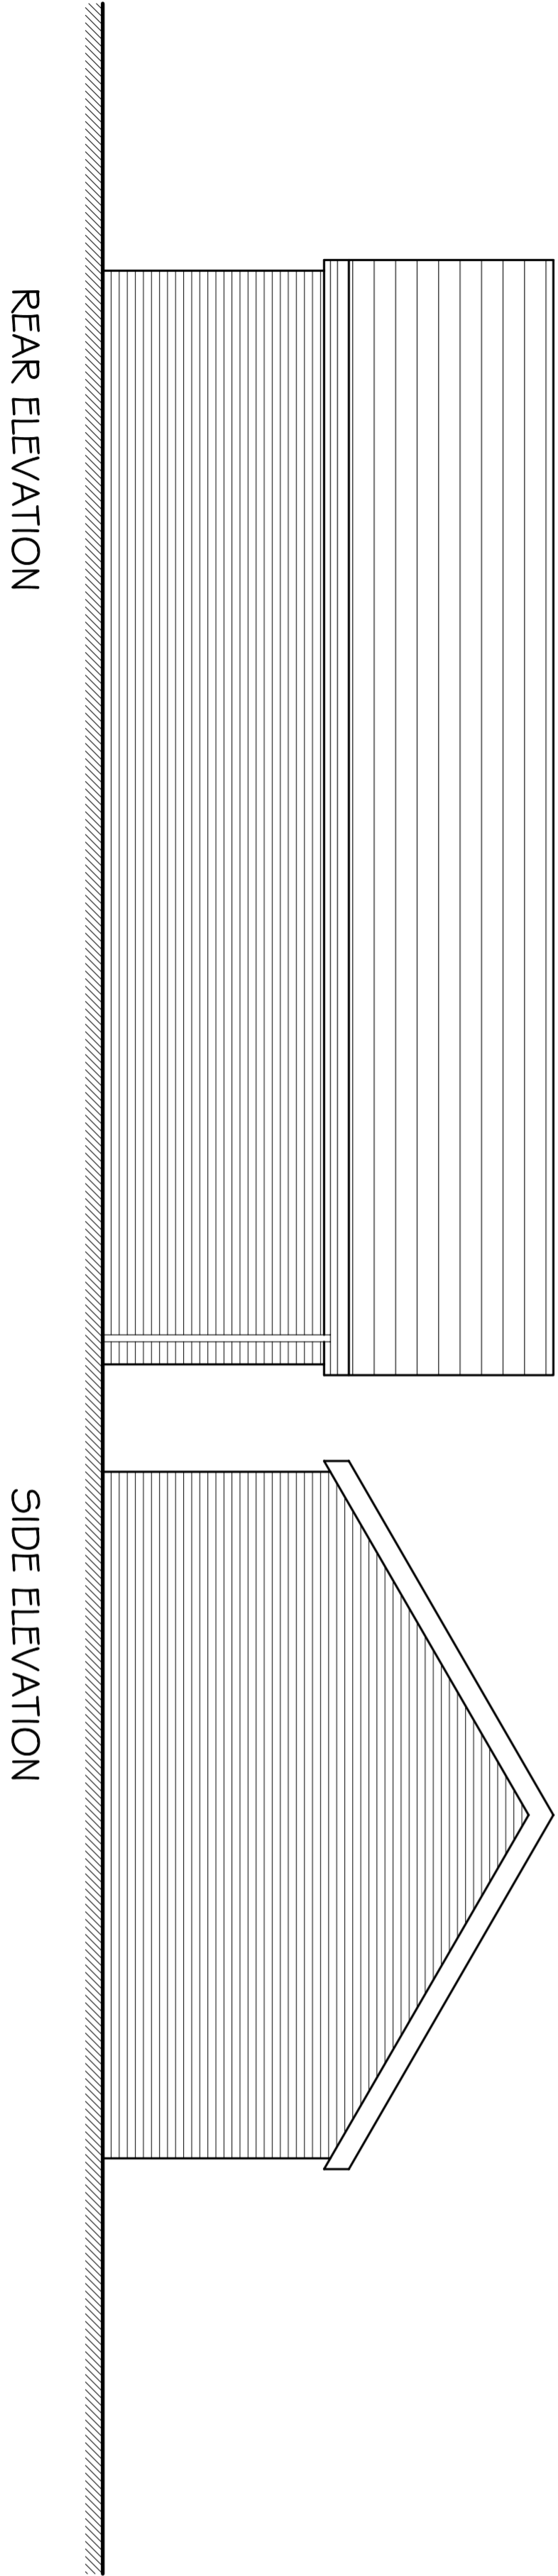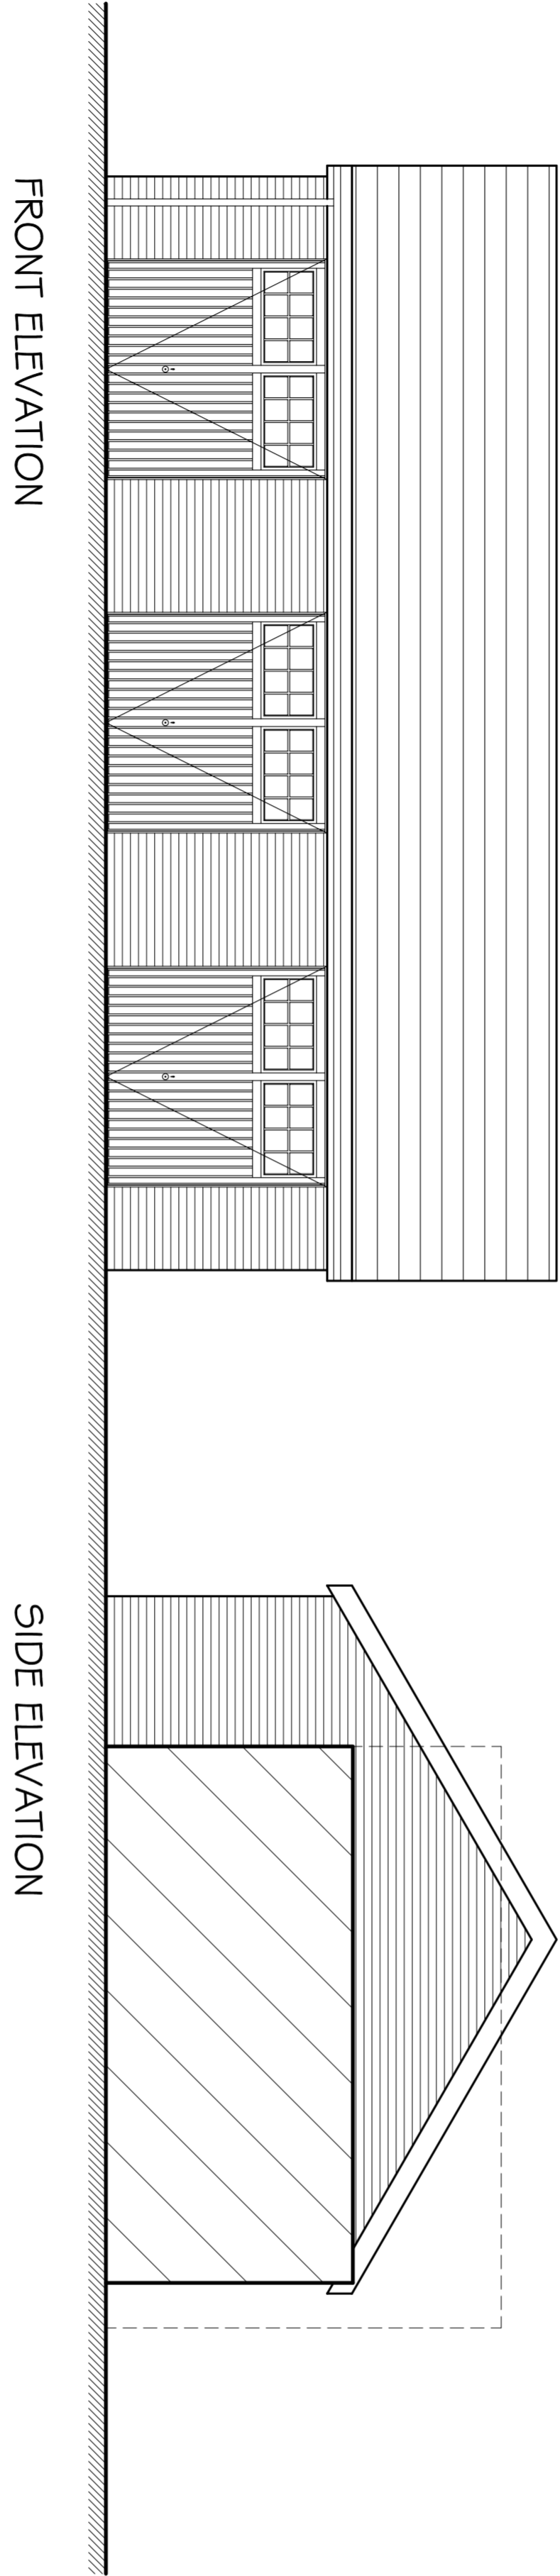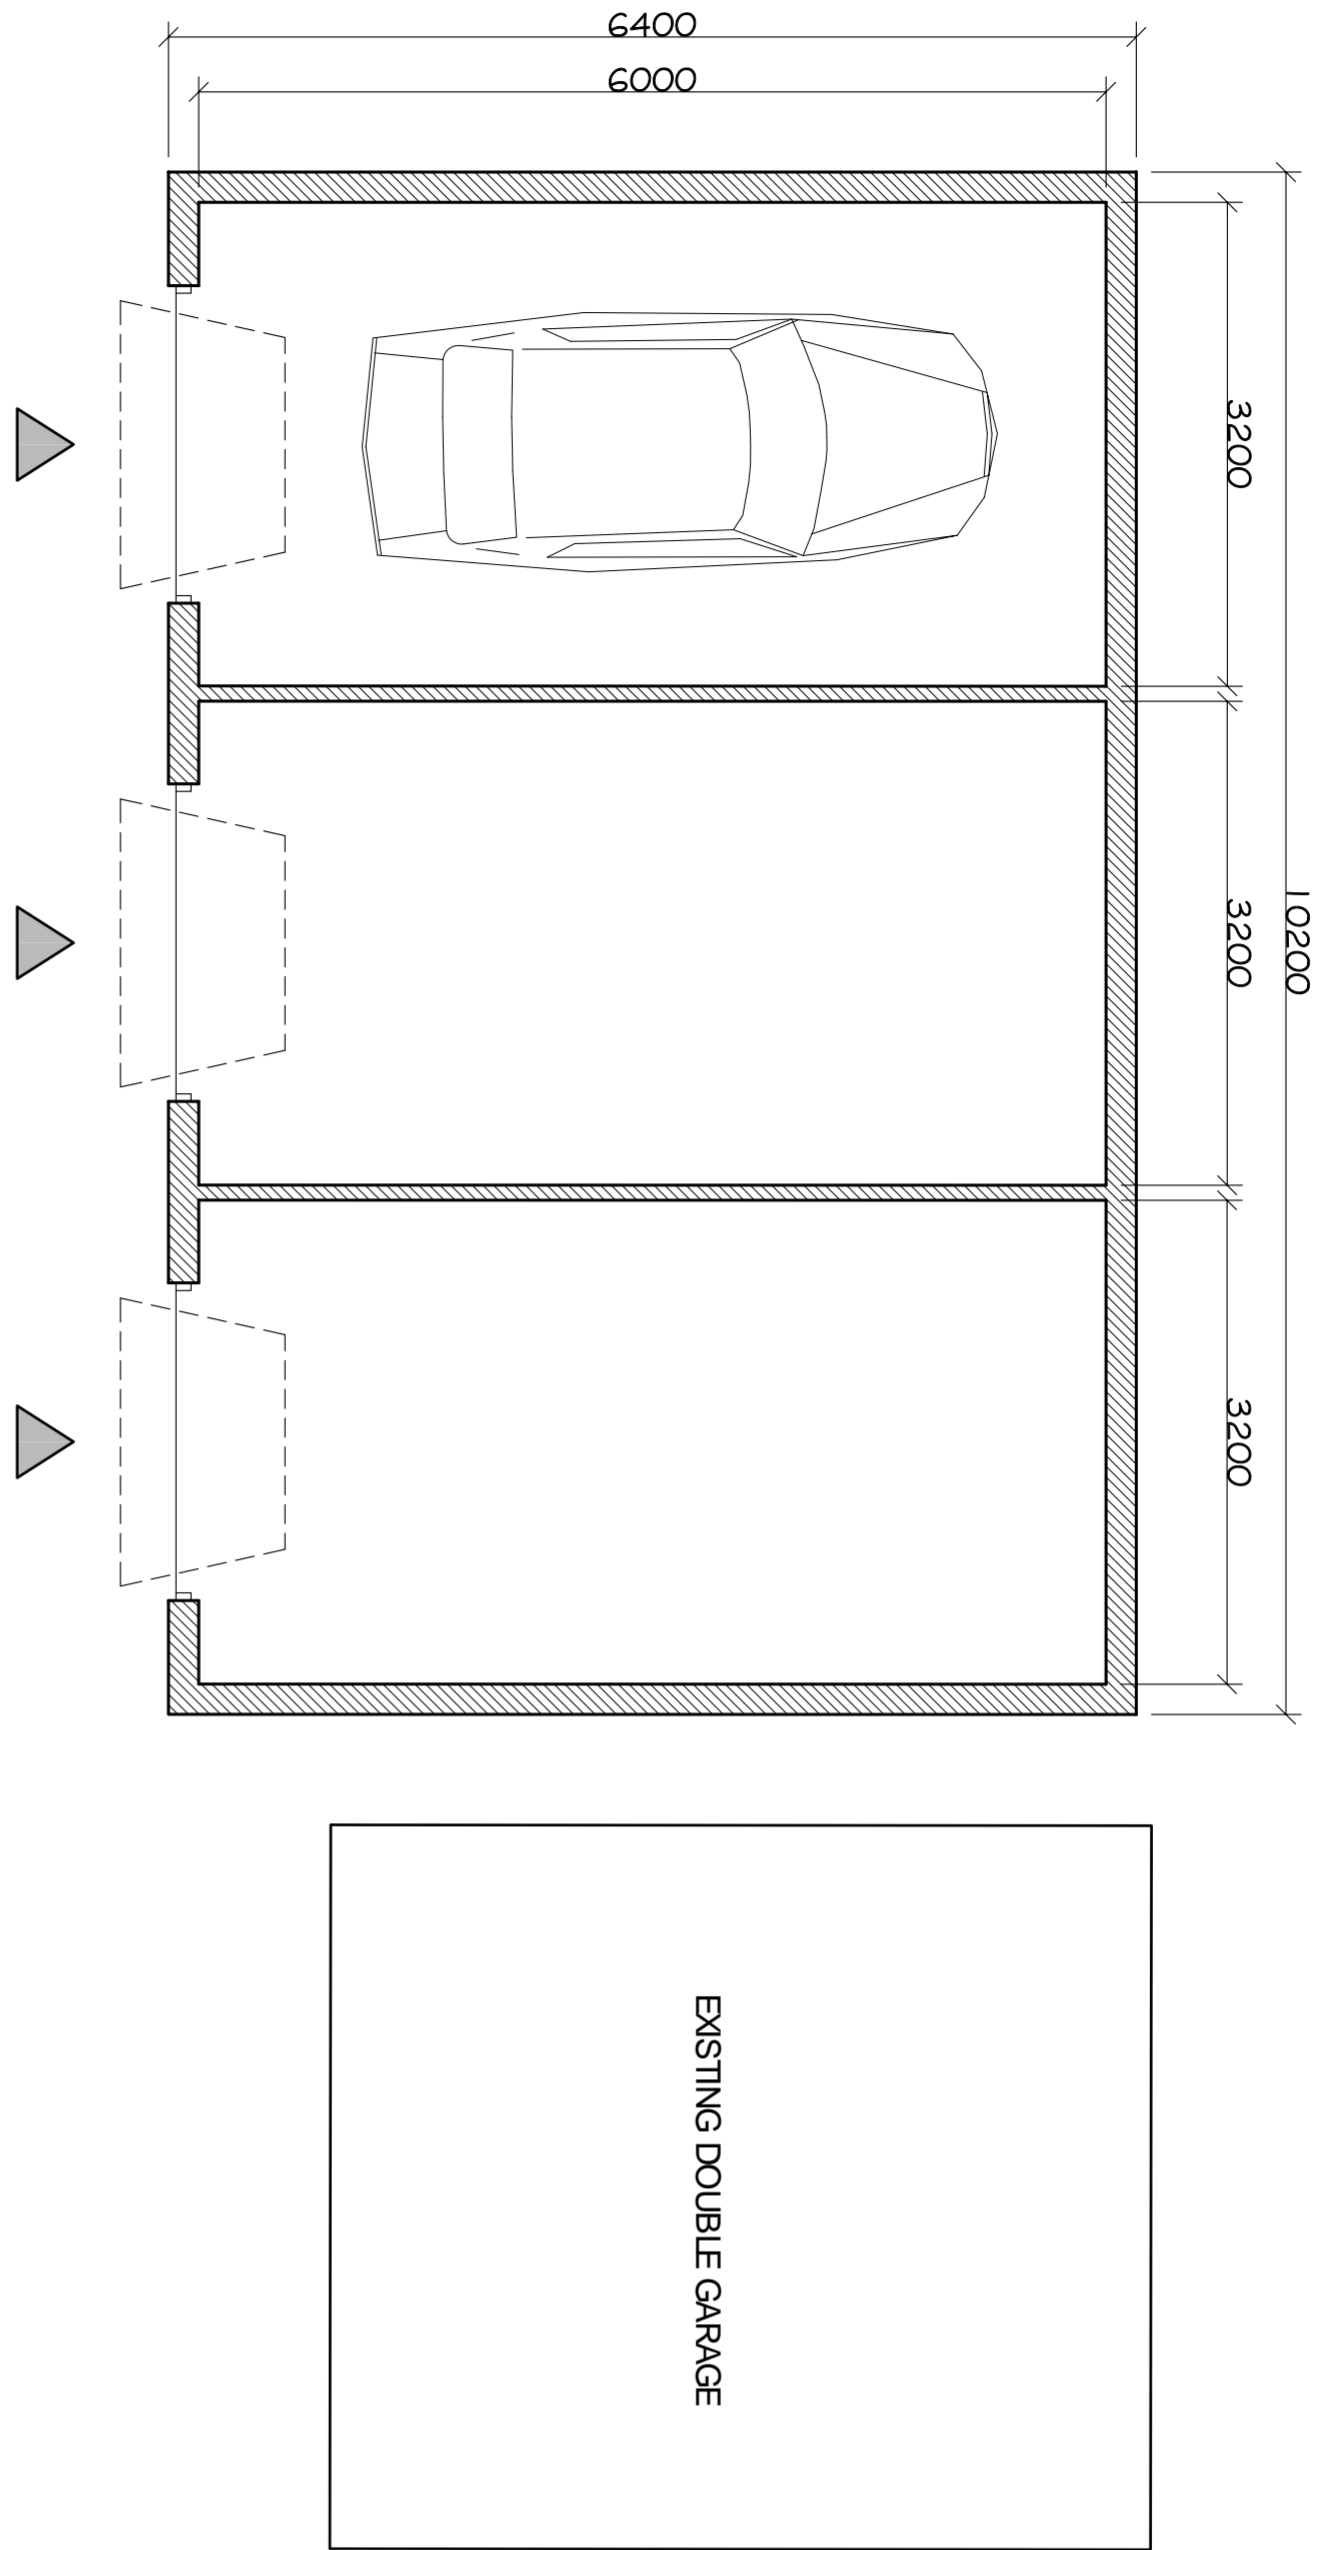

Registered Office
10 Pennystone Road
Bispham, Lancashire
FY1 3BQ
Tel: 01253 752901
Fax: 01253 752901
Email: info@keystonedesign.co.uk

PROJECT ADDRESS
10 PENNSTONE ROAD
BISPHAM, LANCASHIRE

PROJECT TITLE
2 DWELLINGS AND DETACHED GARAGE

DRAWING TITLE
PROPOSED TRIPLE GARAGE PLAN & ELEVATIONS

Client	IAN HARCASTLE	Scales	1:50 @ A1
Drawn	JG	Checked	14/12/20
Drawing No.	A020/261/P/03	Revision	

THIS DRAWING & CONTENTS ARE THE PROPERTY OF KEYSTONE DESIGN ASSOCIATES LTD. UNAUTHORIZED REPRODUCTION OF THE WHOLE OR ANY PART THEREOF IS PROHIBITED. ANY REPRODUCTION OF THIS DRAWING WITHOUT THE WRITTEN PERMISSION OF KEYSTONE DESIGN ASSOCIATES LTD. IS PROHIBITED.

