



DO NOT SCALE FROM THIS DRAWING

The content of this drawing is subject to the provision of the Copyright Act 1956.  
Work to figured dimensions only. Site dimensions are to be checked before work is started.  
Any discrepancy whatsoever between any information contained on this drawing and any  
other document or drawing must be drawn to the attention of the Architect by the contractor  
before the work is executed.  
IF IN DOUBT ASK IMMEDIATELY.

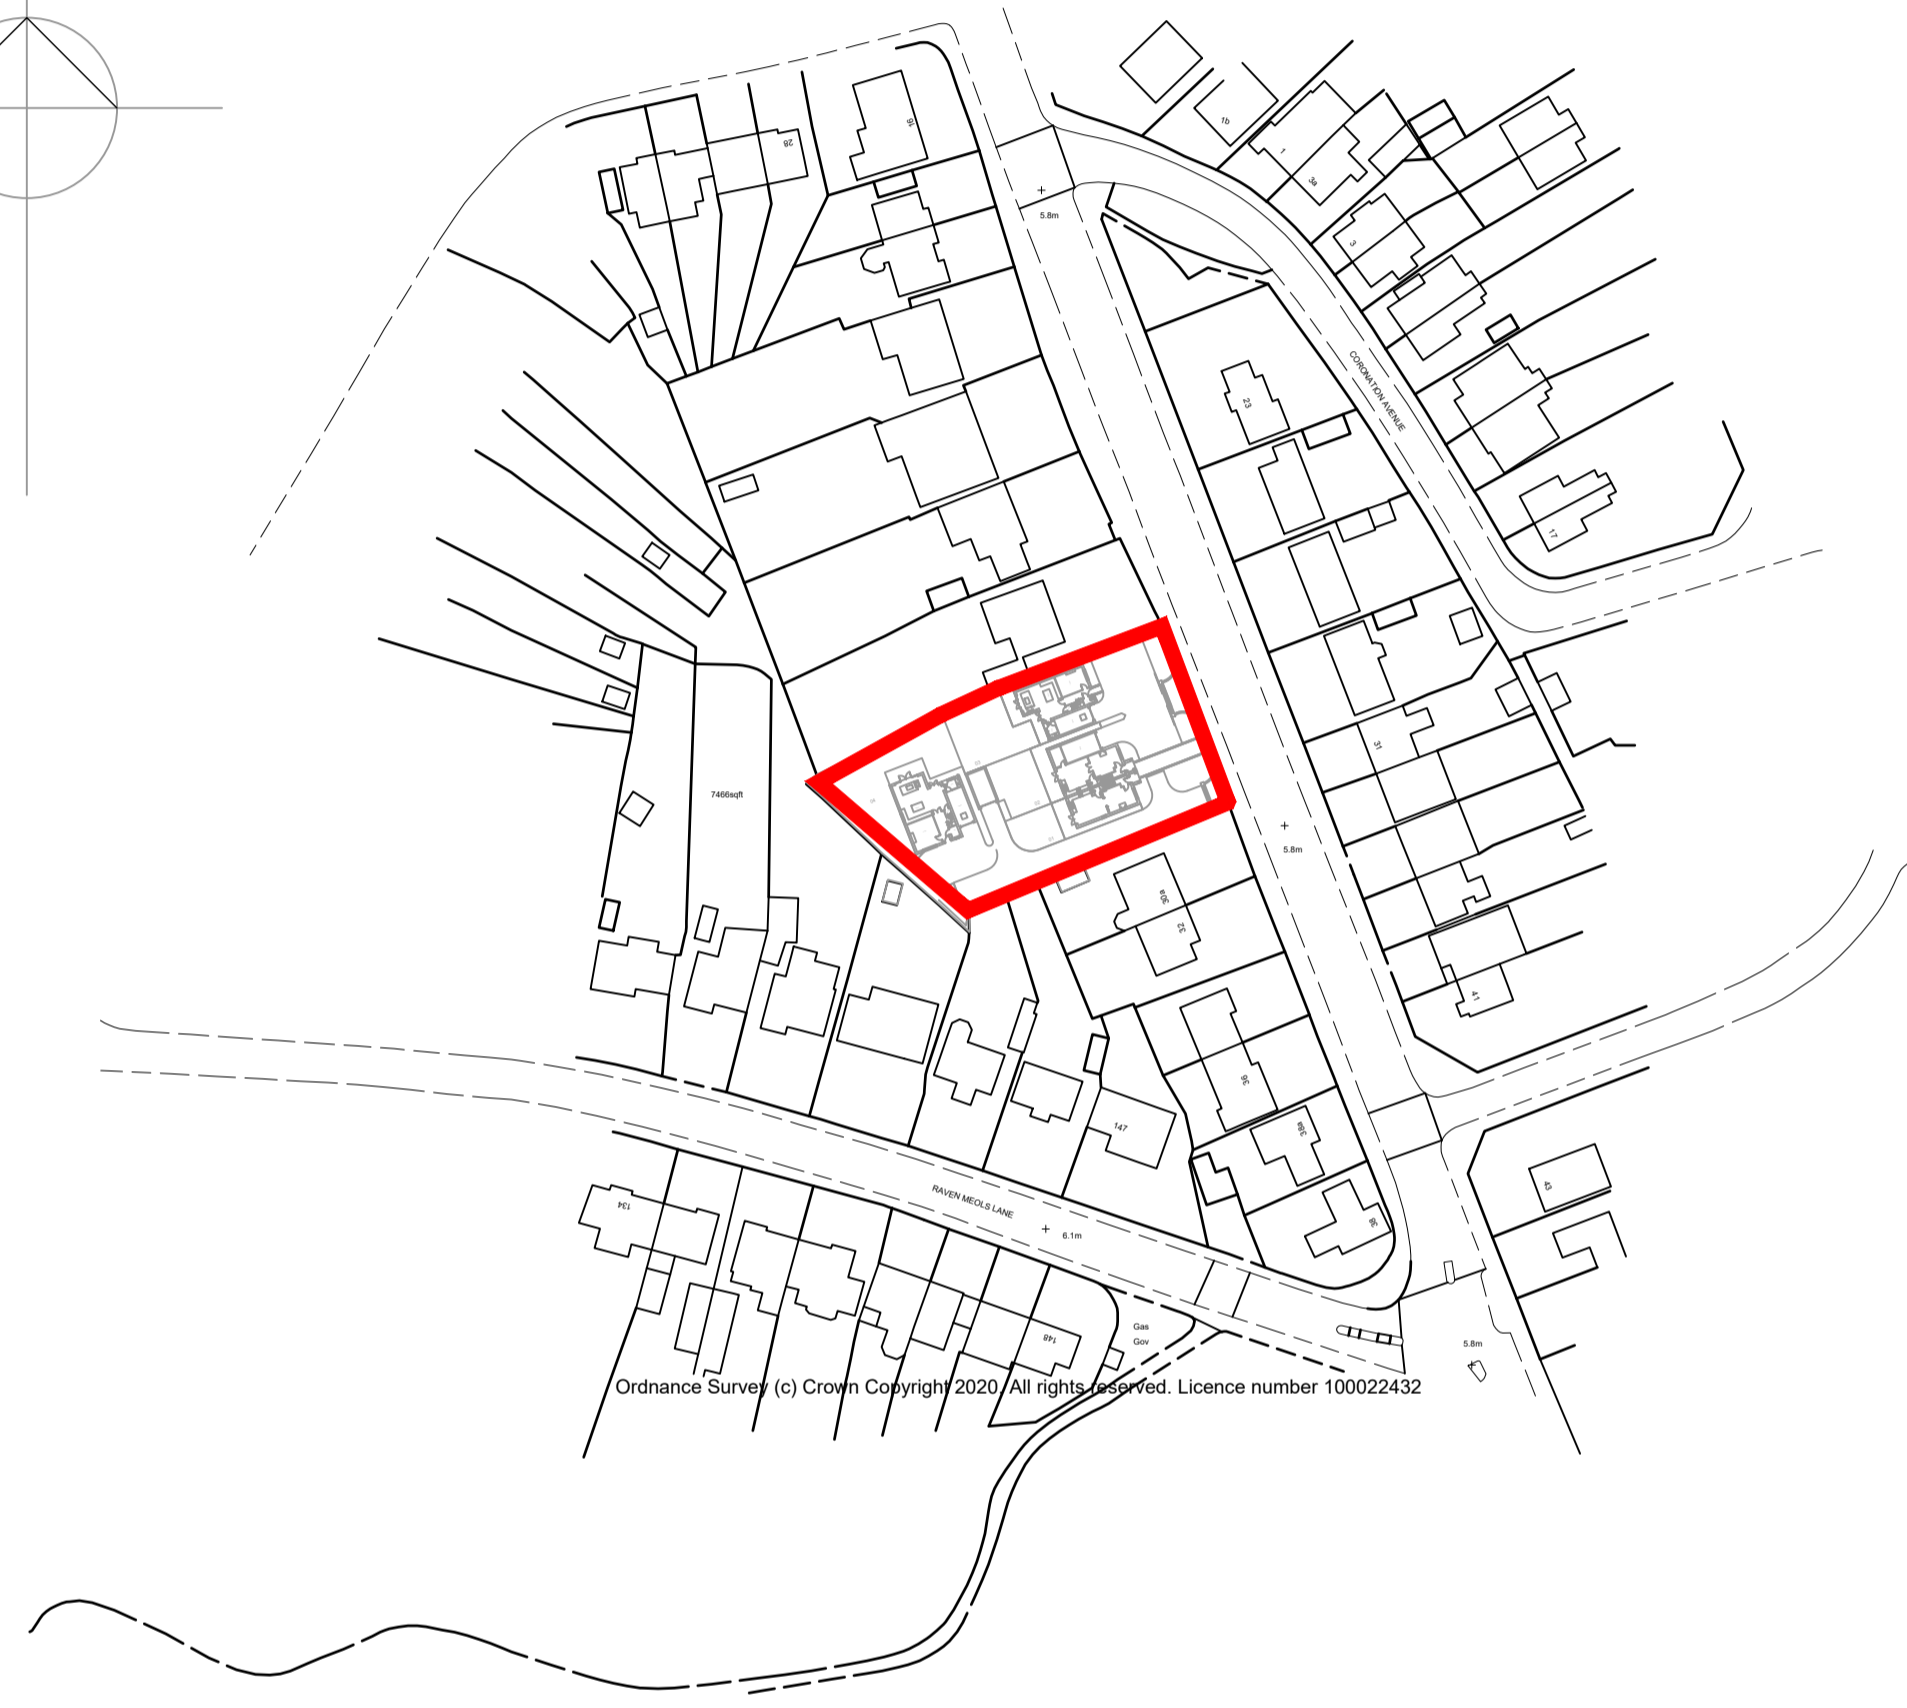

BLOCK PLAN 1 : 500 SCALE

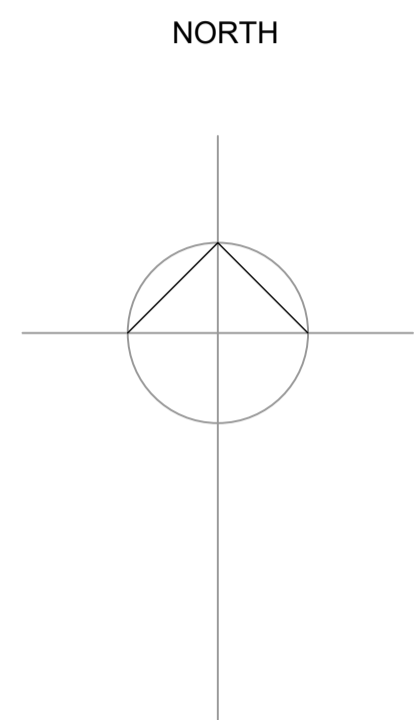

LOCATION PLAN 1 : 1250 SCALE

**BLOCK AND LOCATION PLANS**

rev date description



client  
MRS. KATHRYN BIRCHALL

job  
PROPOSED DEVELOPMENT OF  
No 30, LIVERPOOL ROAD, FORMBY, MERSEYSIDE

title  
BLOCK AND LOCATION PLANS

scale	date	job no.	drawing no.	rev
1:500/1250@A1	09 DEC'20	MSW 090	L01	

Penmon House, 76, Hoole Road, Hoole, Chester CH2 3NL  
www.willacyhorsewood.co.uk  
Tel: 07973322953 or 01244 853 891 E-Mail: mark@willacyhorsewood.co.uk