



DO NOT SCALE FROM THIS DRAWING

The content of this drawing is subject to the provision of the Copyright Act 1956.
Work to figured dimensions only. Site dimensions are to be checked before work is started.
Any discrepancy whatsoever between any information contained on this drawing and any other document or drawing must be drawn to the attention of the Architect by the contractor before the work is executed.
IF IN DOUBT ASK IMMEDIATELY.

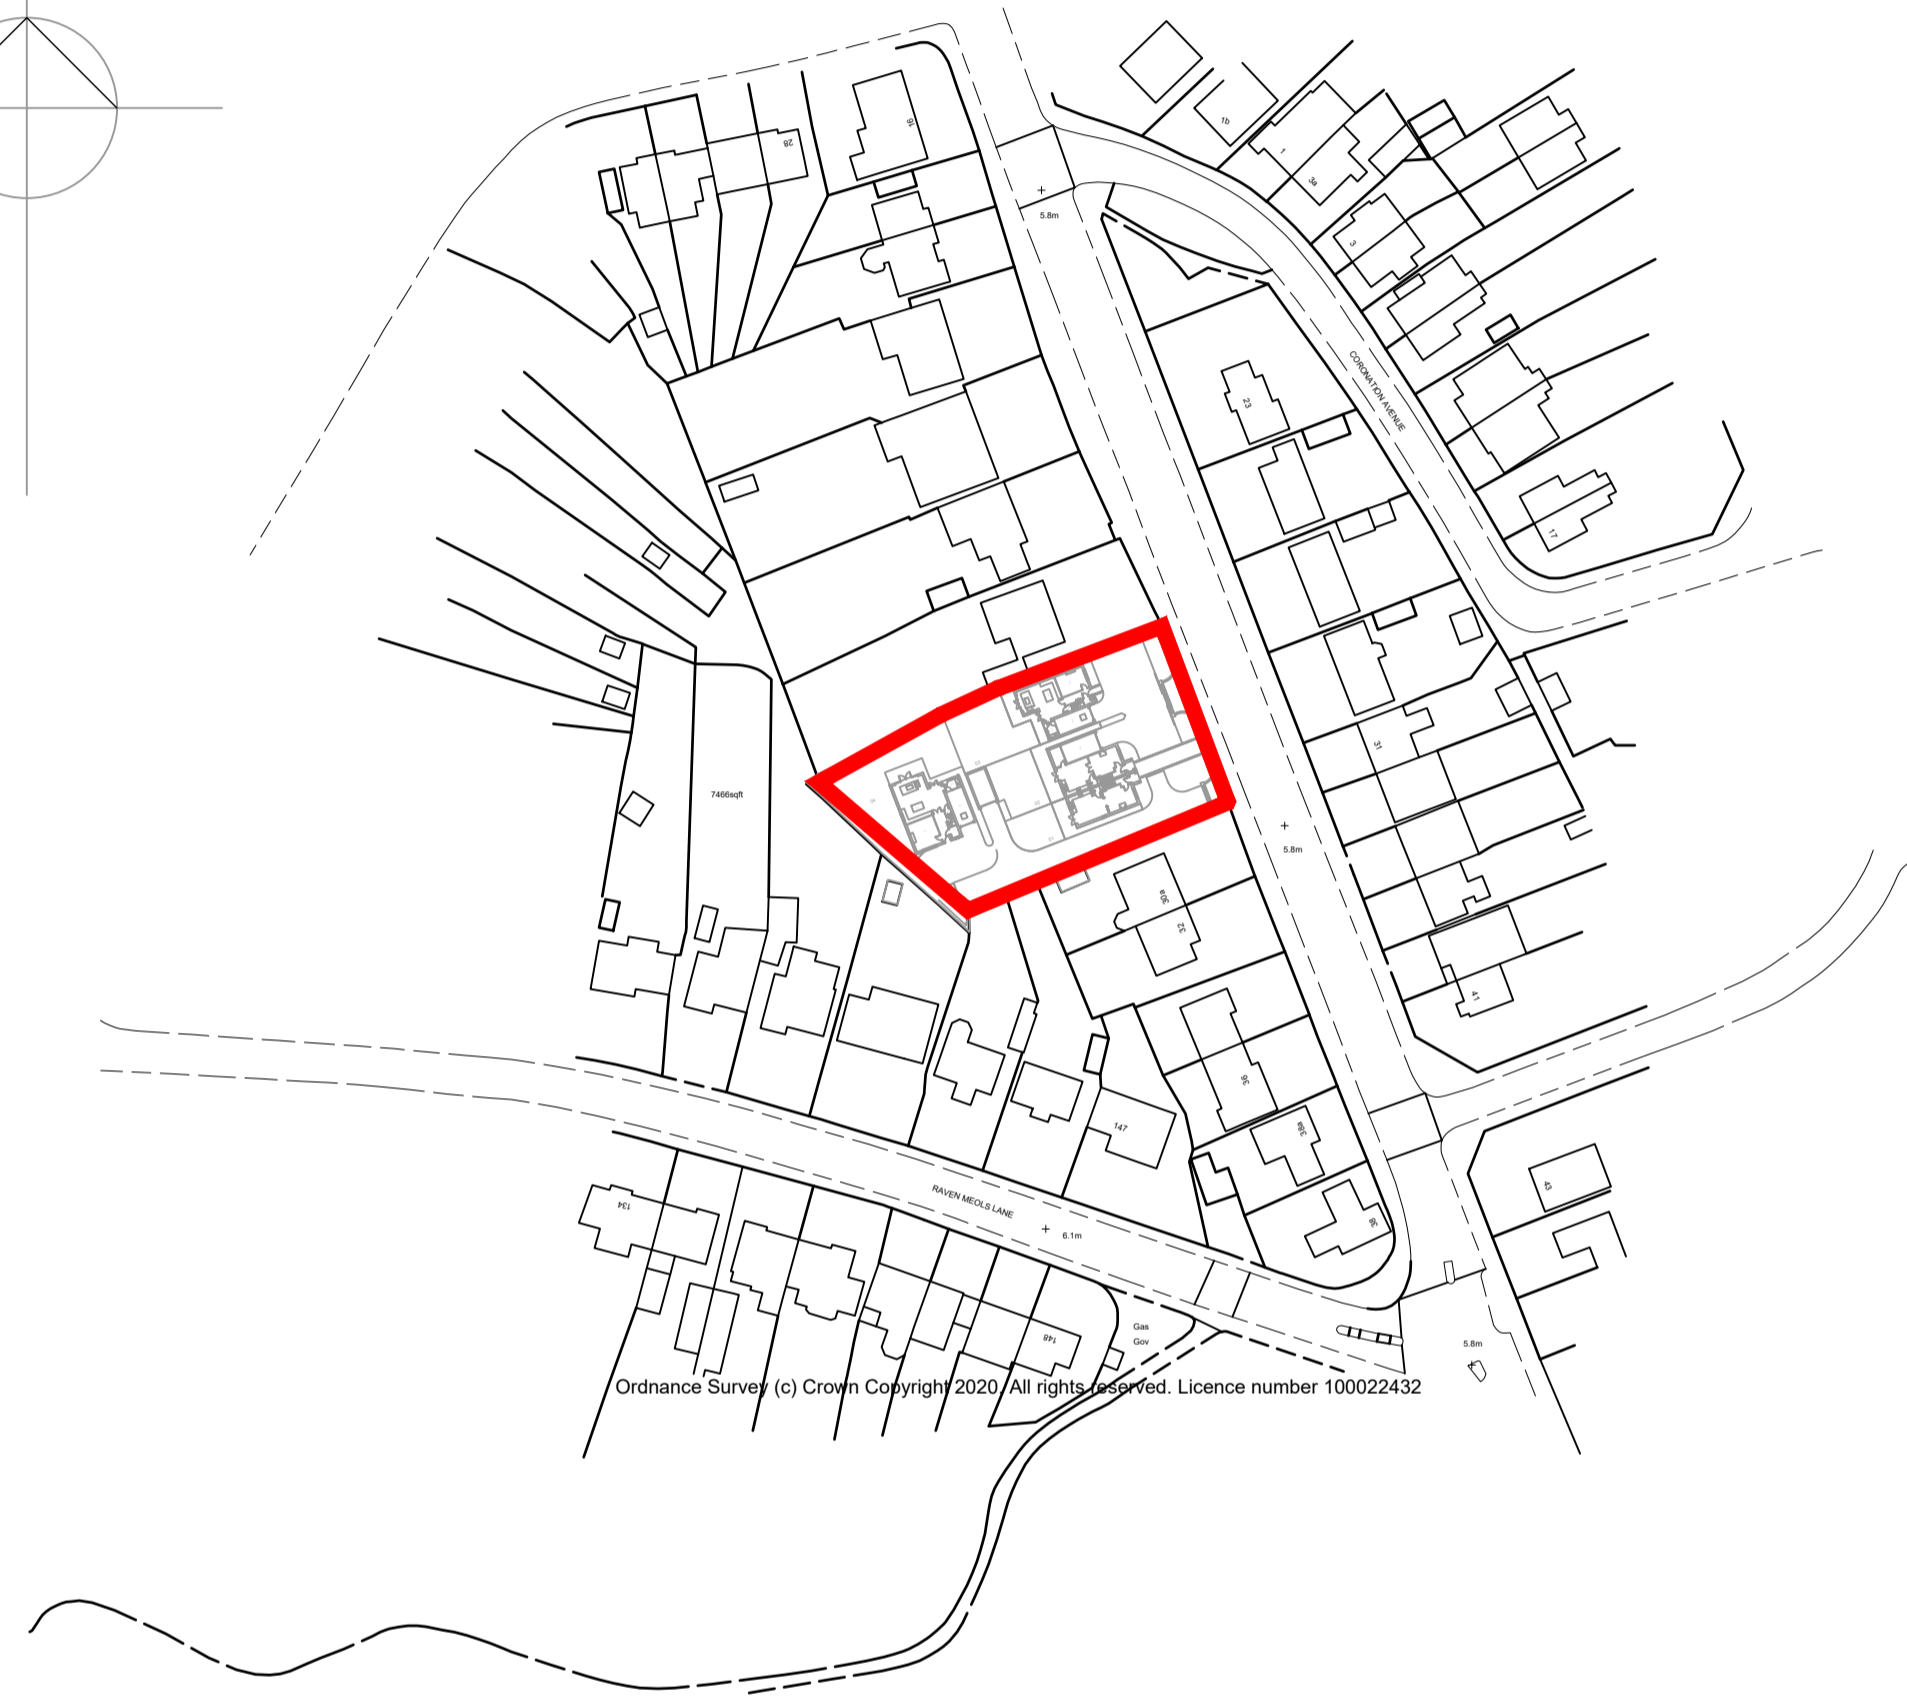

BLOCK PLAN 1 : 500 SCALE

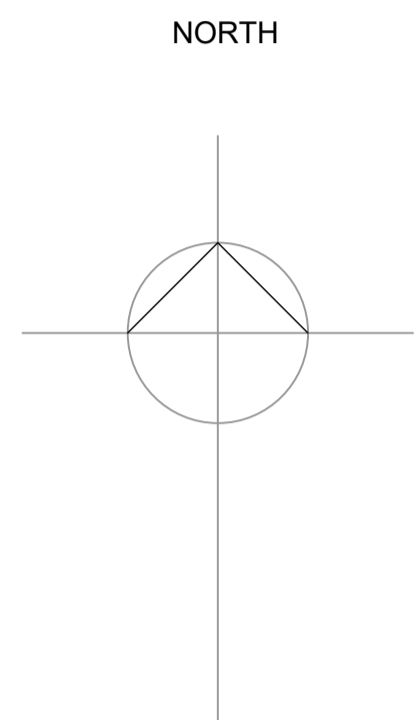

LOCATION PLAN 1 : 1250 SCALE

BLOCK AND LOCATION PLANS

rev	date	description		
willacy horsewood architects				
client				
MRS. KATHRYN BIRCHALL				
job				
PROPOSED DEVELOPMENT OF No 30, LIVERPOOL ROAD, FORMBY, MERSEYSIDE				
title				
BLOCK AND LOCATION PLANS				
scale	date	job no.	drawing no.	rev
1:500/1250@A1	09 DEC'20	MSW 090	L01	

Penmon House, 76, Hoole Road, Hoole, Chester CH2 3NL
 www.willacyhorsewood.co.uk
 Tel: 07973322953 or 01244 853 891 E-Mail: mark@willacyhorsewood.co.uk