
VIEW FROM LIVERPOOL ROAD

HIGHER HIGHER PROTEST

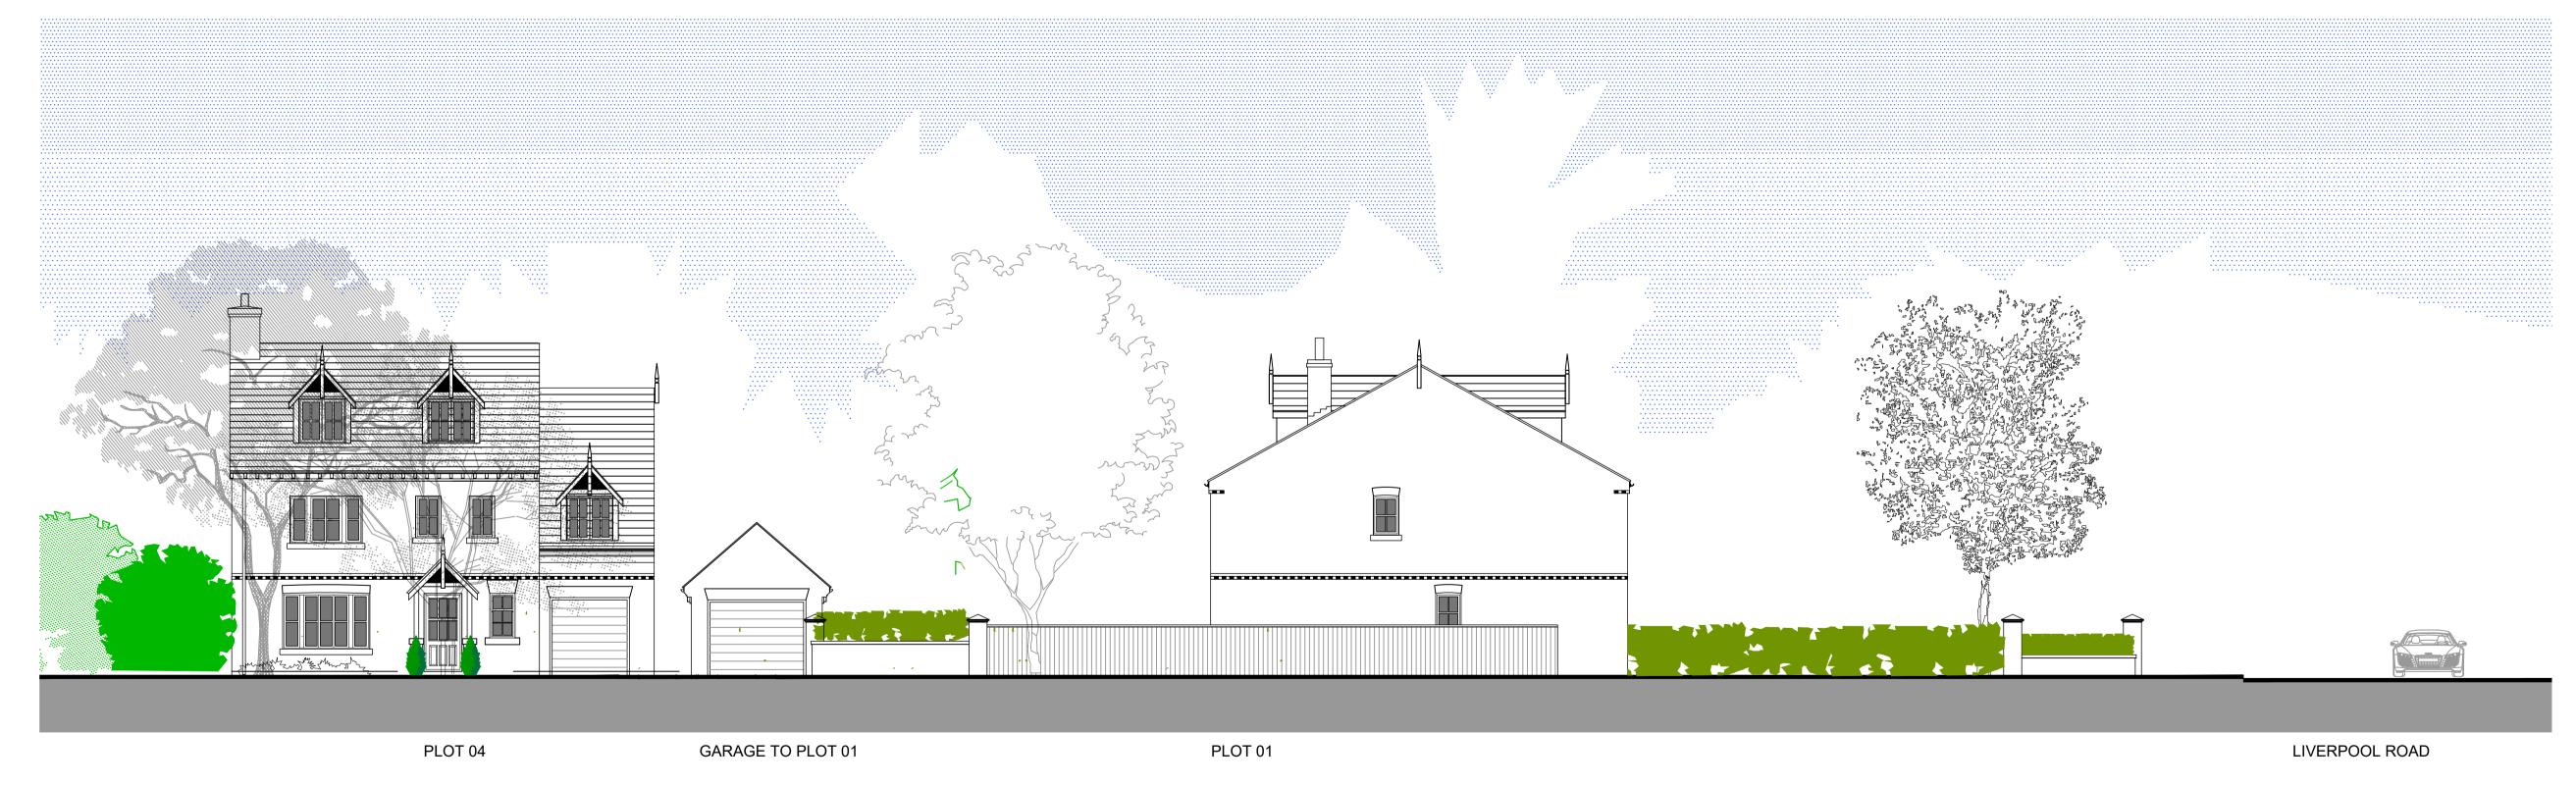

VIEW ALONG SIDE ACCESS LANE

willacy horsewood architects

MRS. KATHRYN BIRCHALL

job
PROPOSED DEVELOPMENT OF
No 30, LIVERPOOL ROAD, FORMBY, MERSEYSIDE

Penmon House, 76, Hoole Road, Hoole , Chester CH2 3NL www.willacyhorsewood.co.uk

Tel: 07973322953 0r 01244 853 891 E-Mail: mark@willacyhorsewood.co.uk