




EXISTING REAR ELEVATION
1:100

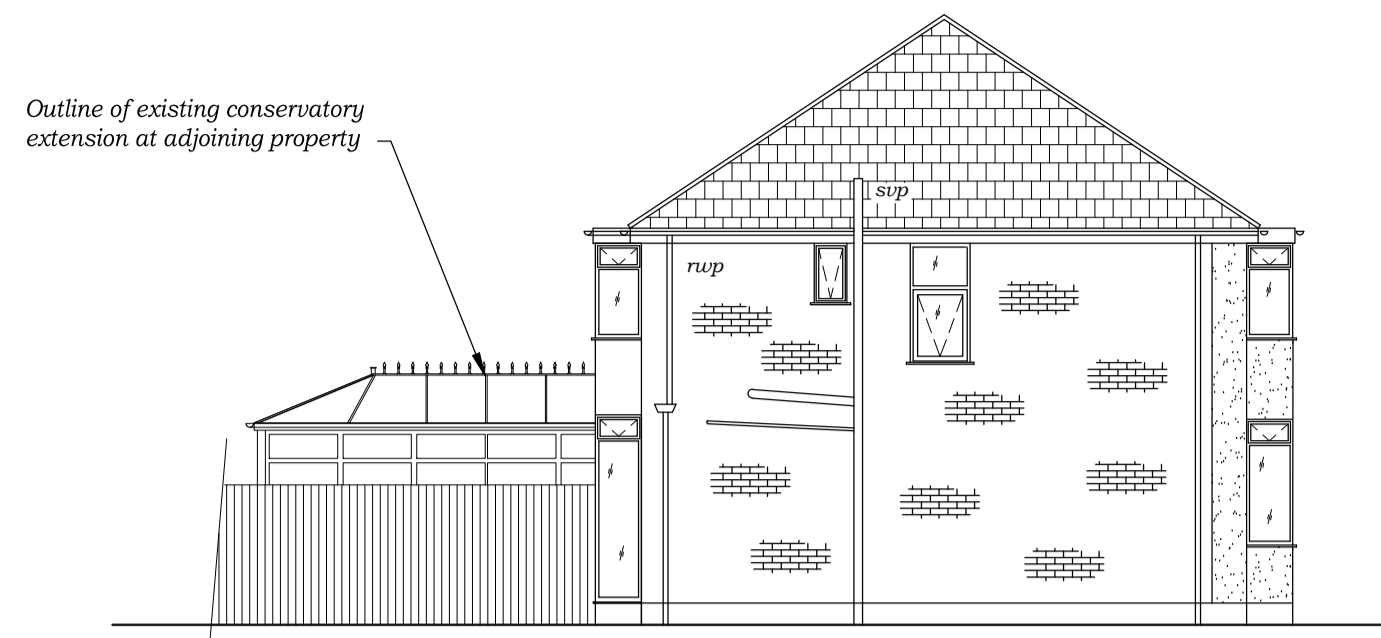


EXISTING GABLE ELEVATION
1:100

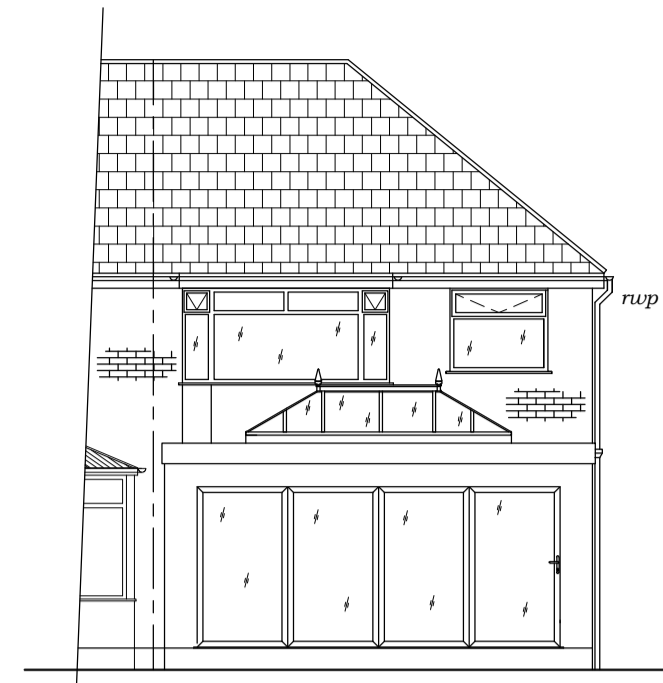


PROPOSED REAR ELEVATION
1:100

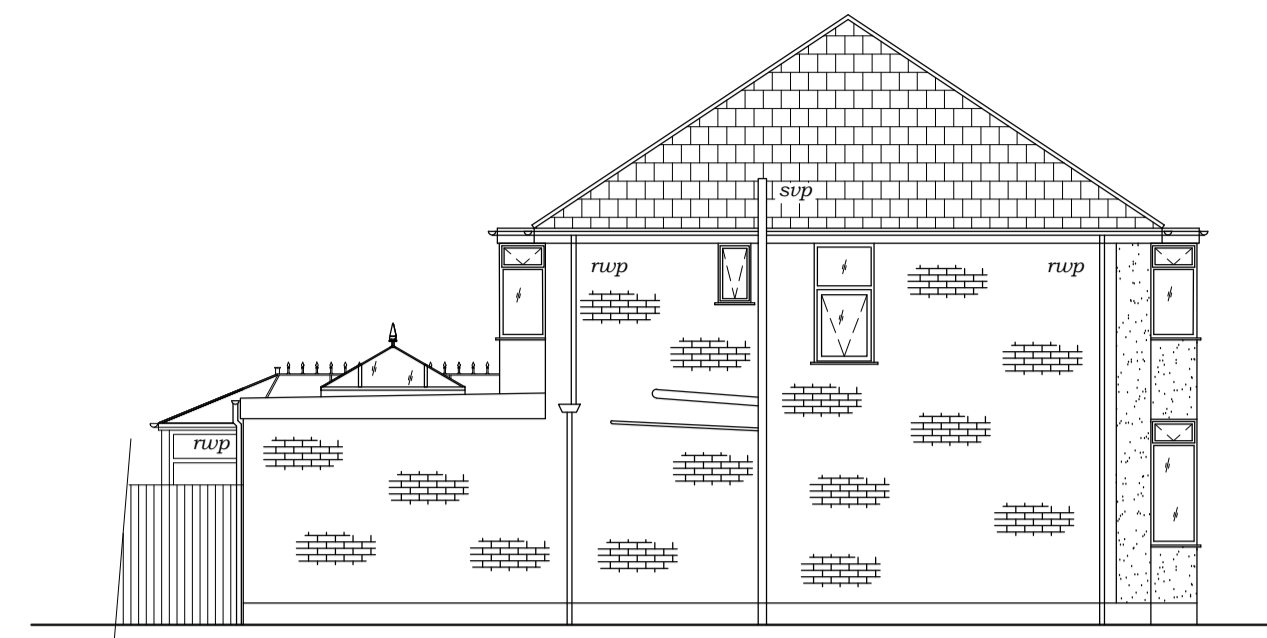


PROPOSED GABLE ELEVATION
1:100

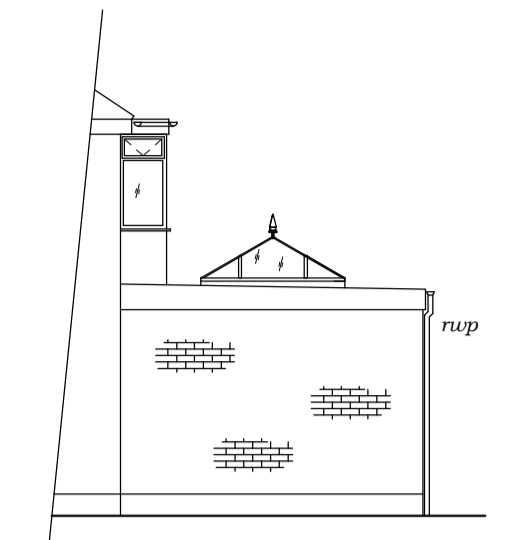


PROPOSED VIEW ON ARROW 'A'
CONSERVATORY OMITTED FOR CLARITY
1:100

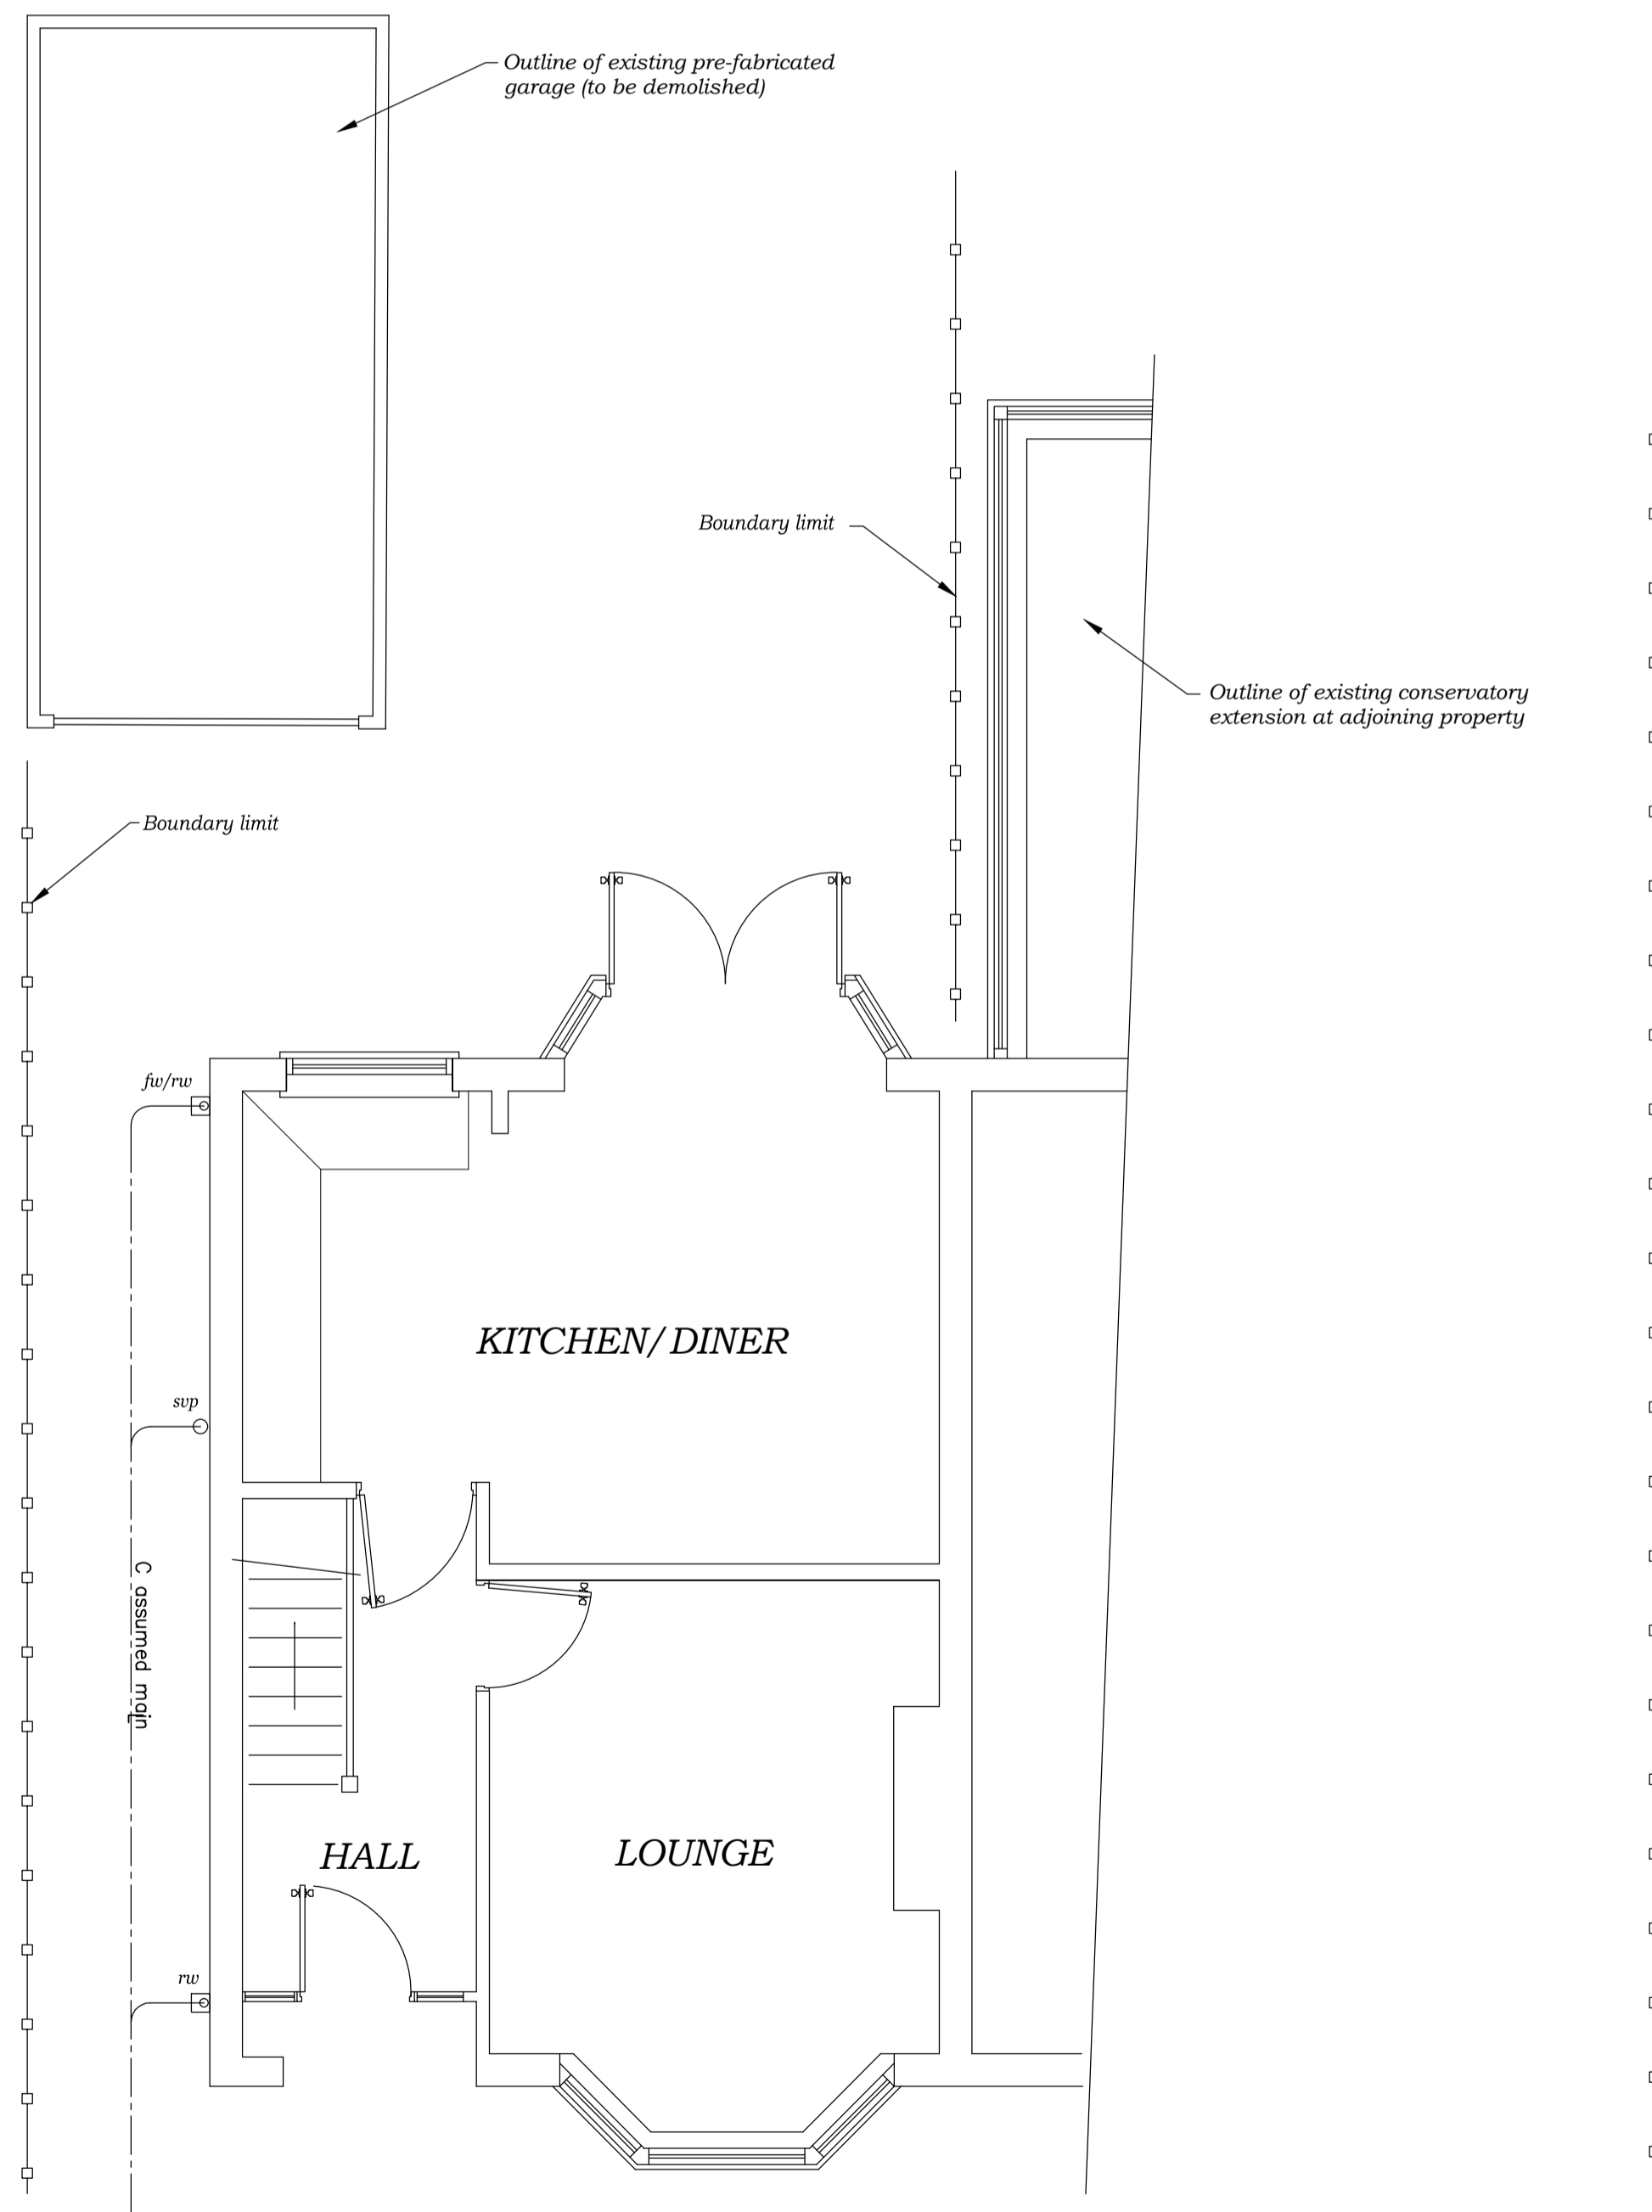


EXISTING GROUND FLOOR PLAN
1:50

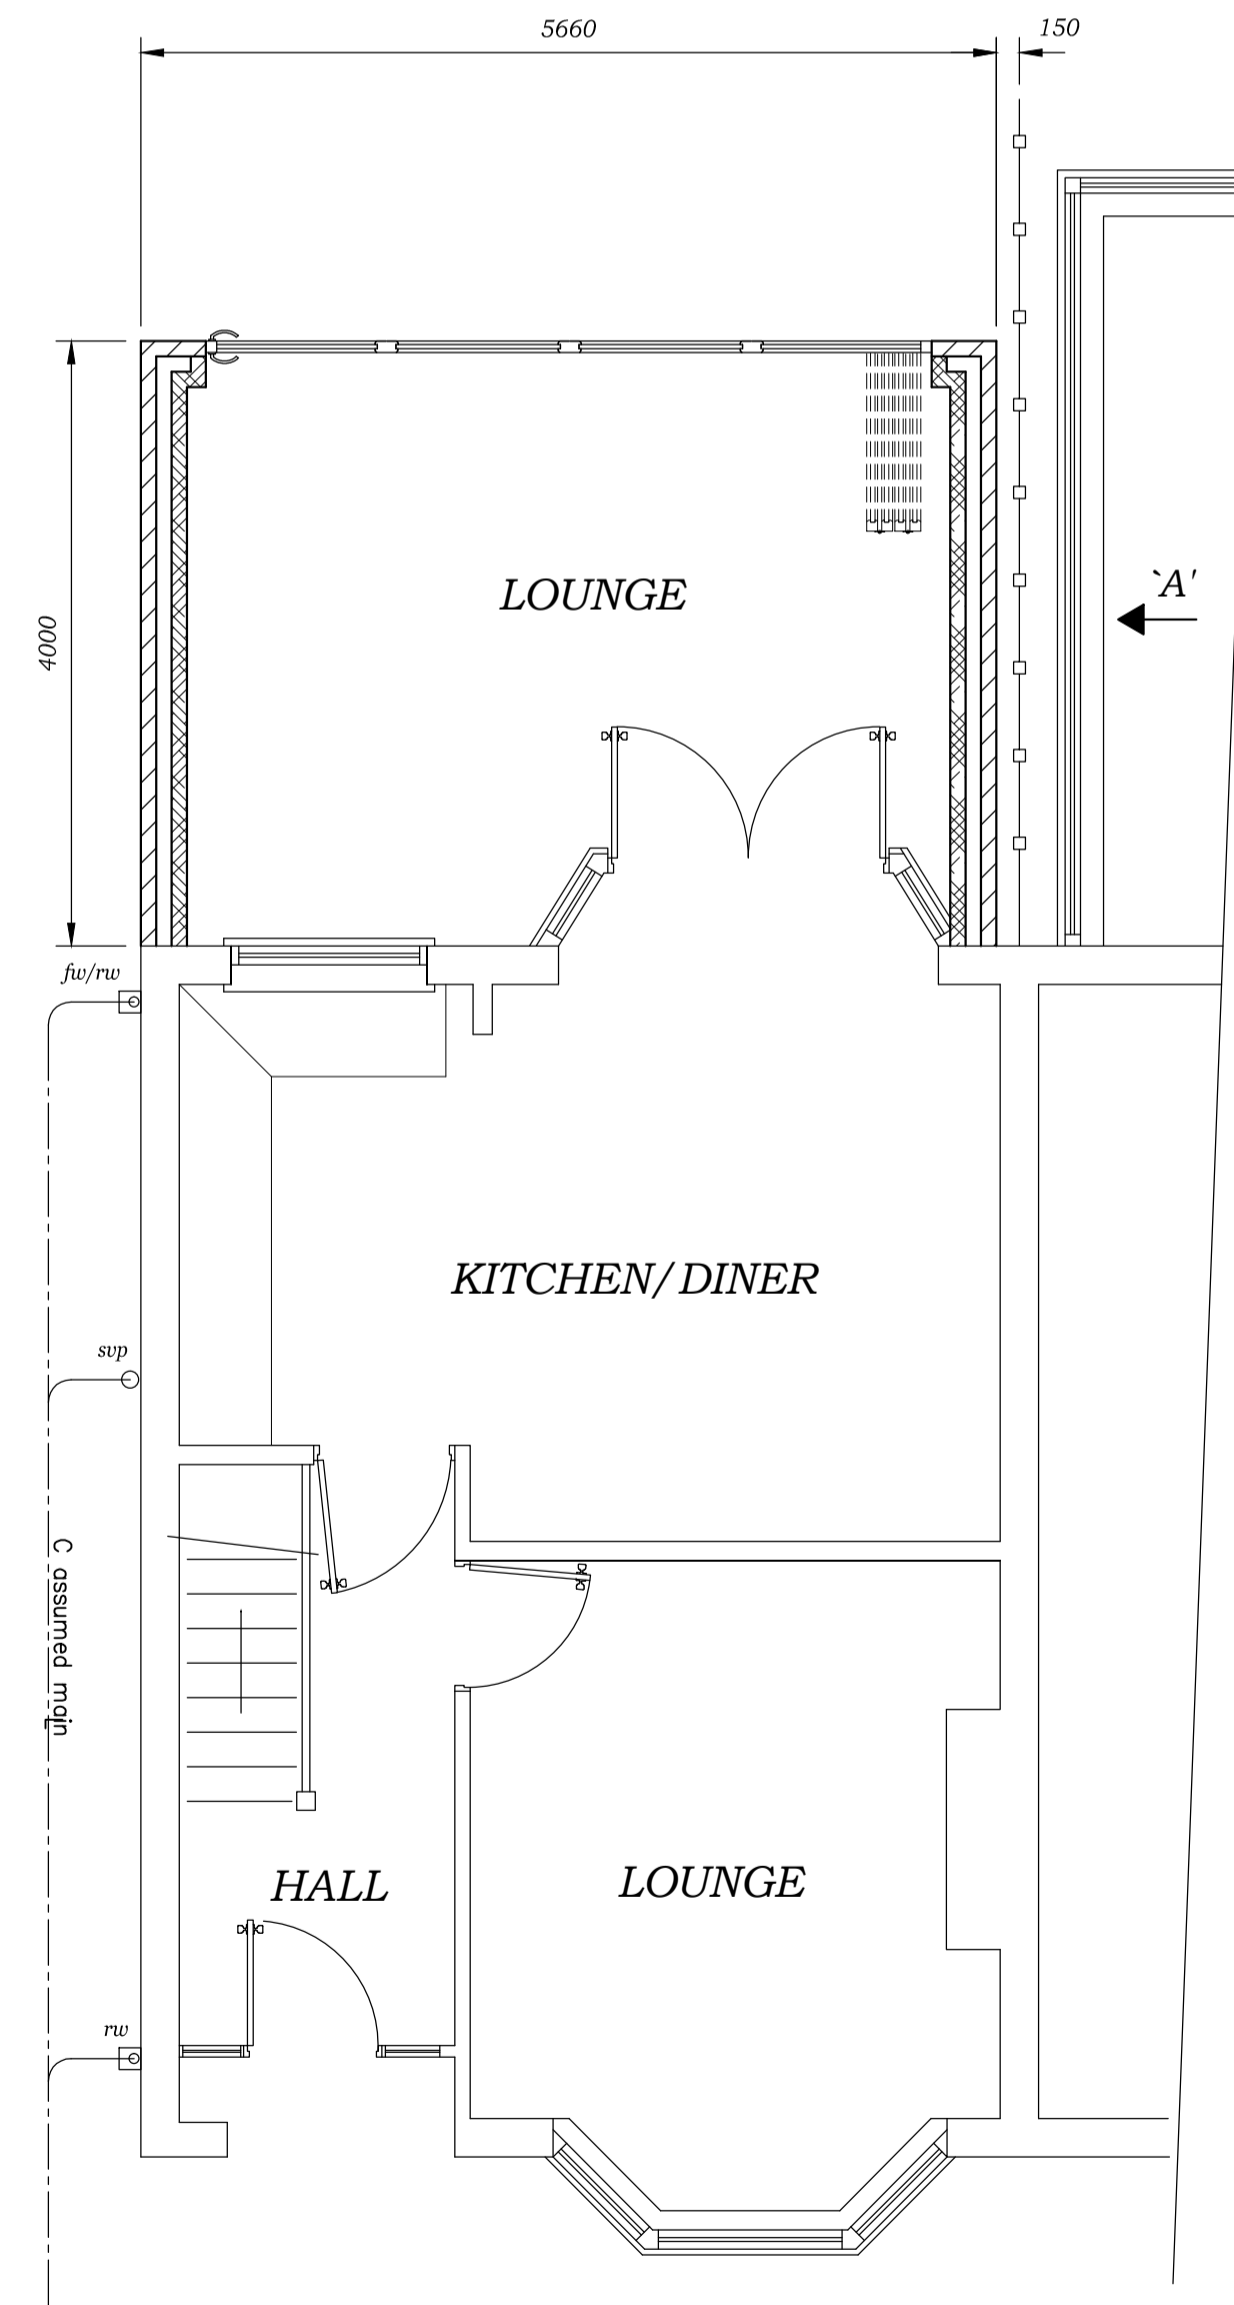

PROPOSED GROUND FLOOR PLAN
1:50

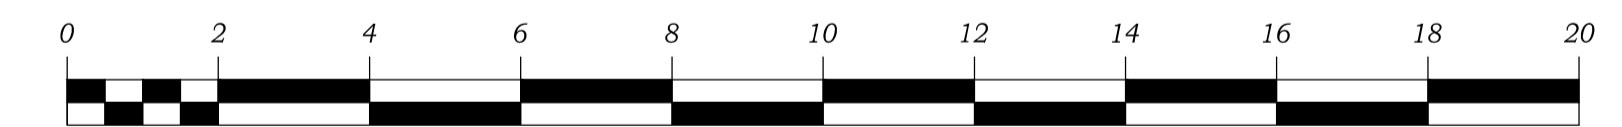

1:100

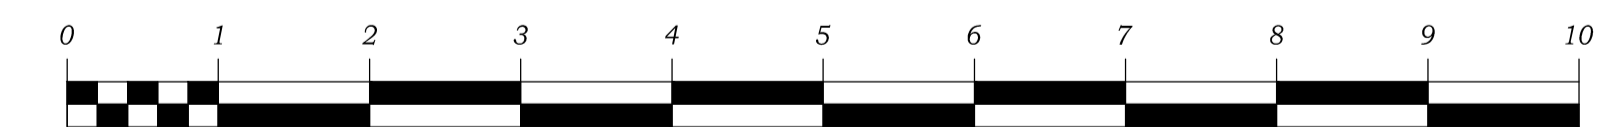

1:50

CLIENT	<i>Mr P. WILSON</i>	
TITLE	PROPOSED SINGLE STOREY LOUNGE EXTENSION <i>AT No 13 ECCLESALL AVENUE</i> <i>LIVERPOOL L21 5HG</i>	
SCALE	AS STATED	13 EA
REV		1