




NOTES:
All dimensions must be checked on site and not scaled from this drawing.

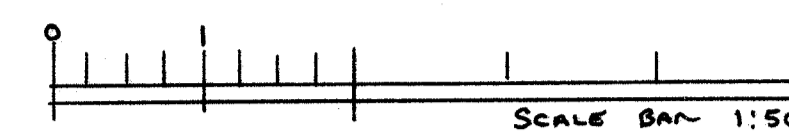


Side

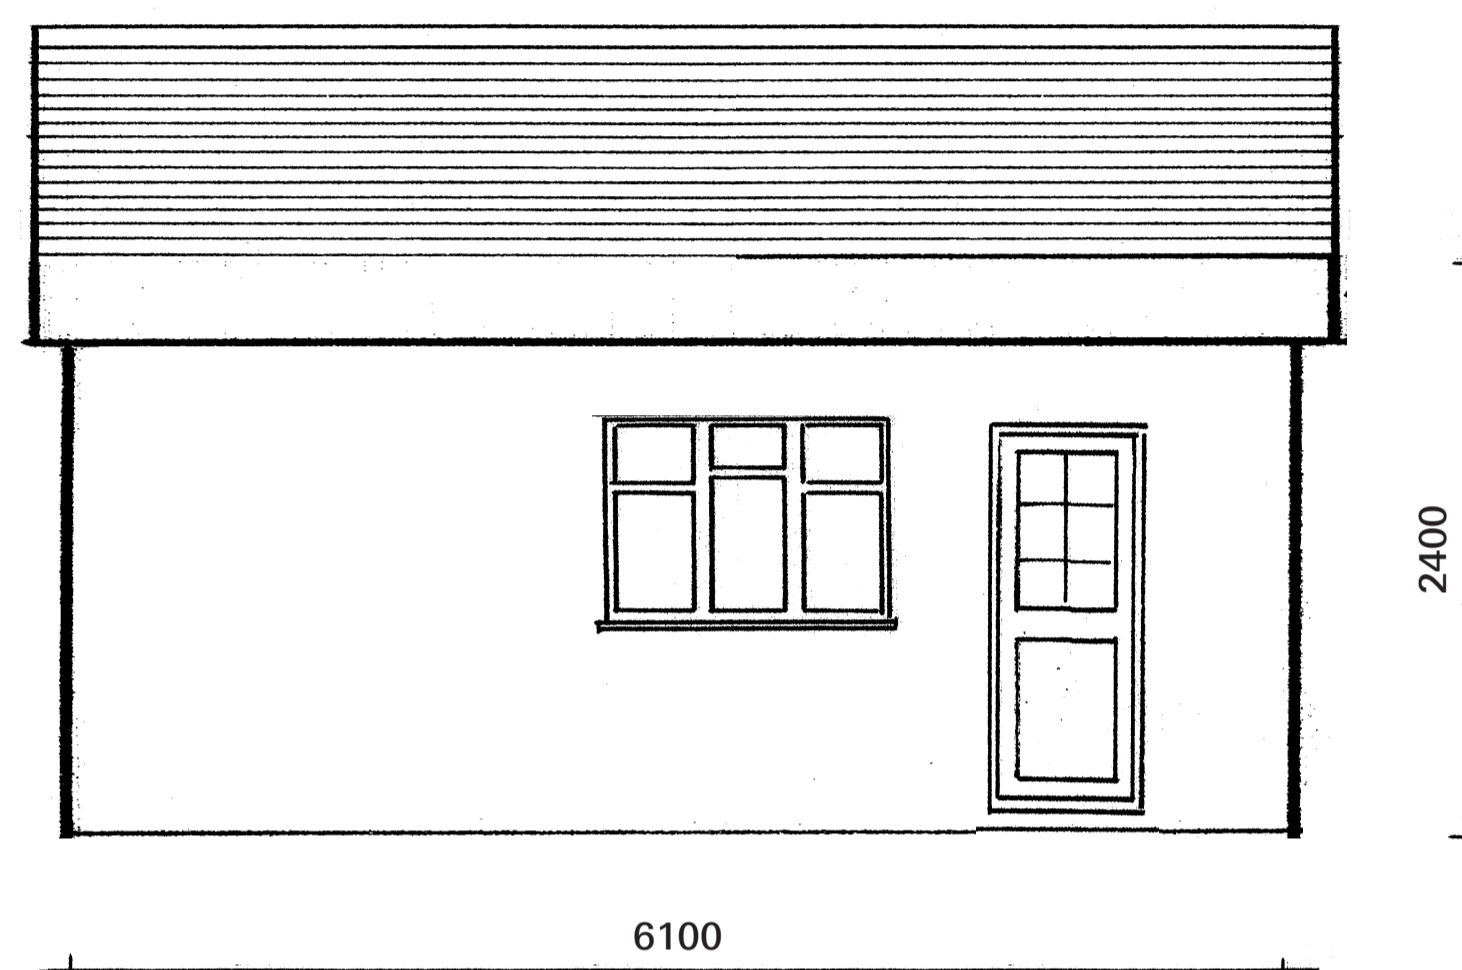


Front

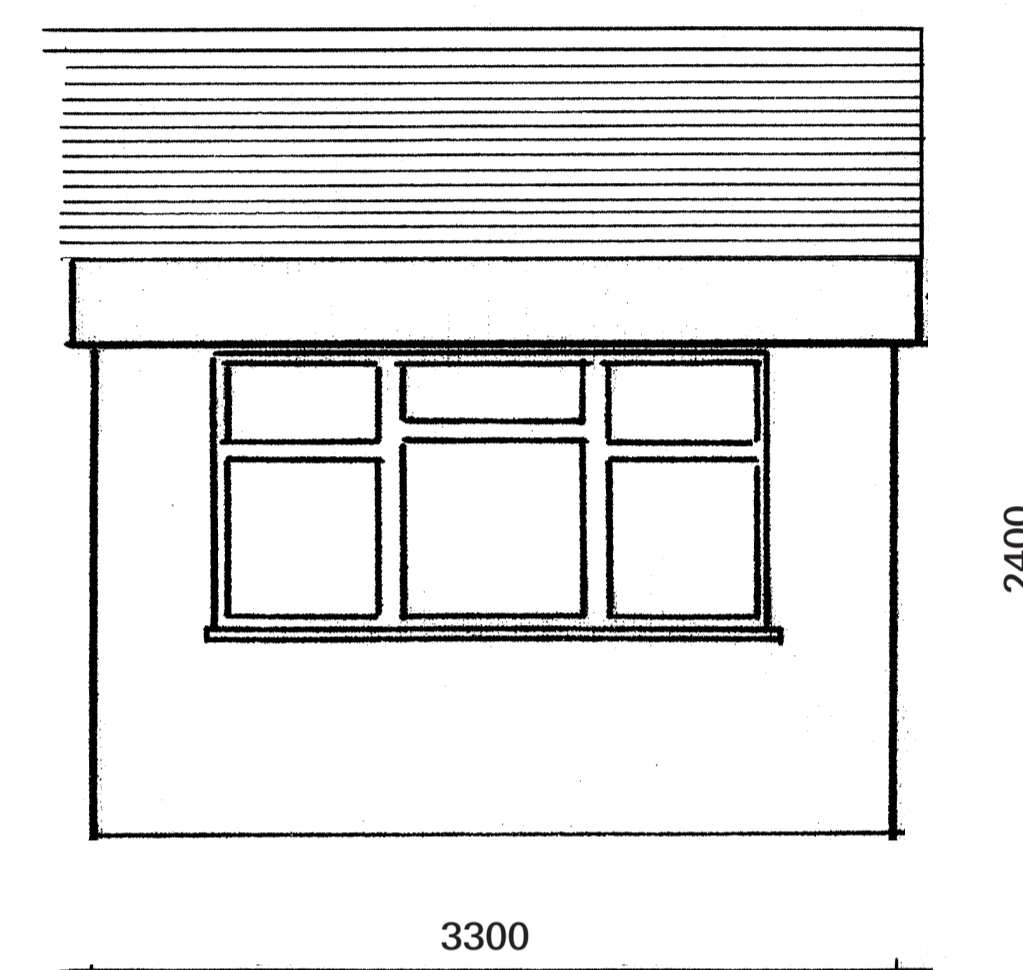

Inside

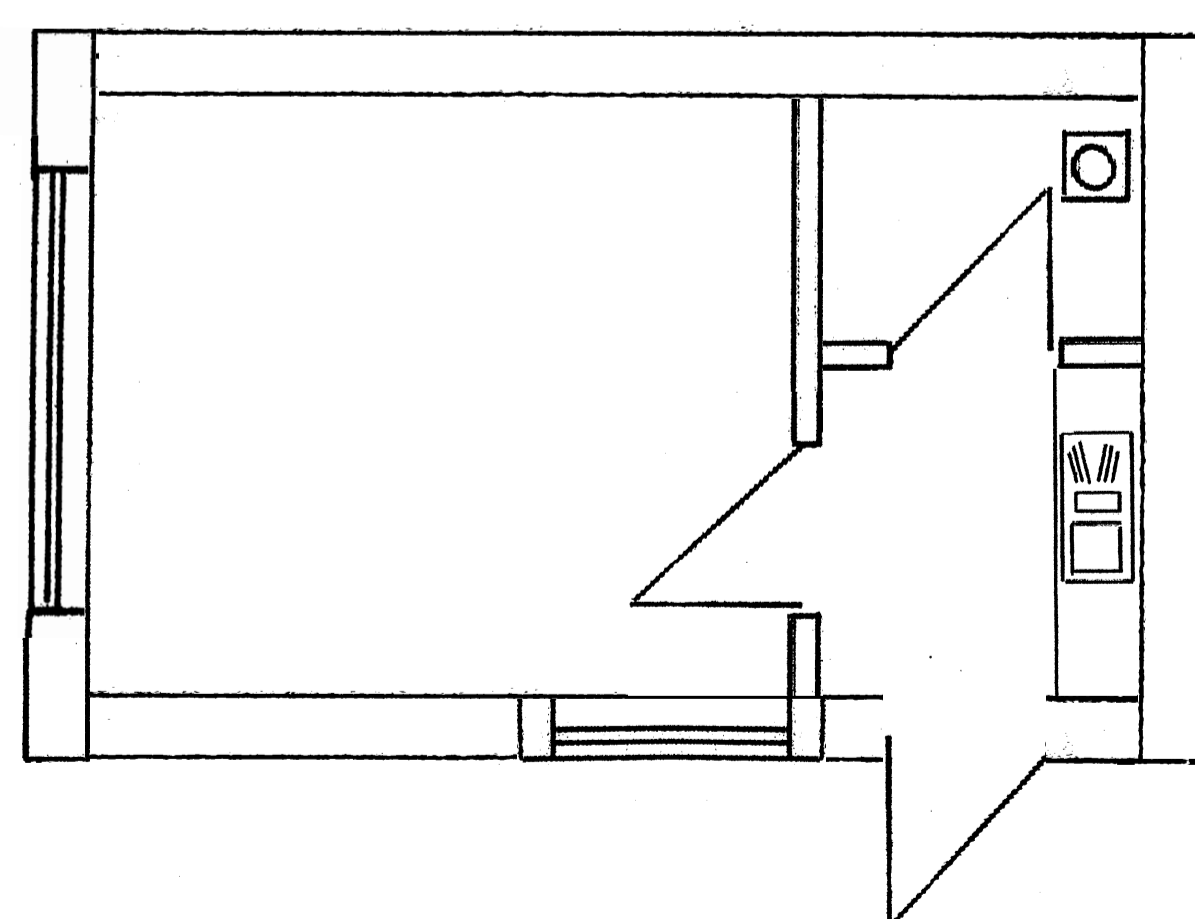

Rear

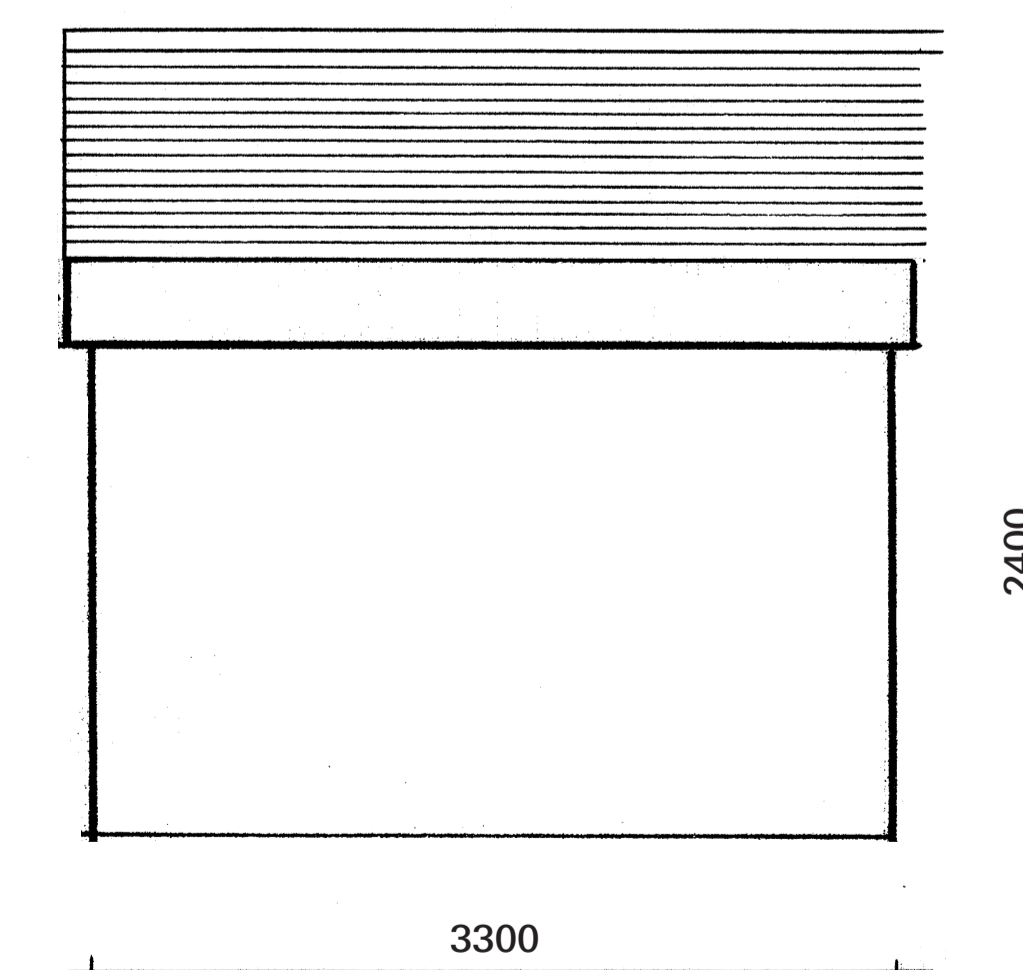

Date	Revisions
A	

© copyright

Client

Job Title

30 CHARNOCK BR8 BN1

Drawing Title

proposed garage ground floor layout

Scale
1:50

Date SEPT 2020 Drawn By S.L.G.

Drawing No. CONSTANTINOU/L.A.C. Rev.