



NOTE:


Contractors are to check all dimensions prior to commencement on site and notify the architect of any errors, omissions, or discrepancies.

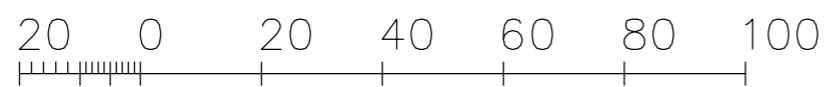

01 BLOCK PLAN
SCALE 1:1250

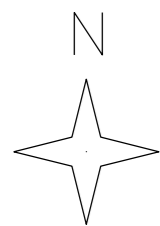

Metres

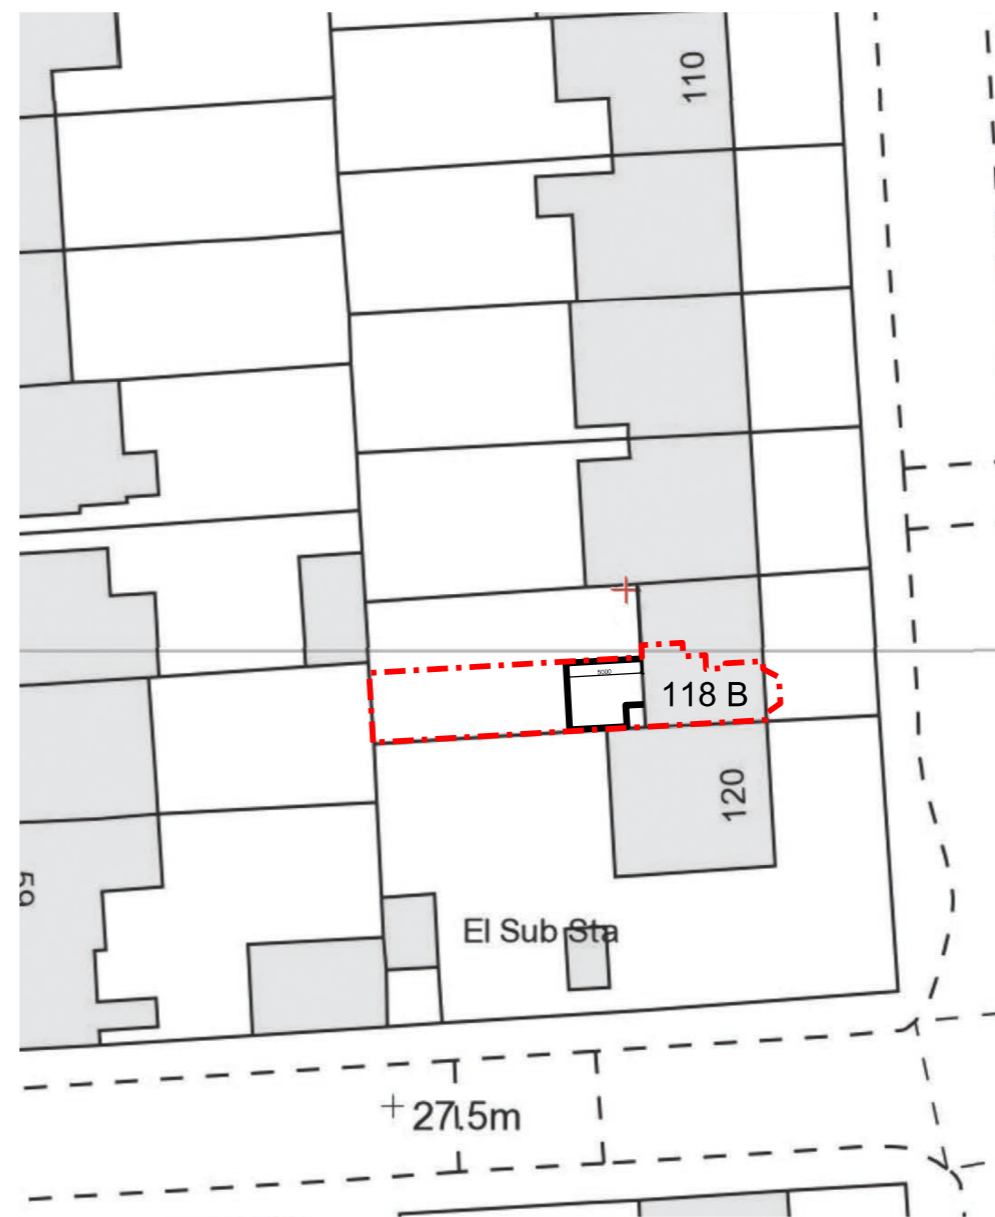

02 BLOCK PLAN
SCALE 1:500

Rev	Description	Date	Checked
FOR PLANNING			
Client LAUREN GANNON			
Address FLAT B 118 WELLMADOW ROAD SE6 1HW, LONDON			
Project PROPOSED SINGLE REAR EXTENSION, NEW BEDROOM ADDED AND LAYOUT RE-DESIGN			
Drawing BLOCK PLAN			
Scale	Drawn	Date	Checked
1:1250 @ A3	DC	18.12.2020	DC
1:500 @ A3			
Project no.	Dwg	Revision	
2009	A-02	00	
Architect Daniel Correia T 07891 574 543 hutandcastle@gmail.com			
WWW.HUTANDCASTLE.COM			

FOR PLANNING

Client
LAUREN GANNON

Address
FLAT B 118 WELLMADOW ROAD
SE6 1HW, LONDON

Project
PROPOSED SINGLE REAR EXTENSION,
NEW BEDROOM ADDED
AND LAYOUT RE-DESIGN

Drawing
BLOCK PLAN

Scale	Drawn	Date	Checked
1:1250 @ A3	DC	18.12.2020	DC
1:500 @ A3			

Project no.	Dwg	Revision	
2009	A-02	00	

Architect
Daniel Correia
T 07891 574 543
hutandcastle@gmail.com

