
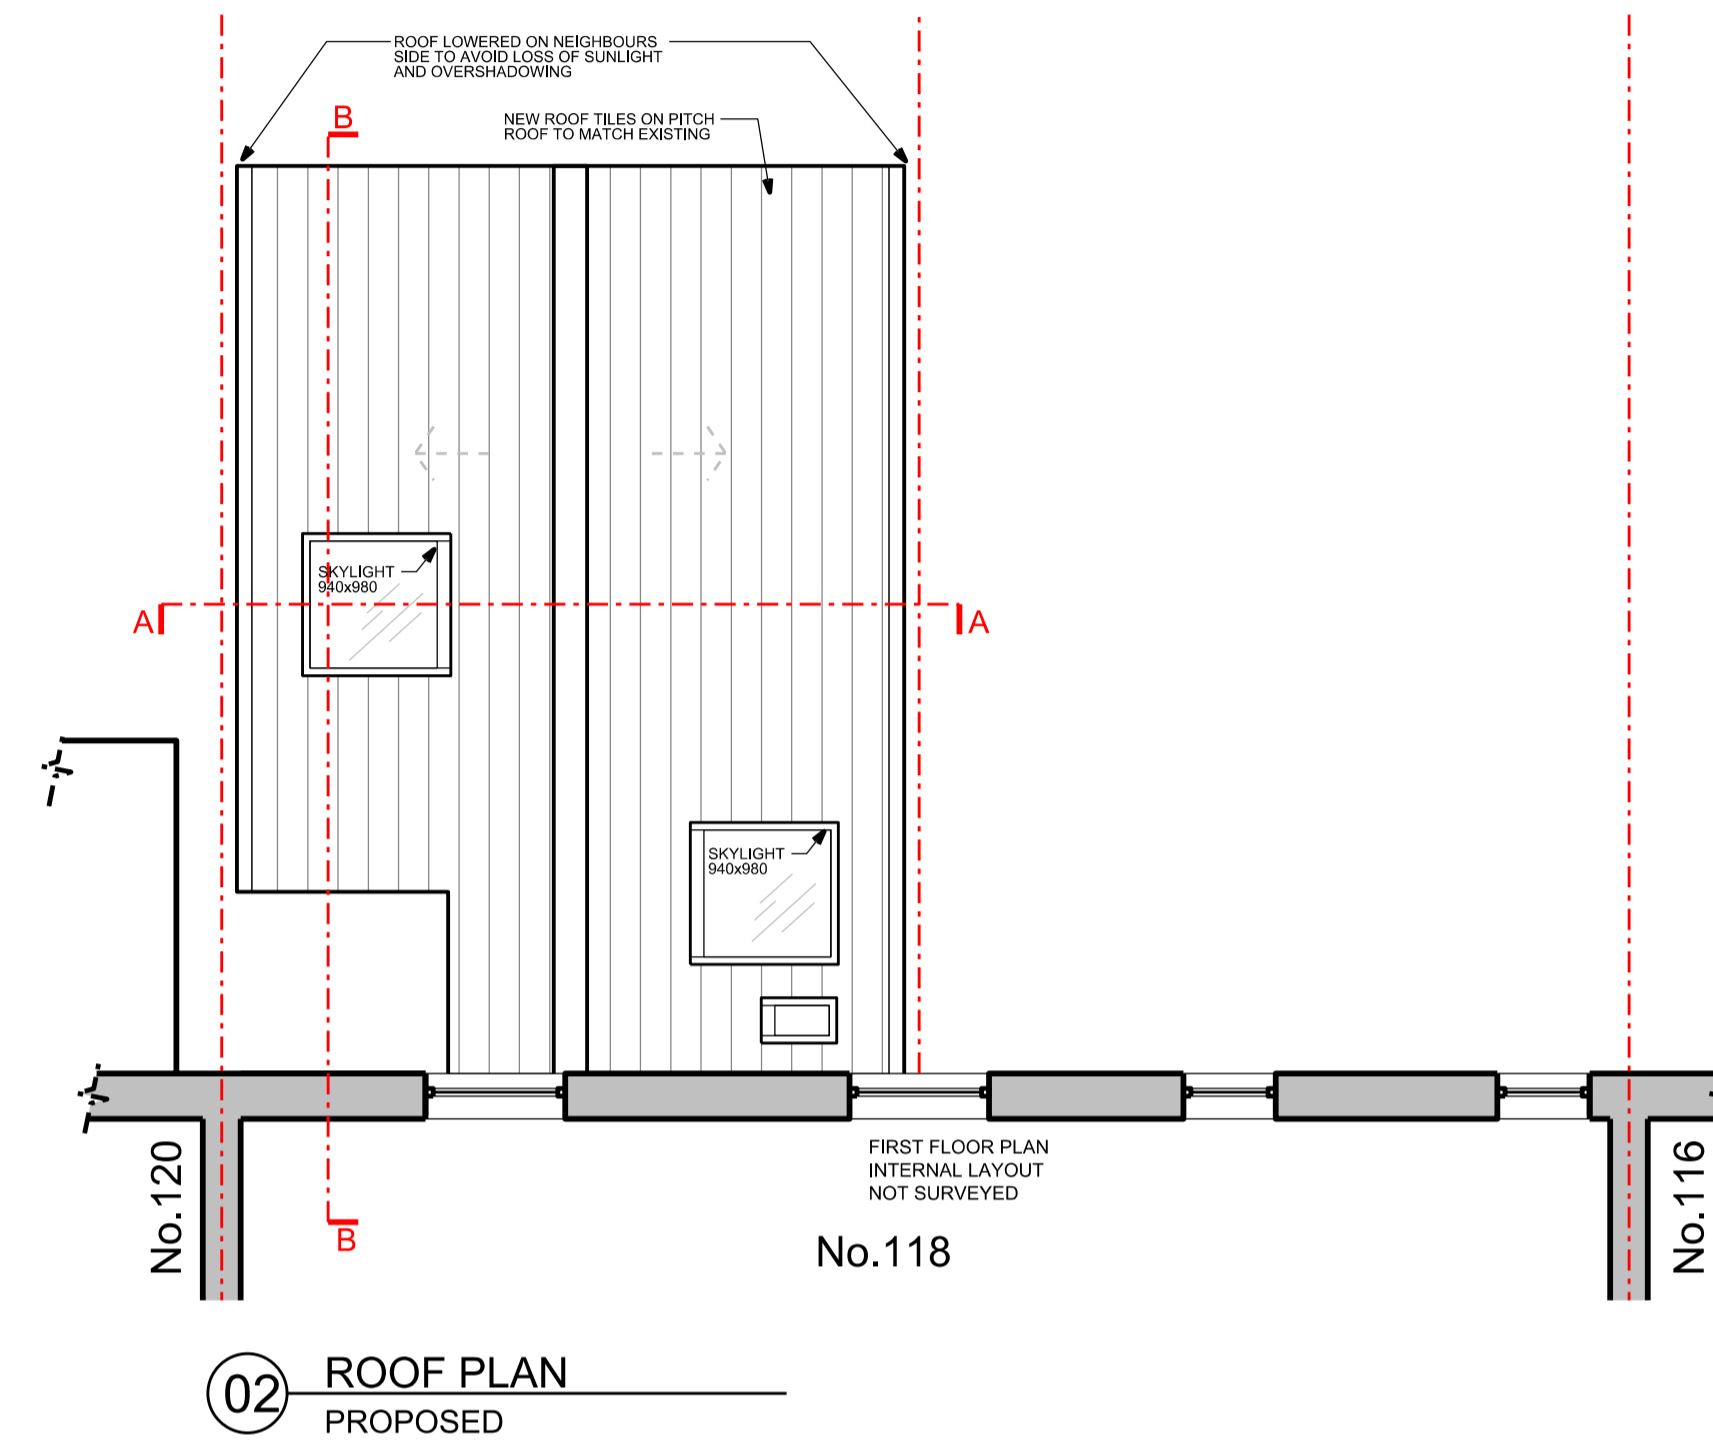
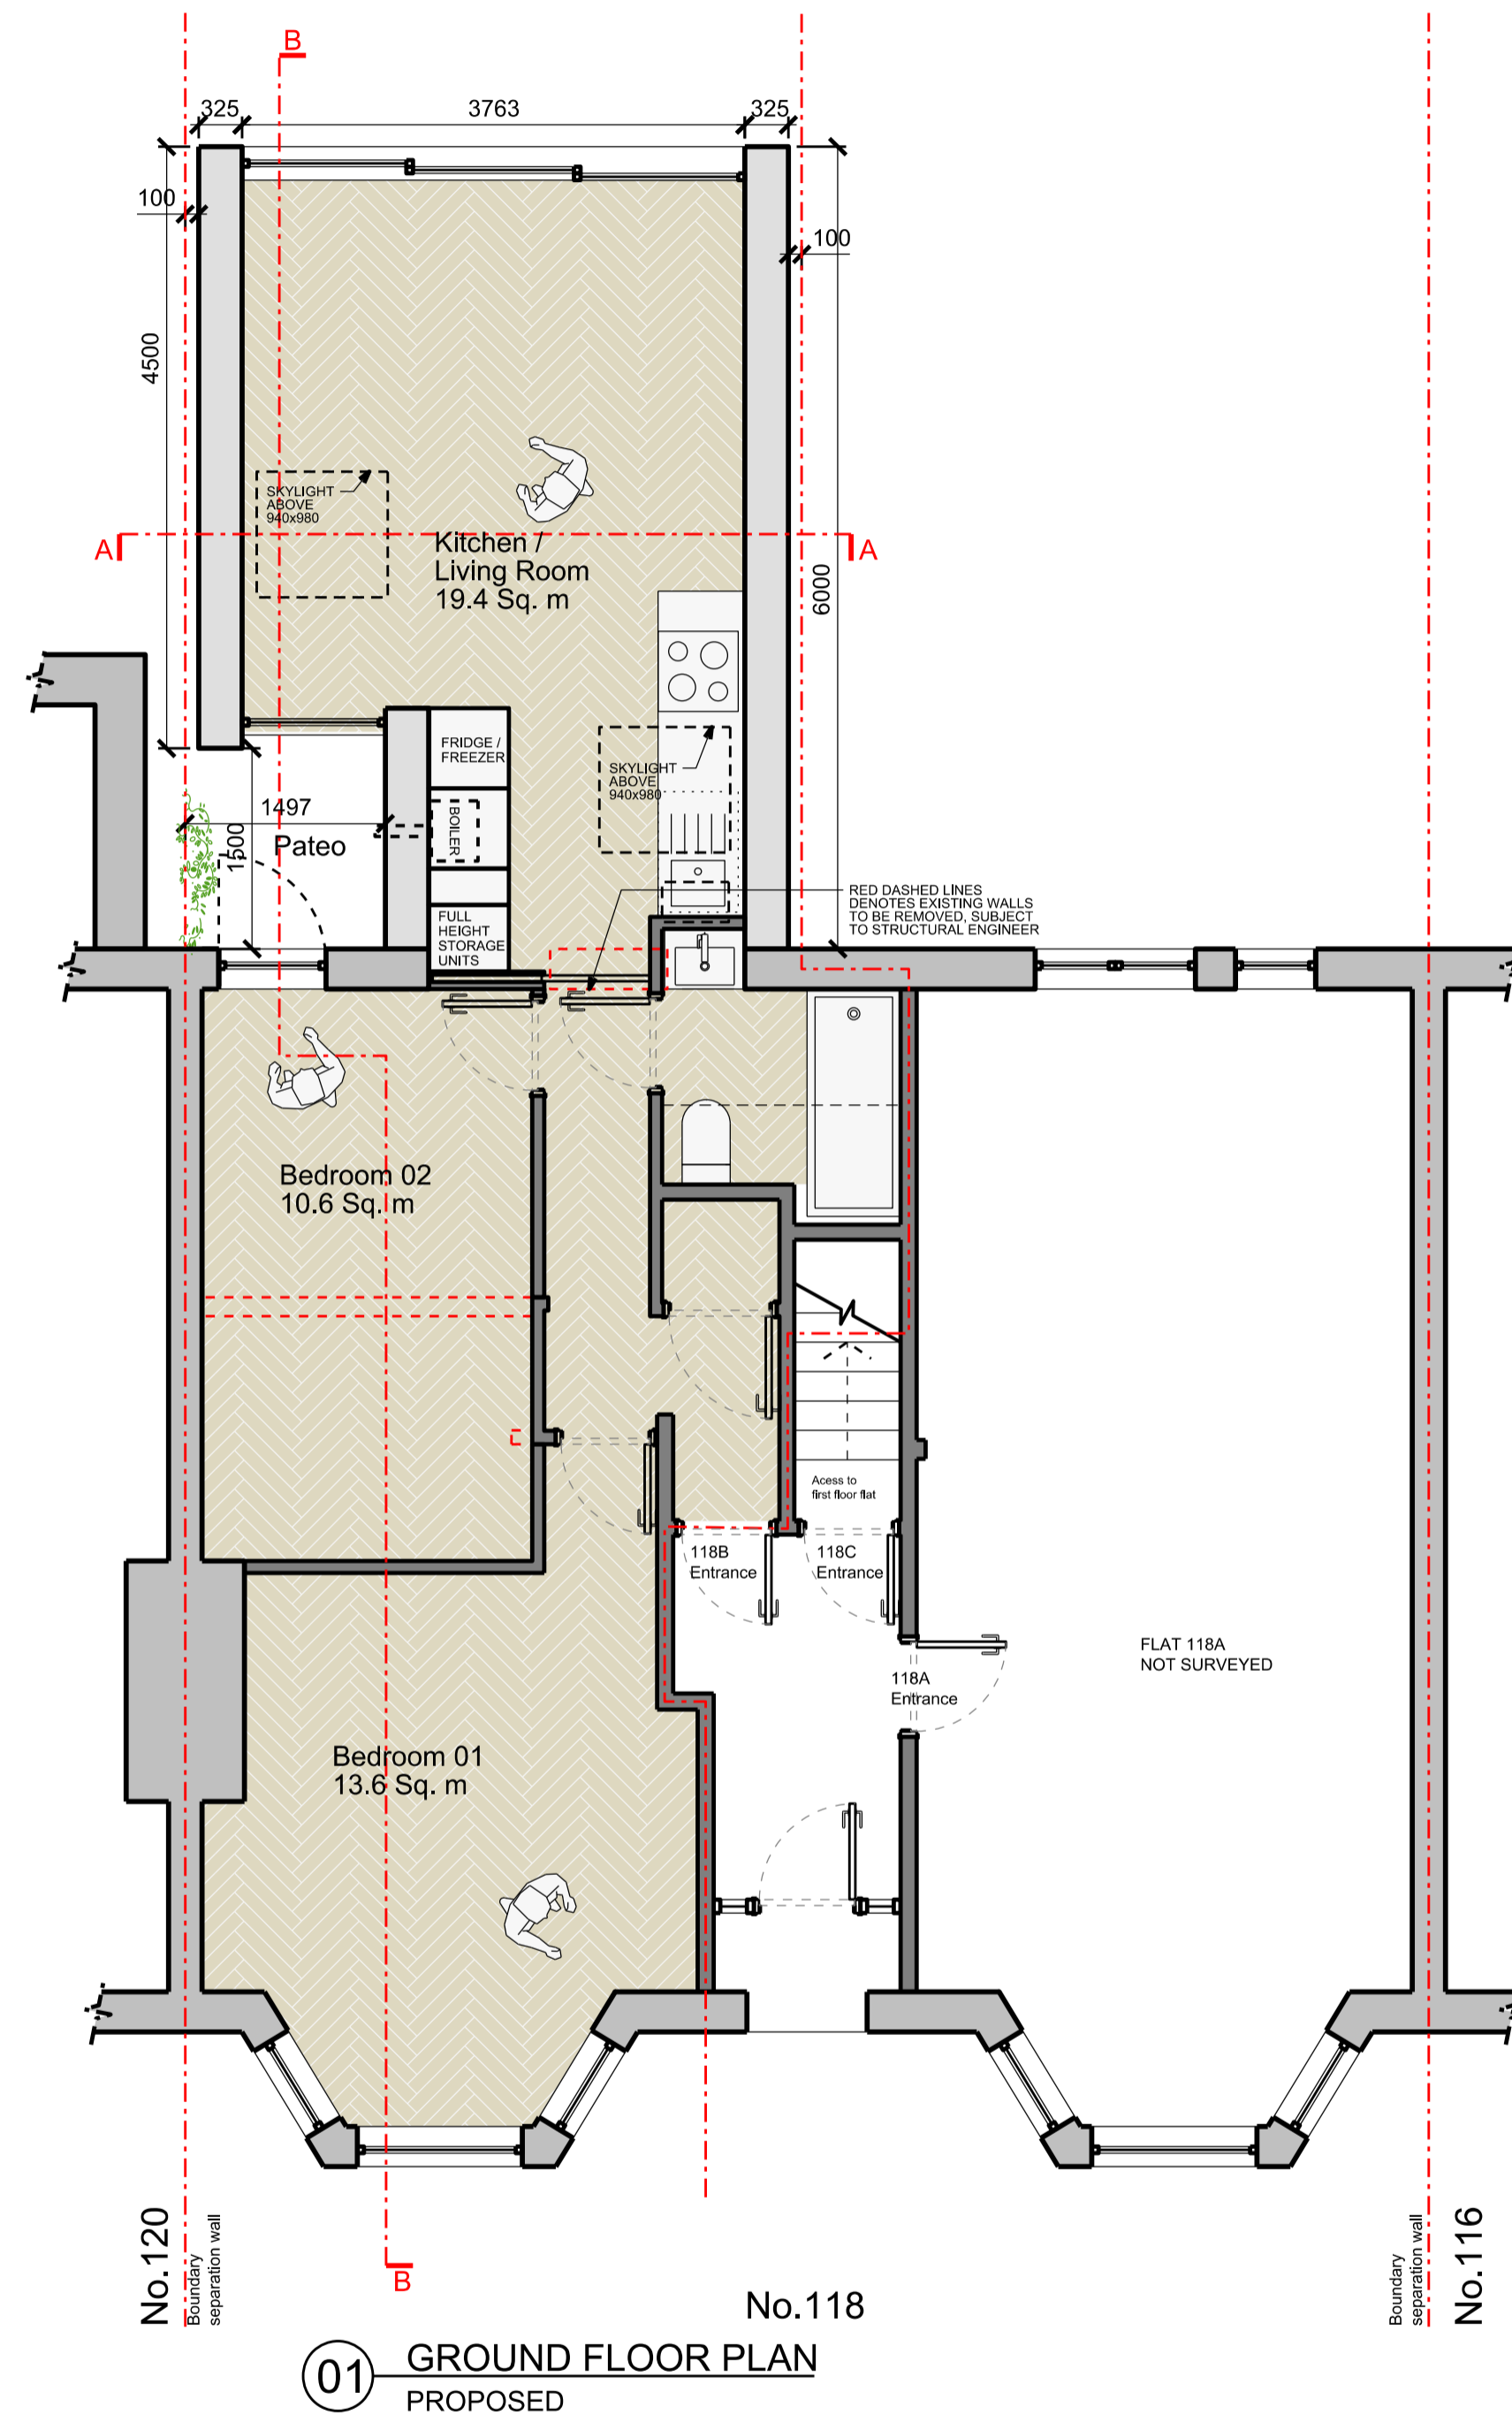


NOTE:

Contractors are to check all dimensions prior to commencement on site and notify the architect of any errors, omissions, or discrepancies.

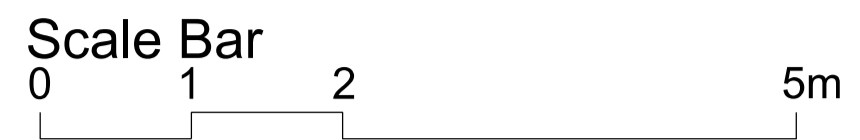

Rev	Description	Date	Checked
01	Rear extension length adjusted to 6 metres	13/01/2021	DC

Status

FOR PLANNING

Client
LAUREN GANNON

Address
FLAT B 118 WELLMEDOW ROAD
SE6 1HW, LONDON

Project
PROPOSED SINGLE REAR EXTENSION,
NEW BEDROOM ADDED
AND LAYOUT RE-DESIGN

Drawing
PROPOSED PLANS DRAWINGS

Scale	Drawn	Date	Checked
1:50 @ A1	DC	18.12.2020	DC
1:100 @ A3			

Project no.	Drg	Revision
2011	A-20	01

Architect
Daniel Correia
T 07891 574 543
hutandcastle@gmail.com

