
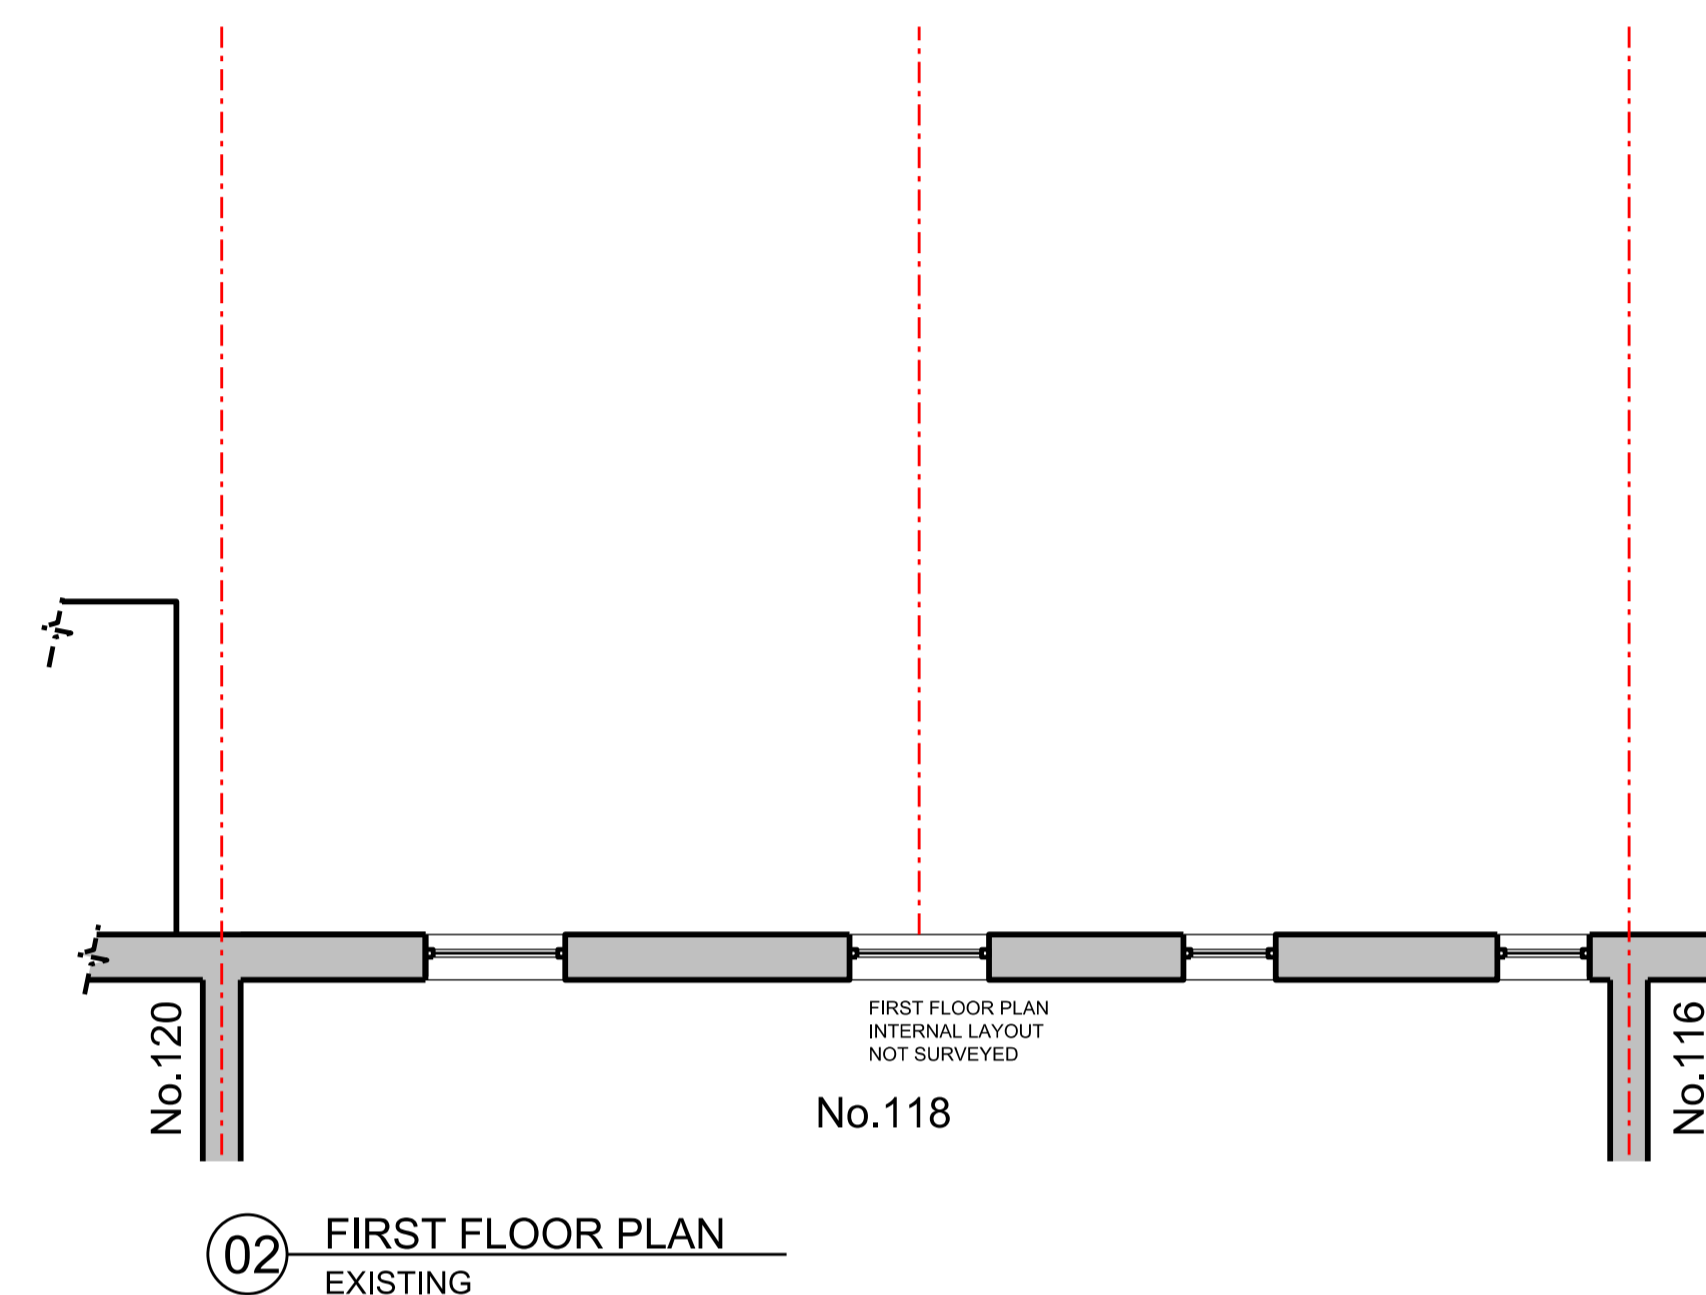


NOTE:

Contractors are to check all dimensions prior to commencement on site and notify the architect of any errors, omissions, or discrepancies.

Scale Bar

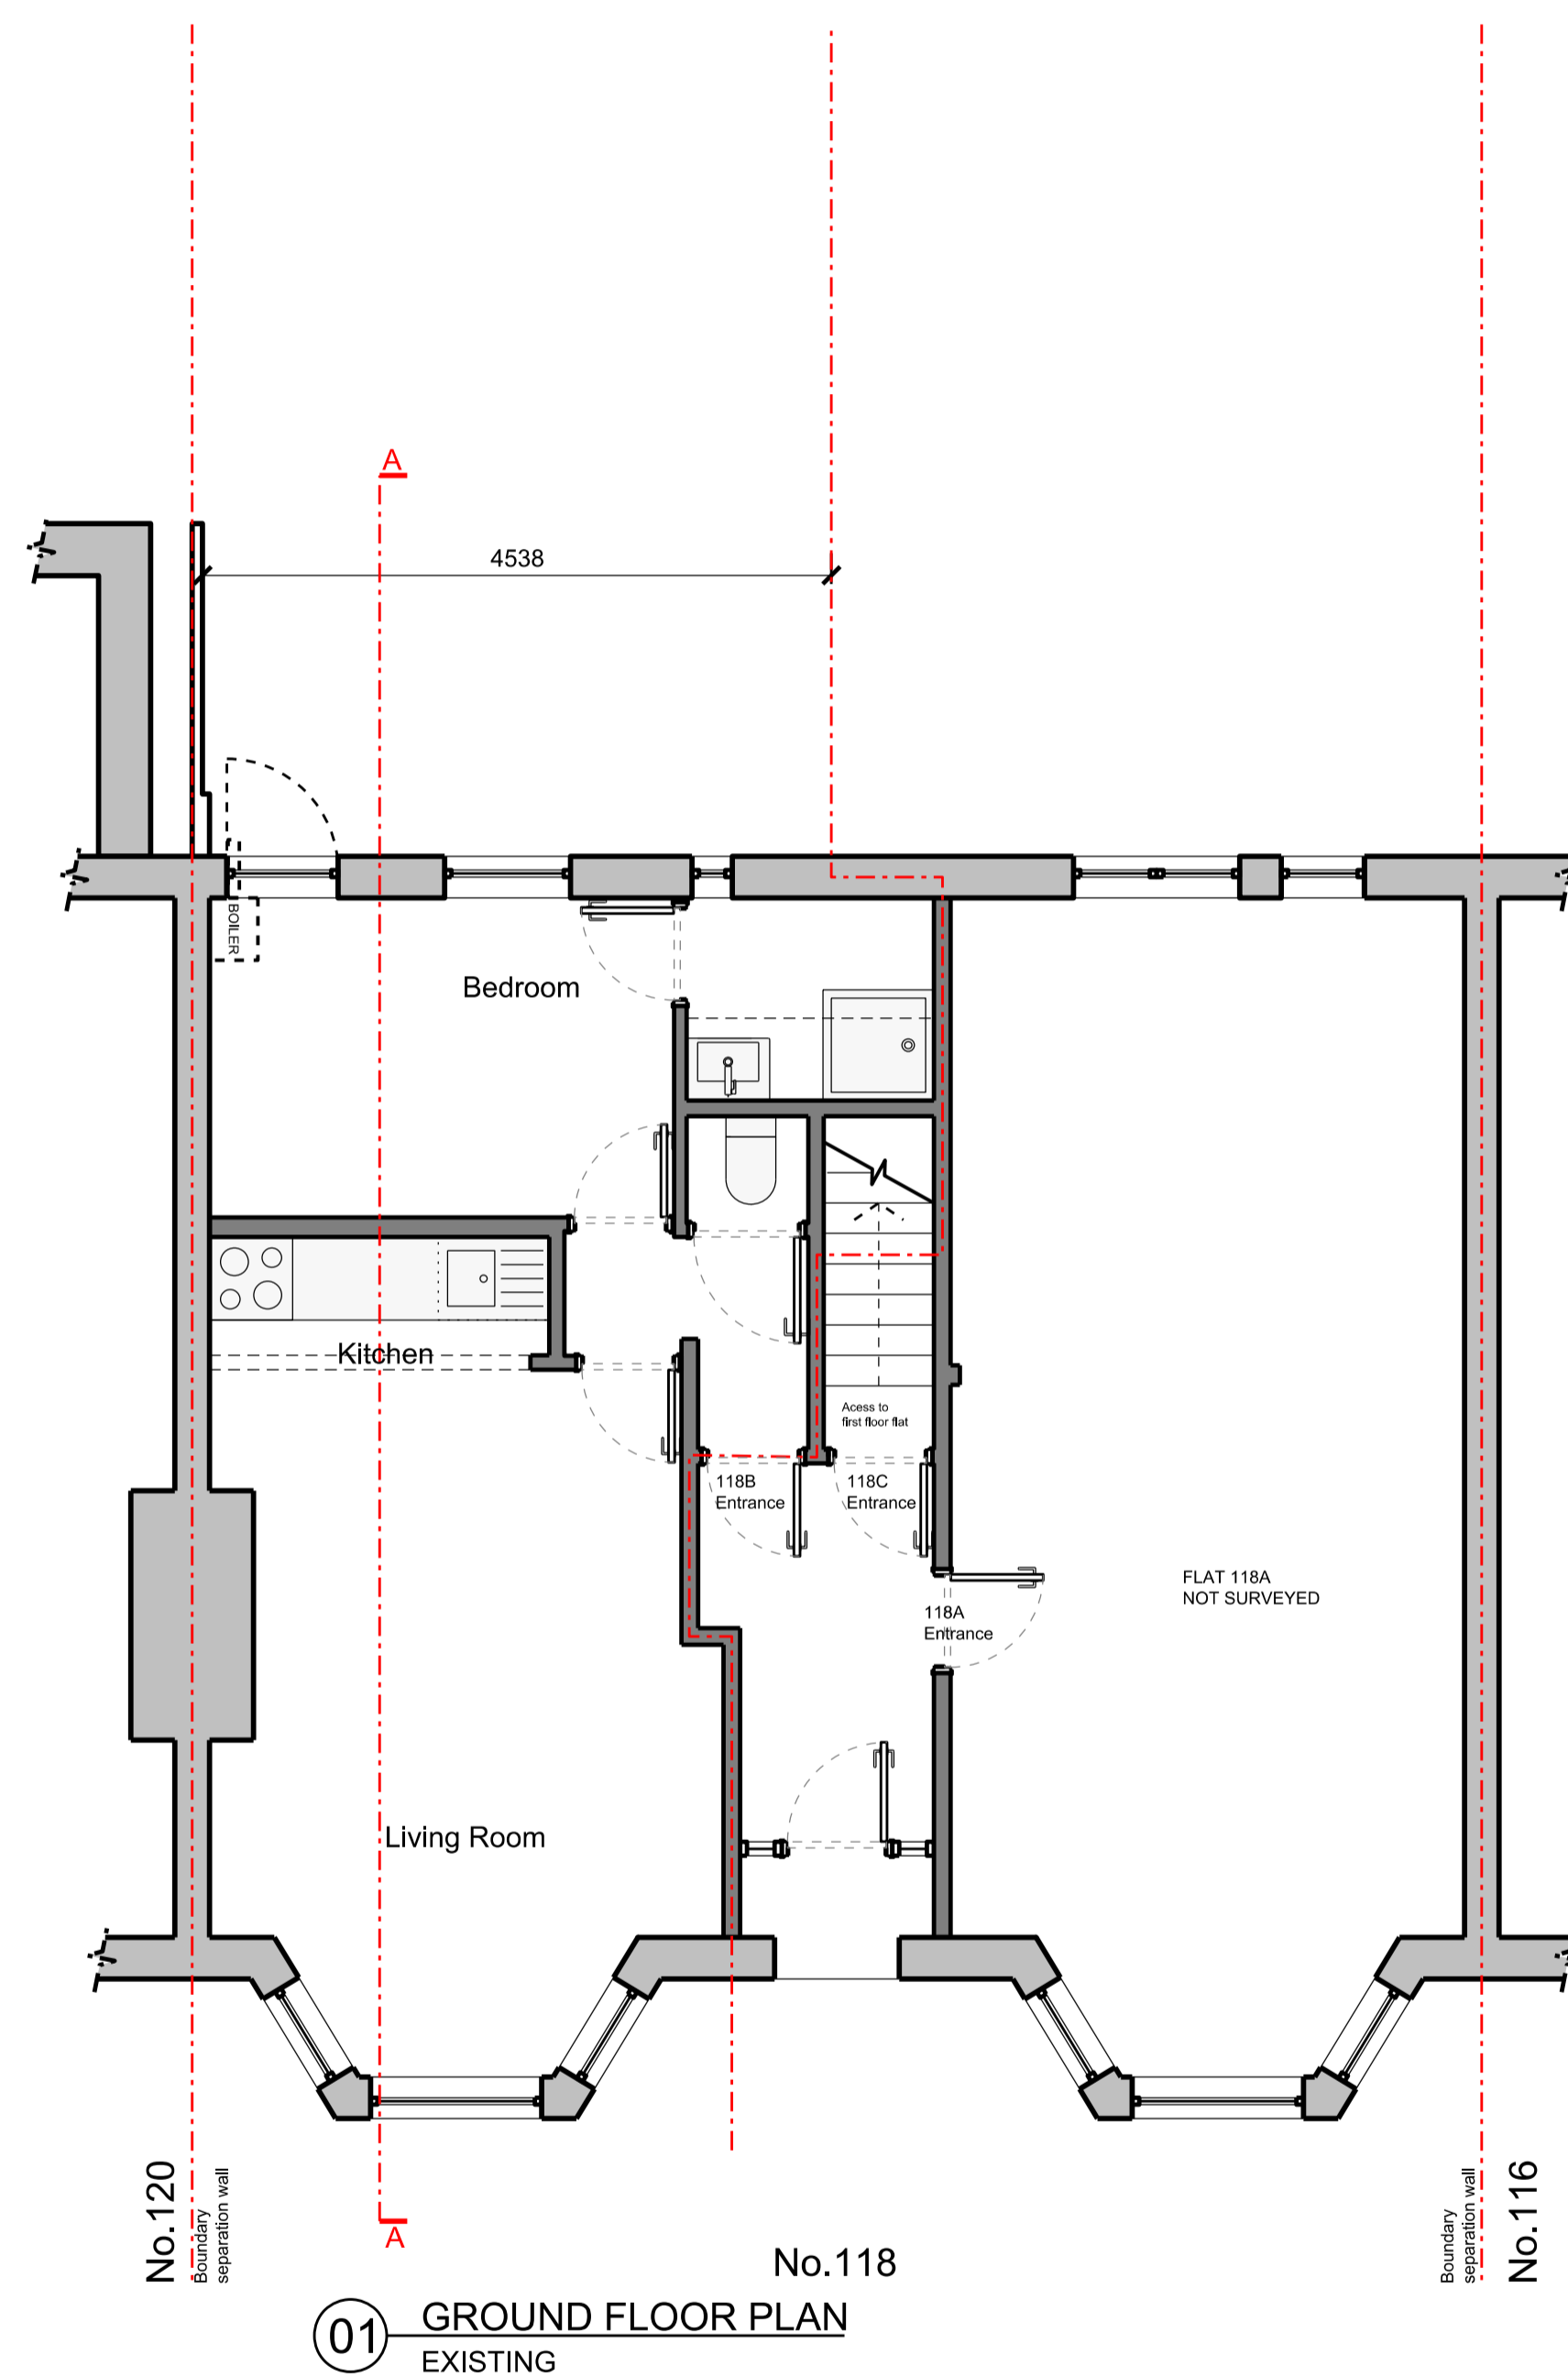

| Rev | Description | Date | Checked |
|-----|-------------|------|---------|
|-----|-------------|------|---------|

Status

FOR PLANNING

Client

LAUREN GANNON

Address

FLAT B 118 WELLMEDDOW ROAD
SE6 1HW, LONDON

Project

PROPOSED SINGLE REAR EXTENSION,
NEW BEDROOM ADDED
AND LAYOUT RE-DESIGN

| Scale | Drawn | Date | Checked |
|------------|-------|------------|---------|
| 1:50 @ A1 | DC | 18.12.2020 | DC |
| 1:100 @ A3 | | | |

| Project no. | Drg | Revision |
|-------------|------|----------|
| 2009 | A-10 | 00 |

Architect
Daniel Correia
T 07891 574 543
hutandcastle@gmail.com

