

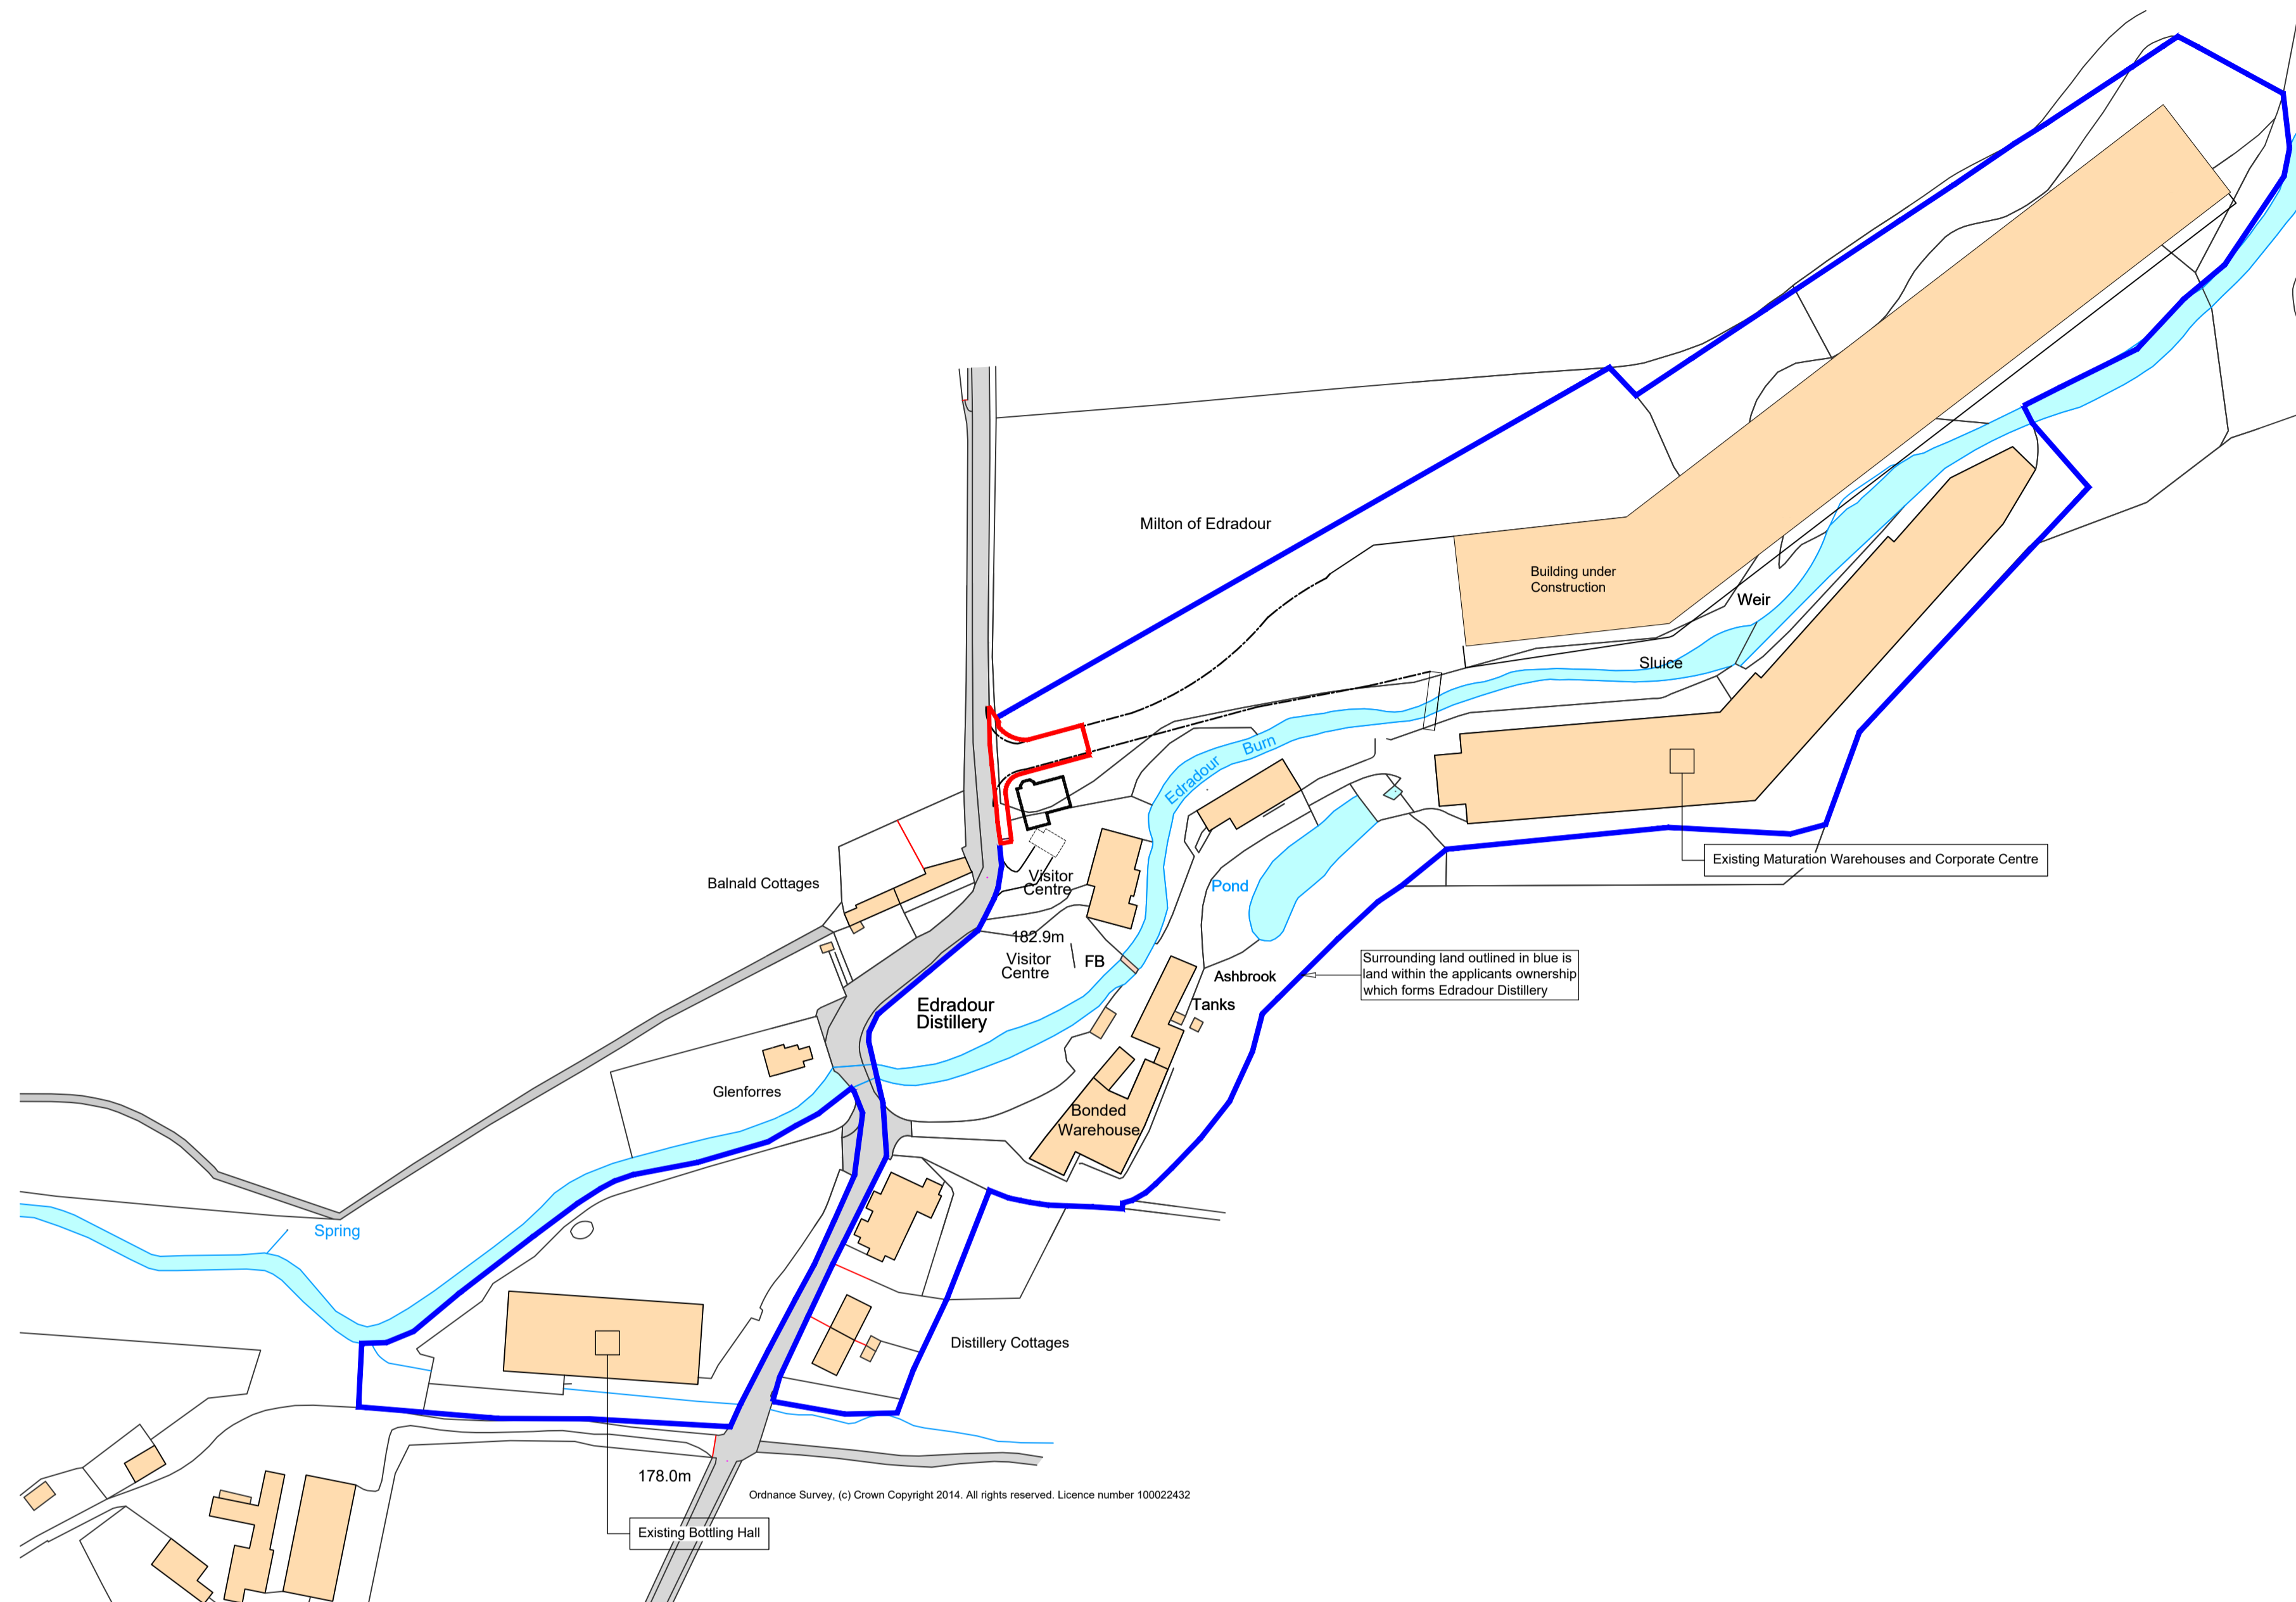
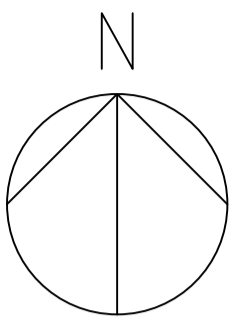


1. All boundaries, dimensions and levels are to be checked on site before construction and any discrepancies are to be reported to Orchil. 2. This drawing is copyright and may not be reproduced or used for any purpose other than that intended without the prior written agreement from Orchil Architectural Consultants.

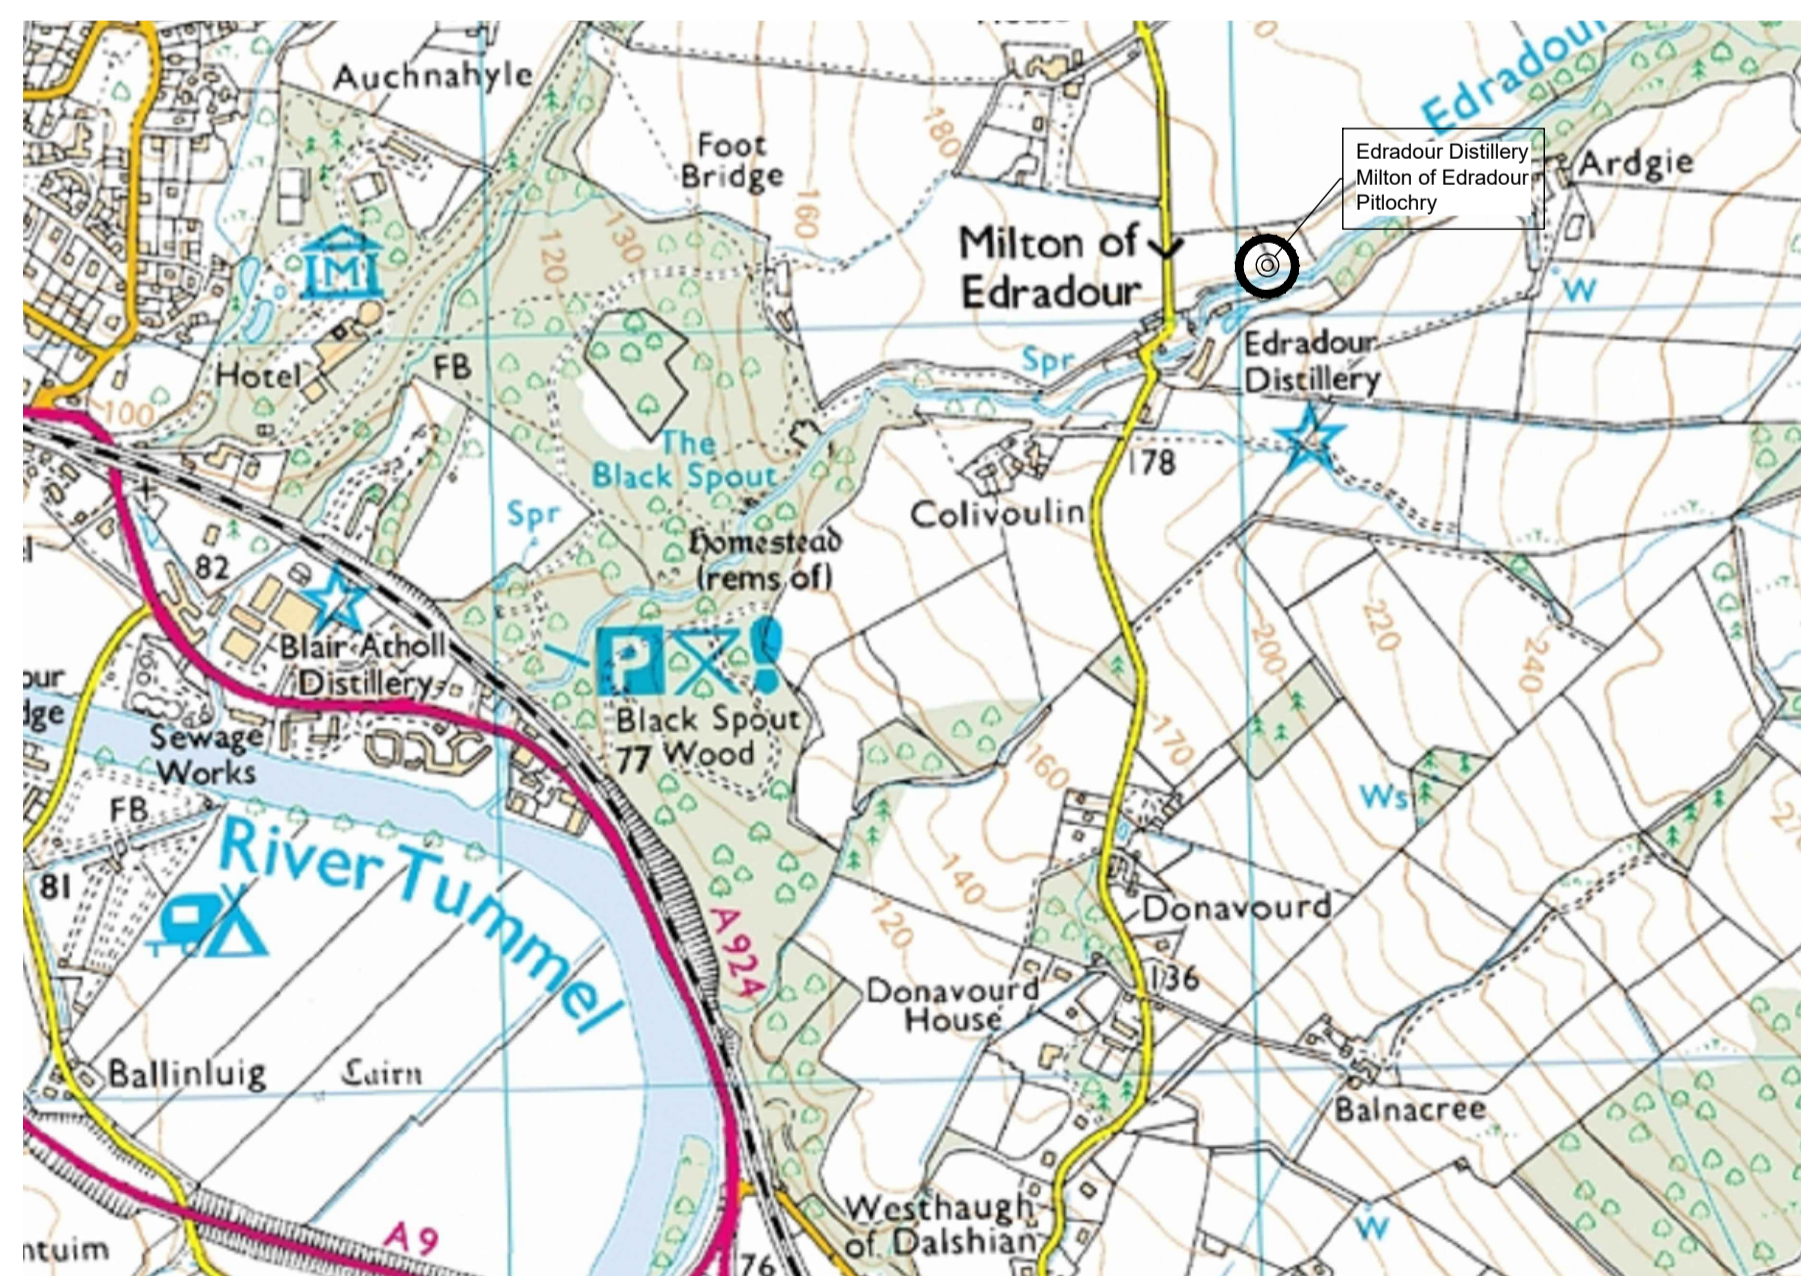

Location Plan 1:1250 scale

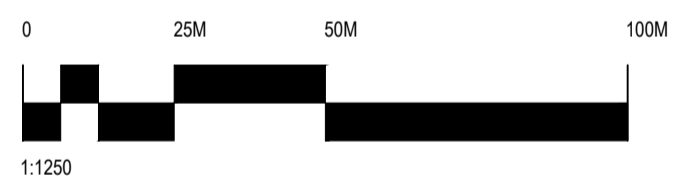

OS Extract scale NTS

Rev	Date	Description	By	Chk

Orchil
Architectural Consultants
The Barn, Mains of Orchil
Killicrankie
Pitlochry
Perthshire
PH15 5LR
t: 01796 470082
e: mail@orchilarch.co.uk
w: www.orchilarch.co.uk

Client:
Signatory Vintage Scotch Whisky Co. Ltd.
Edradour Distillery, Pitlochry

Project:
Gate Entrance & Walls

Drawing title:
Location Plans

Scale(s): see drg	Size: A1	First issue: 13/11/17	Drawn: JH	Checked: BH
Job no: 245	Drawing no: 01	Rev:		