
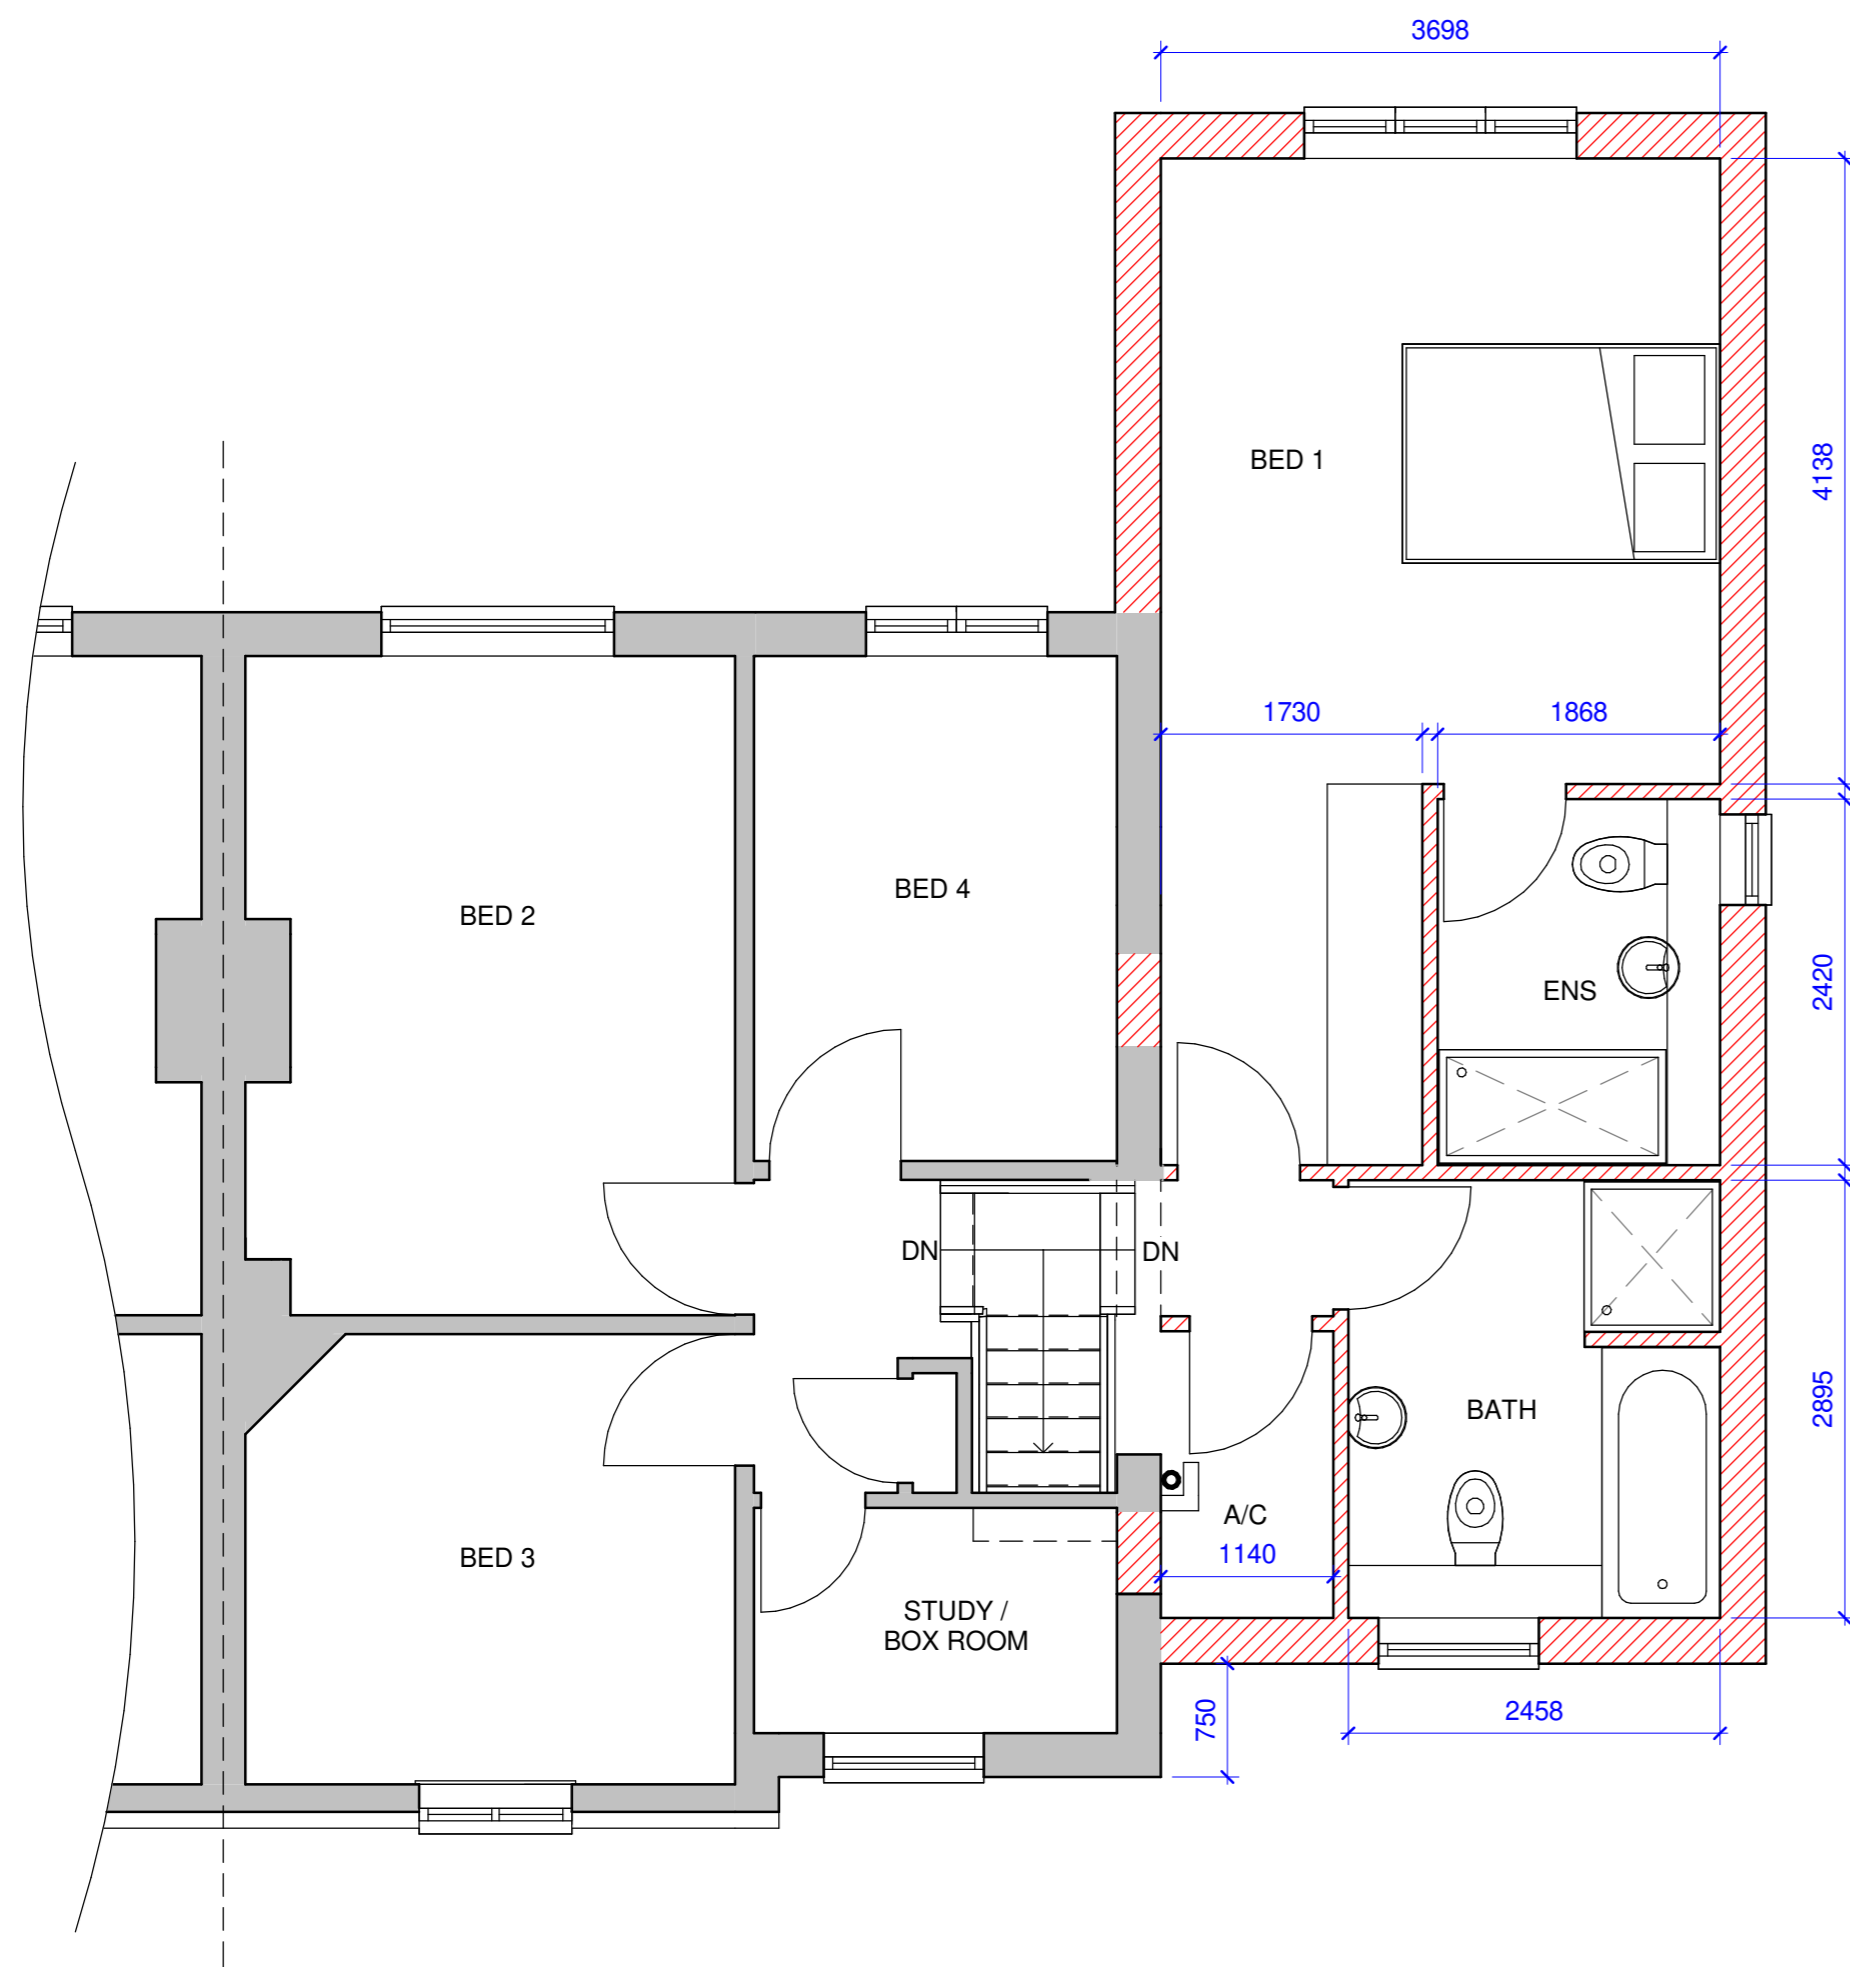


Copyright of this drawing is vested in the Designer and it must not be copied or reproduced without consent. Only figured dimensions are to be taken from this drawing. All contractors must visit the site and be responsible for taking and checking all dimensions relative to their work. Notify the Designer immediately of any variation between drawings and site conditions.

**DO NOT SCALE OFF THIS DRAWING - IF IN DOUBT ASK.**

All drawings to be read in conjunction with all relevant Structural and M&E Engineers drawings and specifications. It is assumed that all works on this drawing will be carried out by a competent contractor working, where appropriate, to an approved method statement.

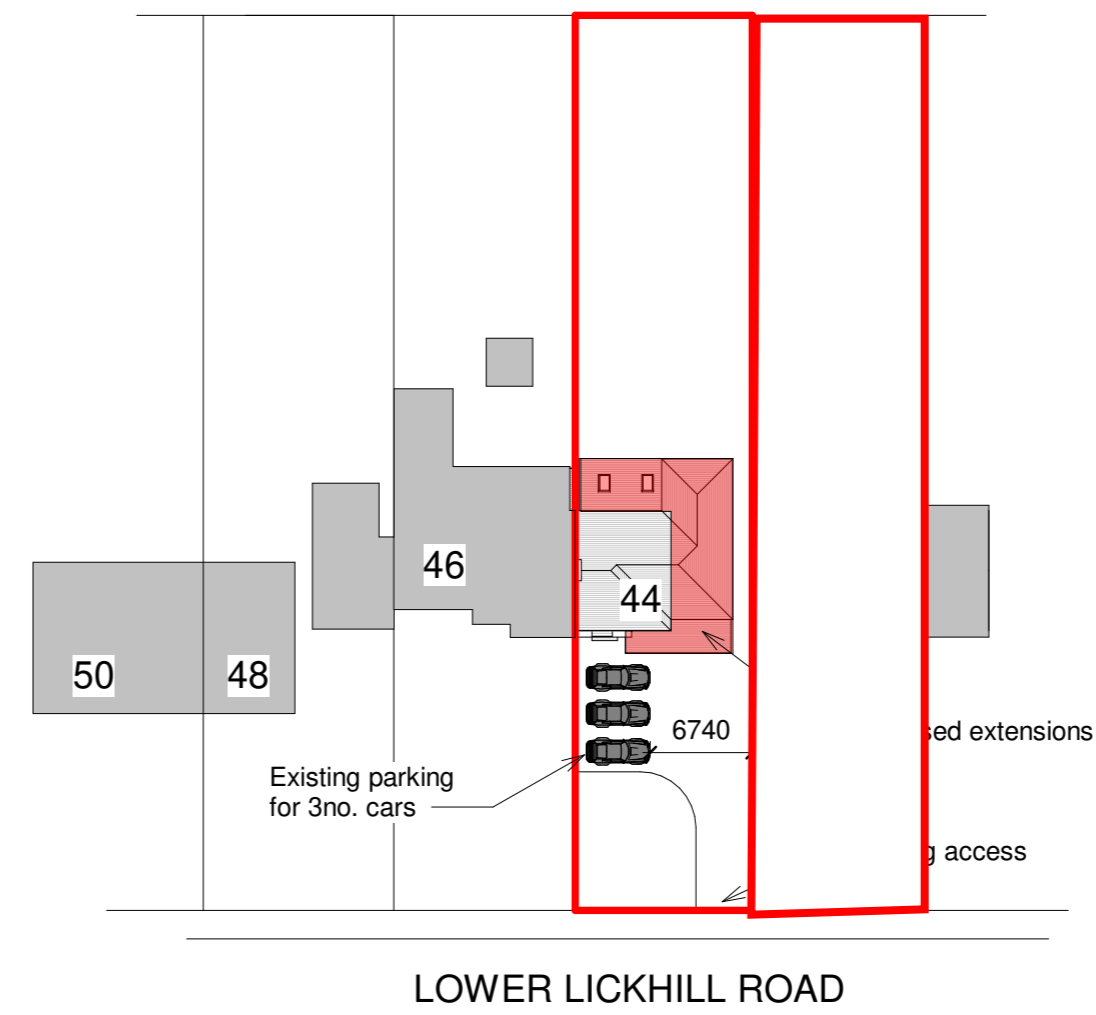

**1 First Floor**  
1 : 50

No.	Description	Date

CODE	SUITABILITY DESCRIPTION
STATUS	PURPOSE OF ISSUE



PROJECT  
**PROPOSED EXTENSION**

TITLE  
**44 LOWER LICKHILL ROAD,  
STOURPORT-ON-SEVERN**

CLIENT  
**MR MILLS**

DRAWN BY JG	CHECKED BY SG	DATE 15/12/2020
SCALE ( @A2 ) As indicated		
DRAWING NUMBER <b>4045-03B</b>		REV