
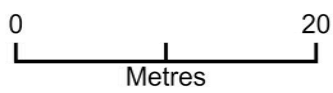


65 Scratchface Lane PO9 3NQ - Block Plan

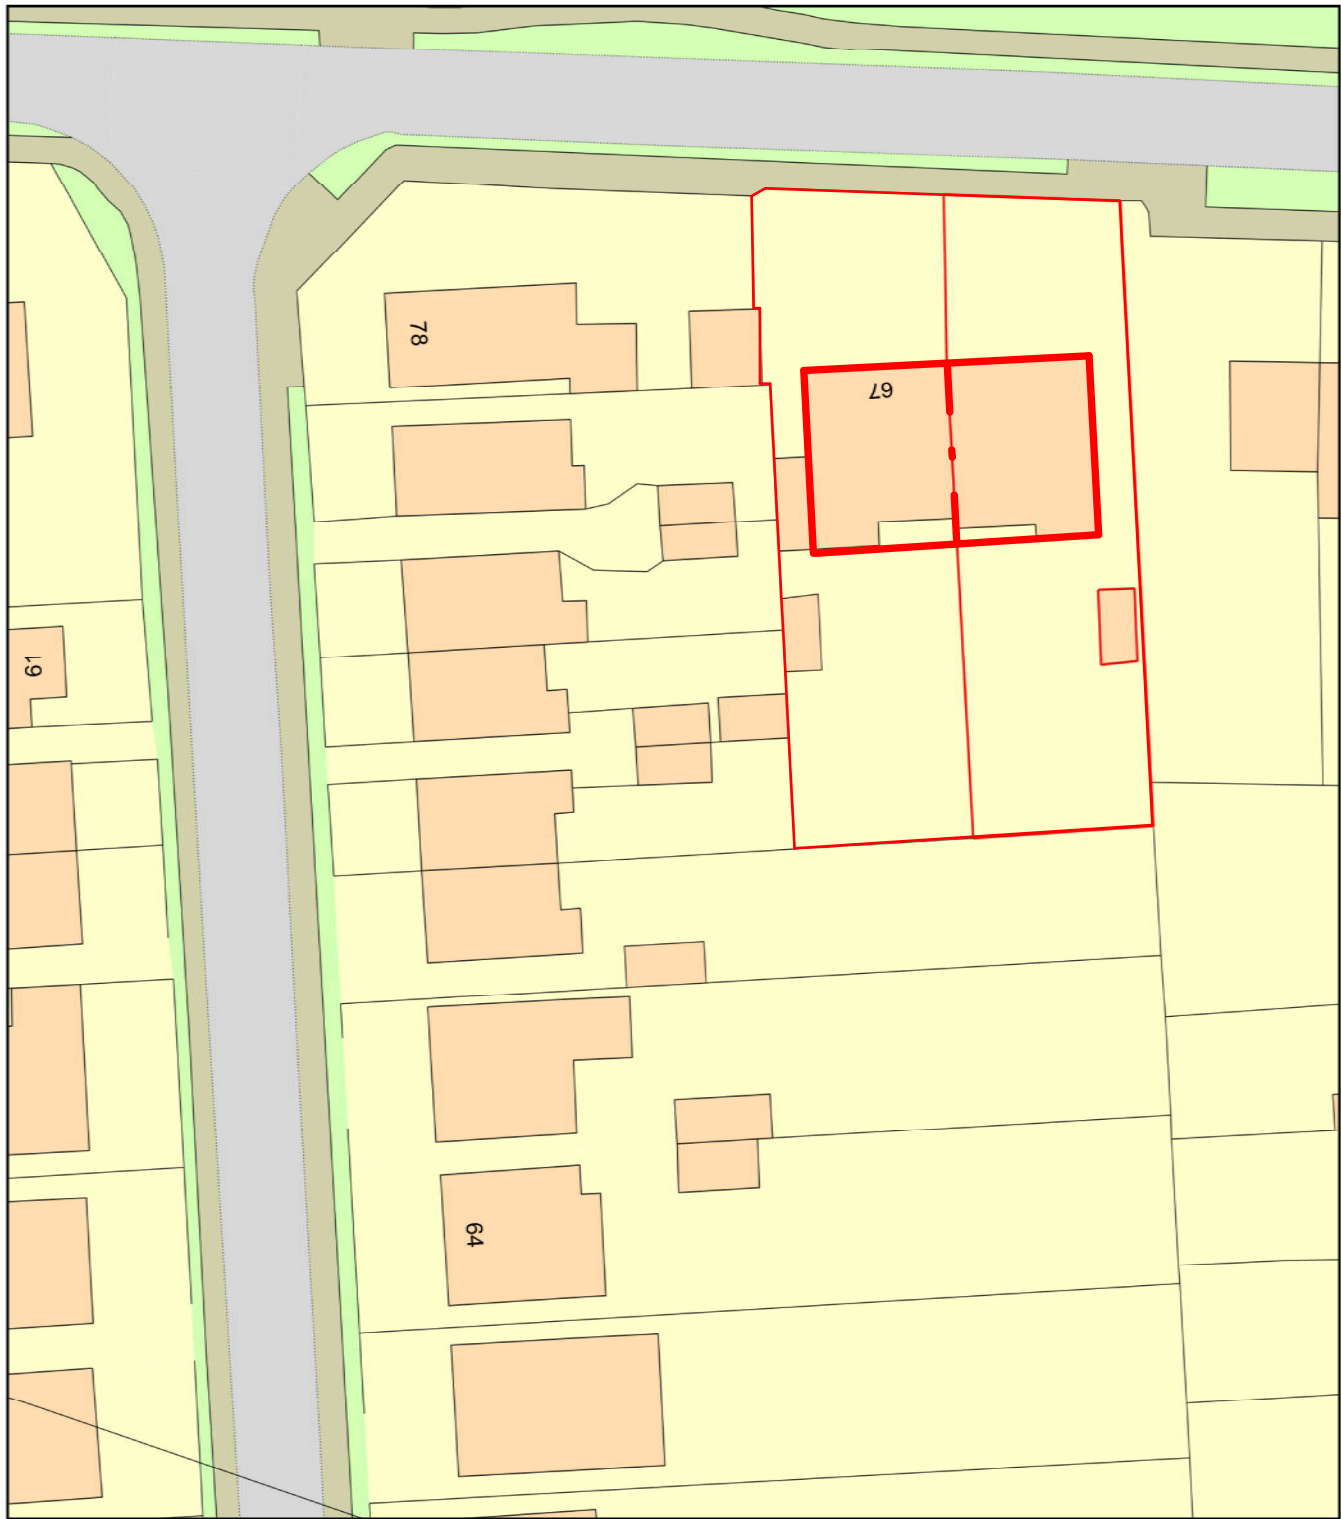

Plan Produced for: Parkers Design
Date Produced: 27 Sep 2020
Plan Reference Number: TQRQM20271141655143
Scale: 1:500 @ A4


© Crown copyright and database rights 2019 OS 100042766

1:500									100
1:200									20
1:100									10
1:50									5



PROJECT 65 Scratchface Lane PO9 3NQ	CLIENT Evetts		
	Date	Issue Date	Scale (@ A3)
SHEET Block Plan	Drawn by SW	DRAWING NUMBER P106	
	Checked by SR	REV	

65 Scratchface Lane PO9 3NQ - Block Plan - Location Plan

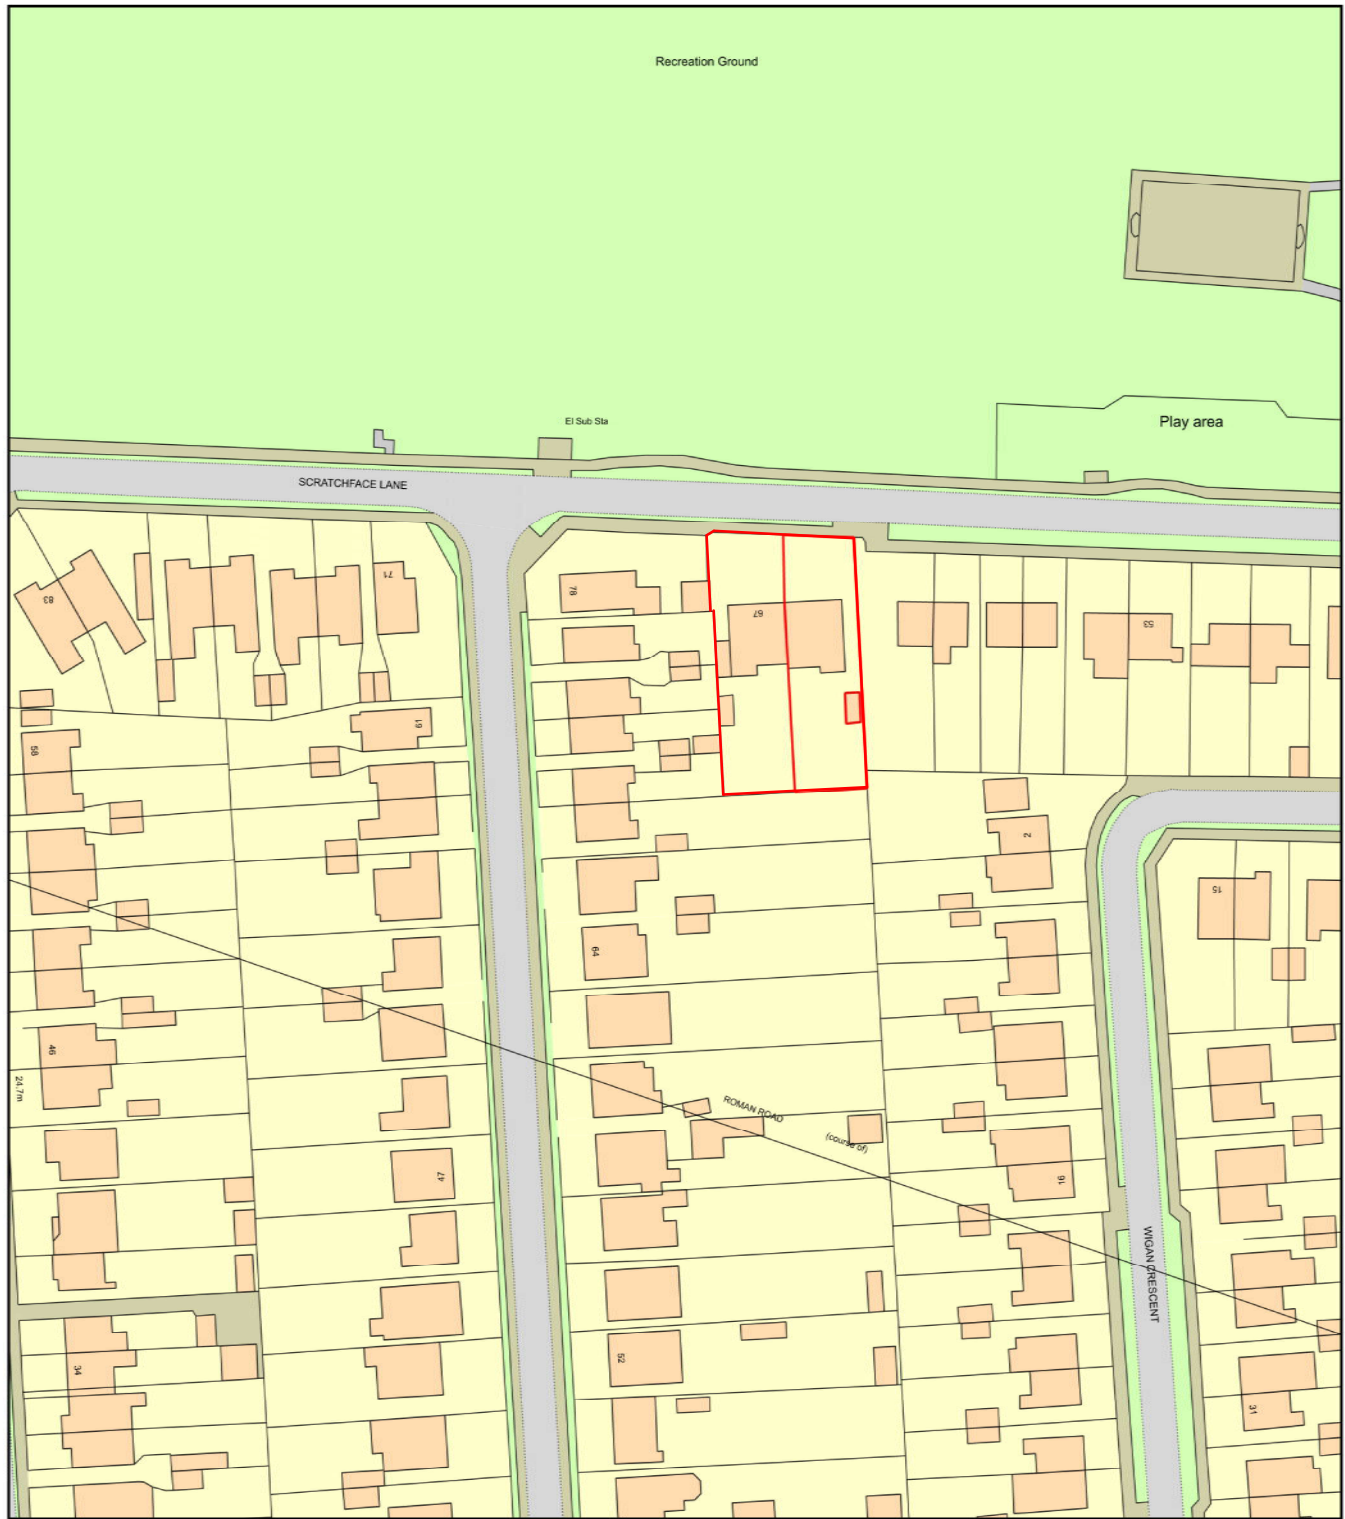

Plan Produced for: Parkers Design
Date Produced: 27 Sep 2020
Plan Reference Number: TQRQM20271141846407
Scale: 1:1250 @ A4

© Crown copyright and database rights 2019 OS 100042766

1:500	<input type="checkbox"/>	<input type="checkbox"/>	<input type="checkbox"/>	<input type="checkbox"/>	<input type="checkbox"/>	<input type="checkbox"/>	<input type="checkbox"/>	<input type="checkbox"/>	100
1:200	<input type="checkbox"/>	<input type="checkbox"/>	<input type="checkbox"/>	<input type="checkbox"/>	<input type="checkbox"/>	<input type="checkbox"/>	<input type="checkbox"/>	<input type="checkbox"/>	20
1:100	<input type="checkbox"/>	<input type="checkbox"/>	<input type="checkbox"/>	<input type="checkbox"/>	<input type="checkbox"/>	<input type="checkbox"/>	<input type="checkbox"/>	<input type="checkbox"/>	10
1:50	<input type="checkbox"/>	<input type="checkbox"/>	<input type="checkbox"/>	<input type="checkbox"/>	<input type="checkbox"/>	<input type="checkbox"/>	<input type="checkbox"/>	<input type="checkbox"/>	5



PROJECT	65 Scratchface Lane PO9 3NQ			CLIENT		Evetts	
	Date		Issue Date	Scale (@ A3)			
SHEET	Location		Drawn by	SW	DRAWING NUMBER		REV
			Checked by	SR	P107		