




LOCATION PLAN
EXISTING

1:1250 @ A3

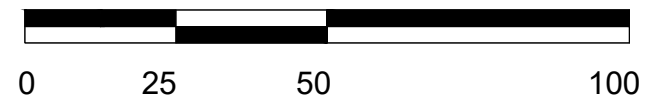

SCALE BAR 1:1250

Project Barn at Northwood Farm Northwood Lane Hayling Island	
Drawing Existing Location Plan	
Scale 1:1250	
Date Jan 2021	Revision 00
Drawing No. PD100	