



PROPOSED SUMMER HOUSE .. HAGG TOP CARAVAN SITE, COTHEASTONE.

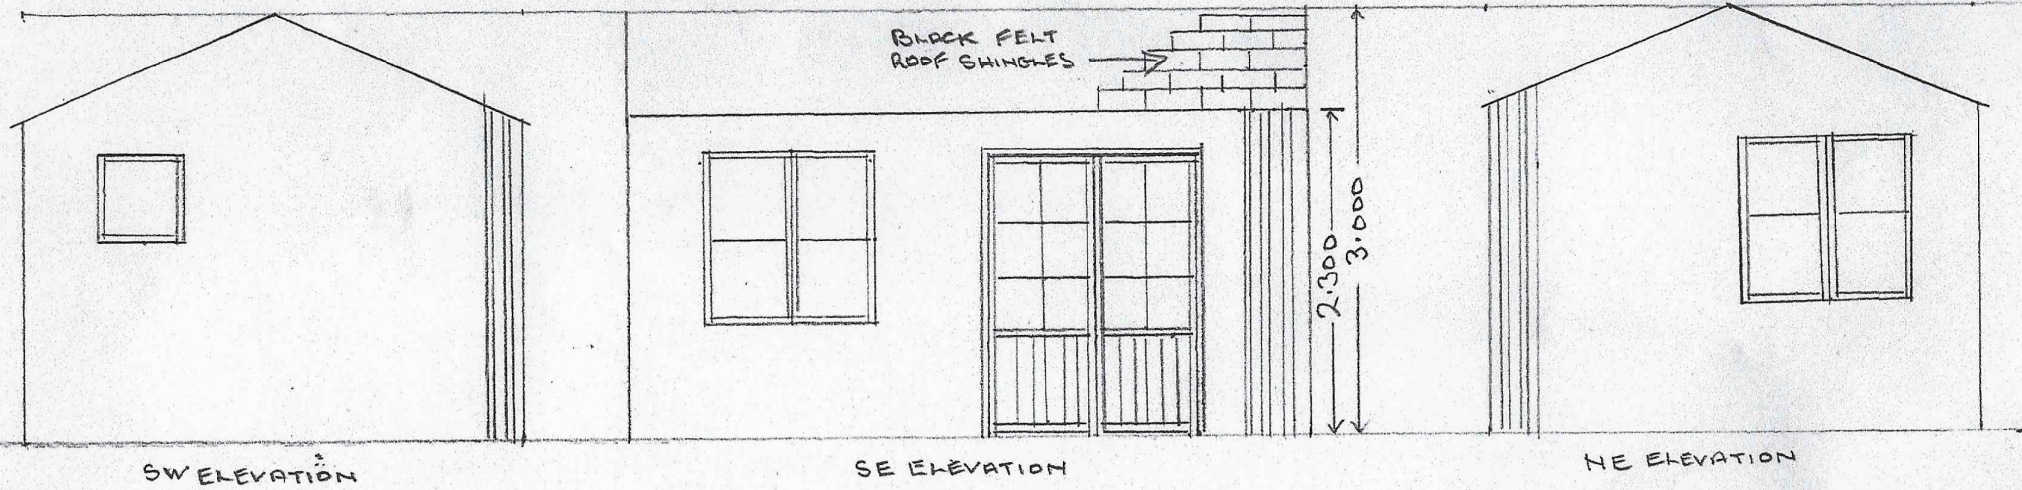


SW ELEVATION

SE ELEVATION

NE ELEVATION

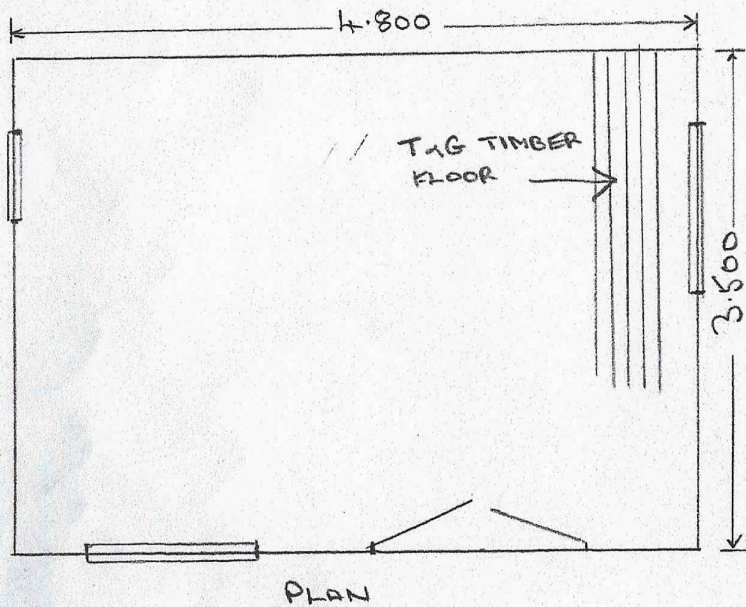

PLAN

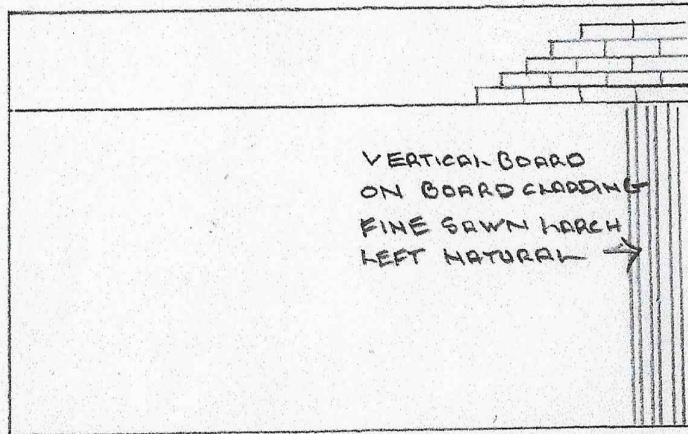

NW ELEVATION

BUILT SECTIONAL 50x75
 FRAME, CLADDING SIBERIAN
 LARCH, ROOF 50x100 RAFTERS
 15mm PLY. BLACK FELT SHINGLES!
 TIMBERGLAZED DOORS &
 WINDOWS. STAINED GREY
 TO MATCH FINISHED LARCH
 CONOUR.

SCALE 1:50
 OCTOBER 2020