


DESIGN & BUILD

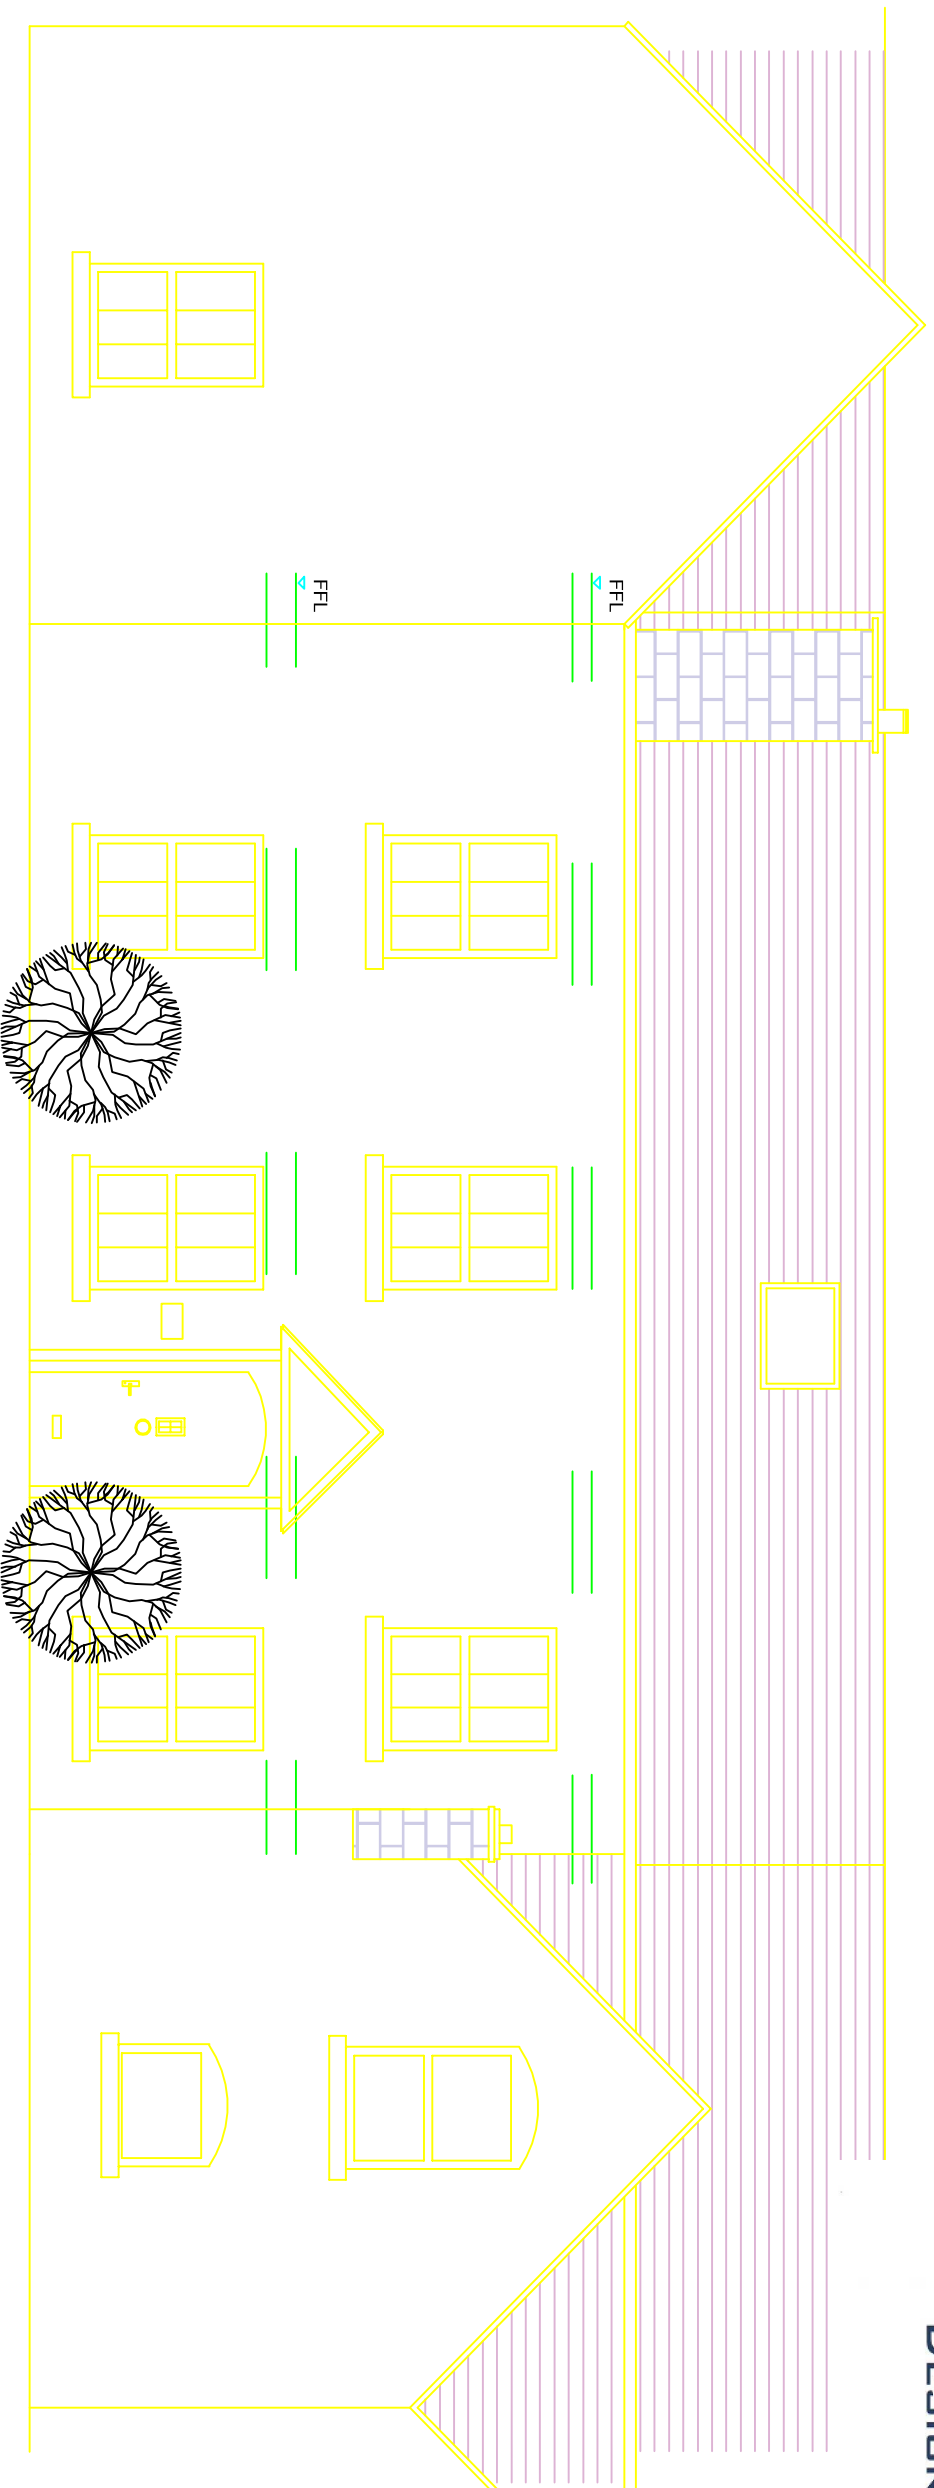

FRONT ELEVATION PROPOSED

PLEASE NOTE THAT EXACT DIMENSIONS ARE TO BE AGREED ON SITE AT TIME OF BUILD. PLANS DRAWN ARE TO SHOW OUTLINE IDEA OF THE PROPOSAL ONLY
PLEASE NOTE IT IS THE BUILDERS RESPONSIBILITY ON SITE TO MEASURE AND FIT THE STAIRS - THE DESIGN IS TO SHOW ONLY AN IDEA OF HOW THE PROPOSAL MAY WORK.
RESPONSIBILITY OF THE DIMENSIONS ARE THE BUILDERS - PLAN IS TO ONLY SHOW A PRE-DISCUSSED IDEA.

