




DESIGN & BUILD

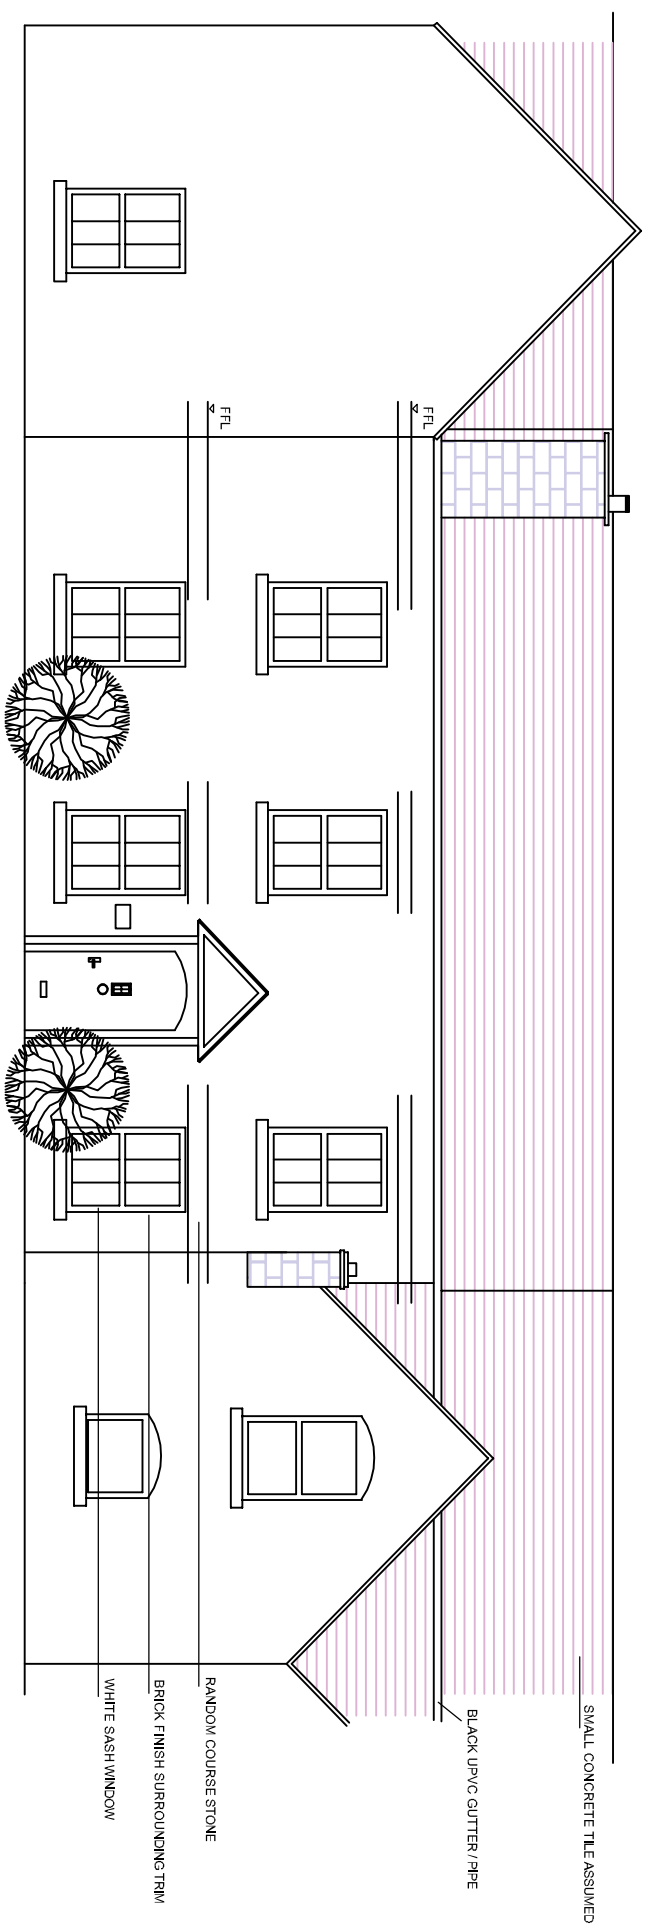

FRONT ELEVATION EXISTING

