


DESIGN & BUILD

APPROXIMATE BOUNDARY LINE

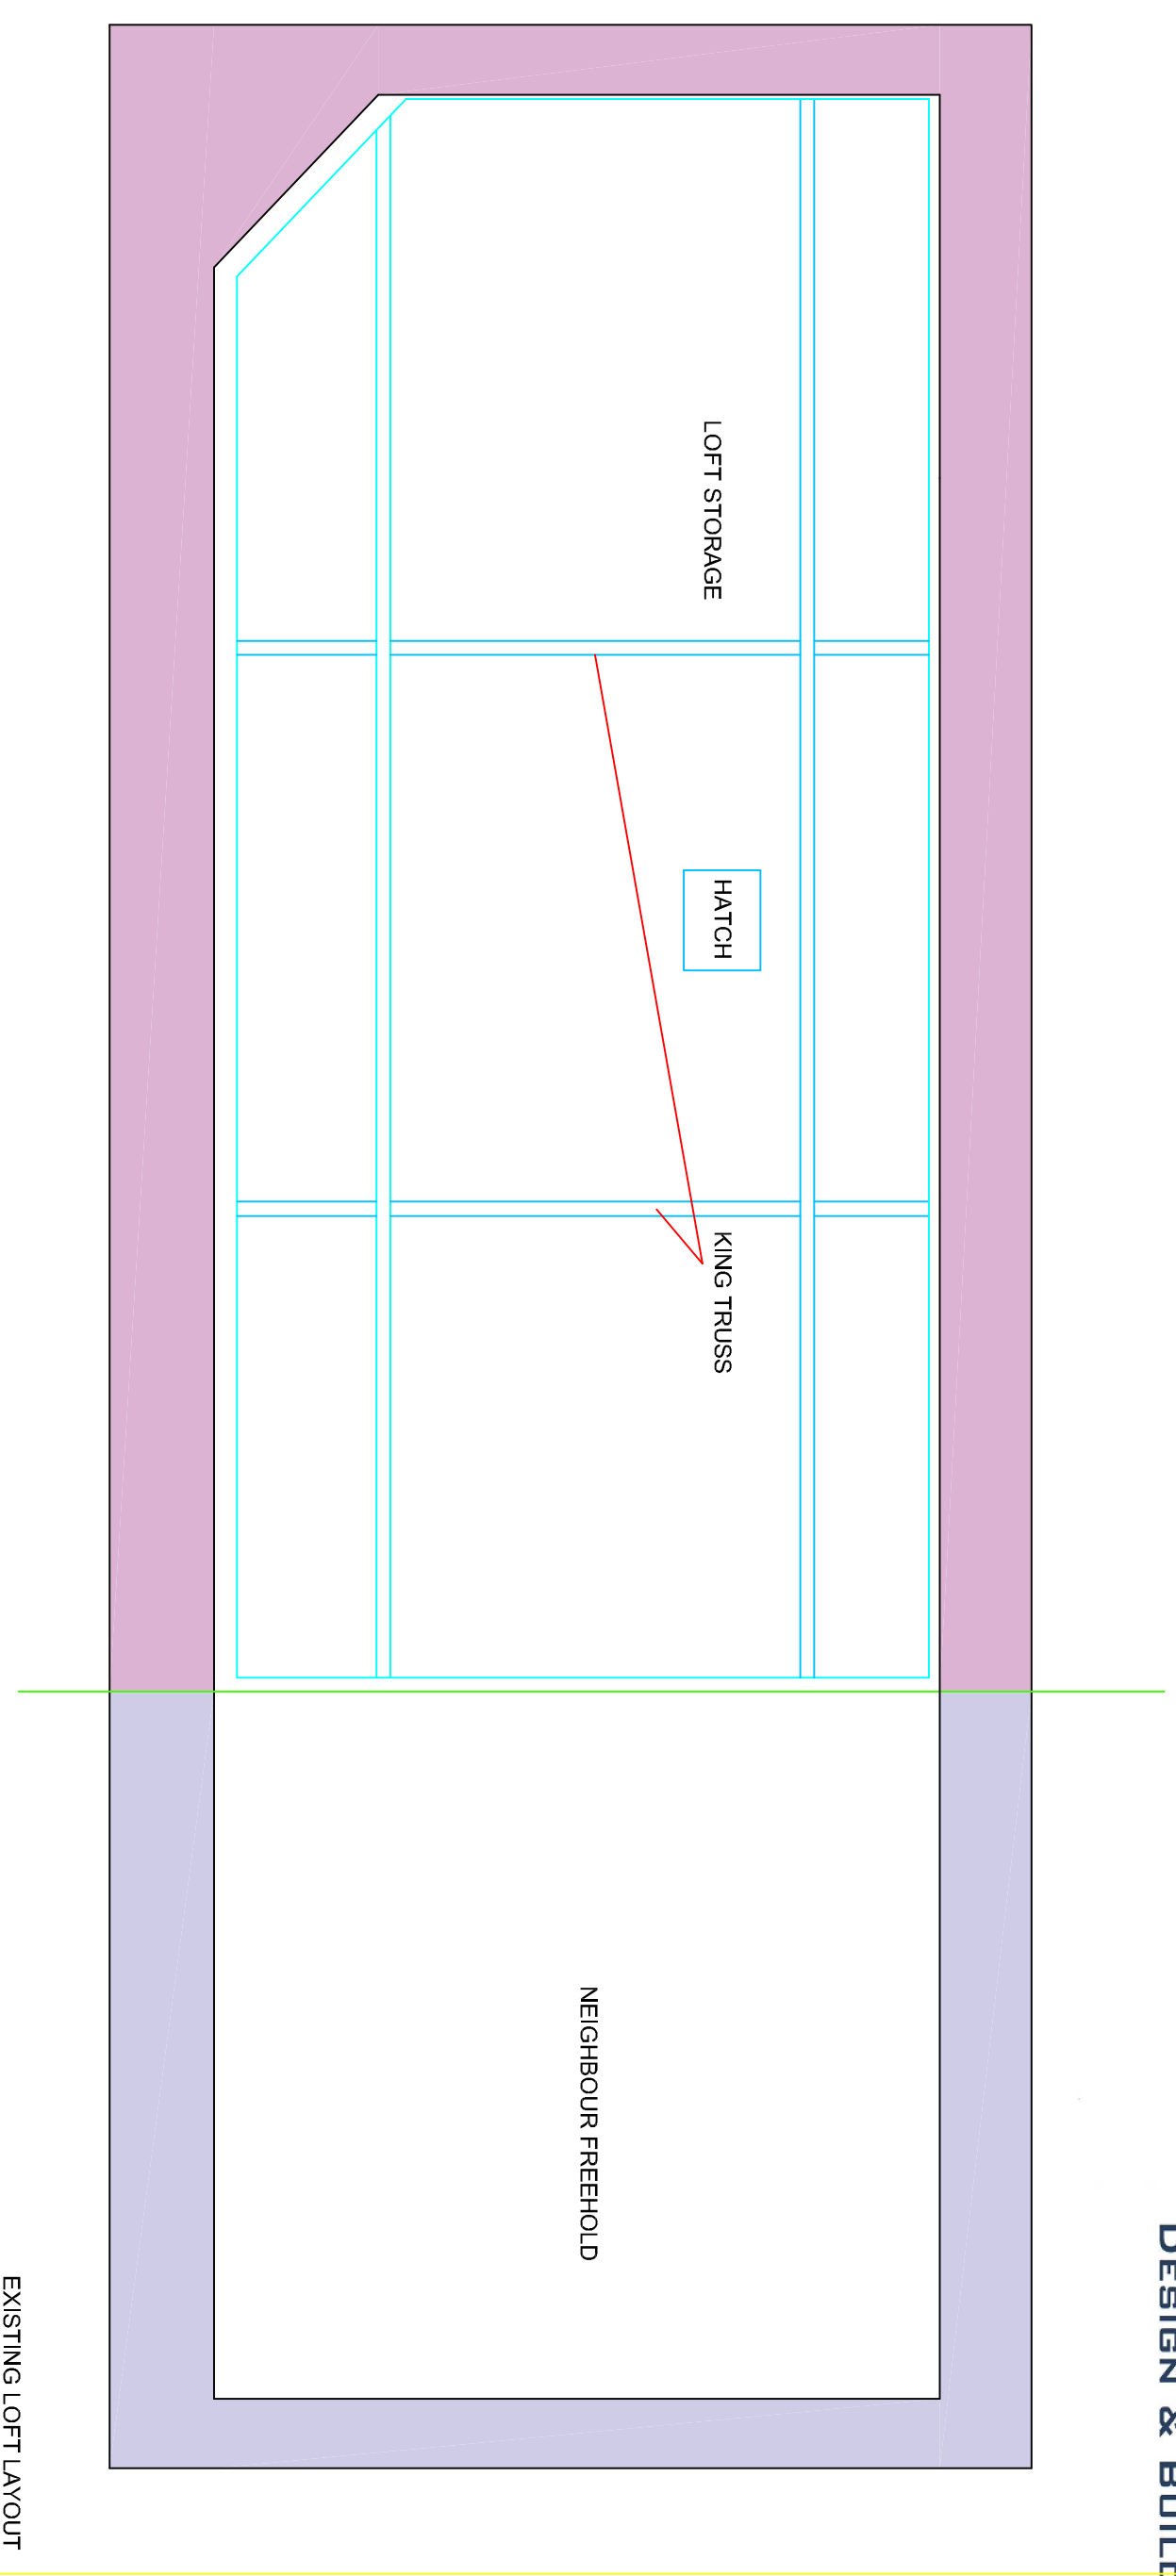

EXISTING LOFT LAYOUT

LOFT STORAGE

HATCH

KING TRUSS

NEIGHBOUR FREEHOLD

