

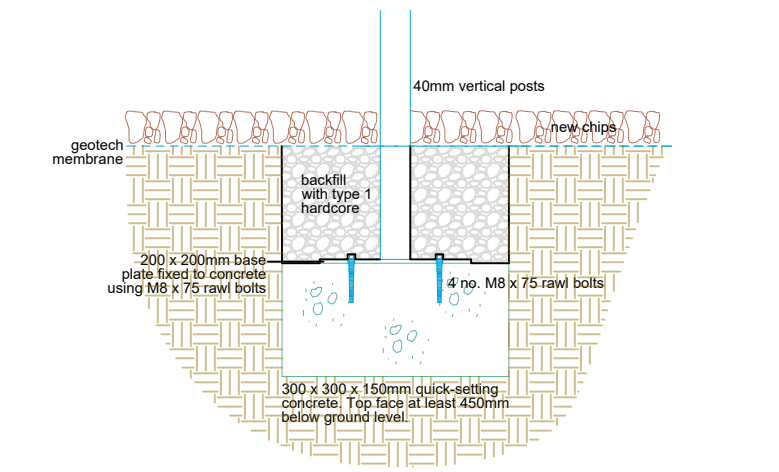


EXISTING PLAN 1:100

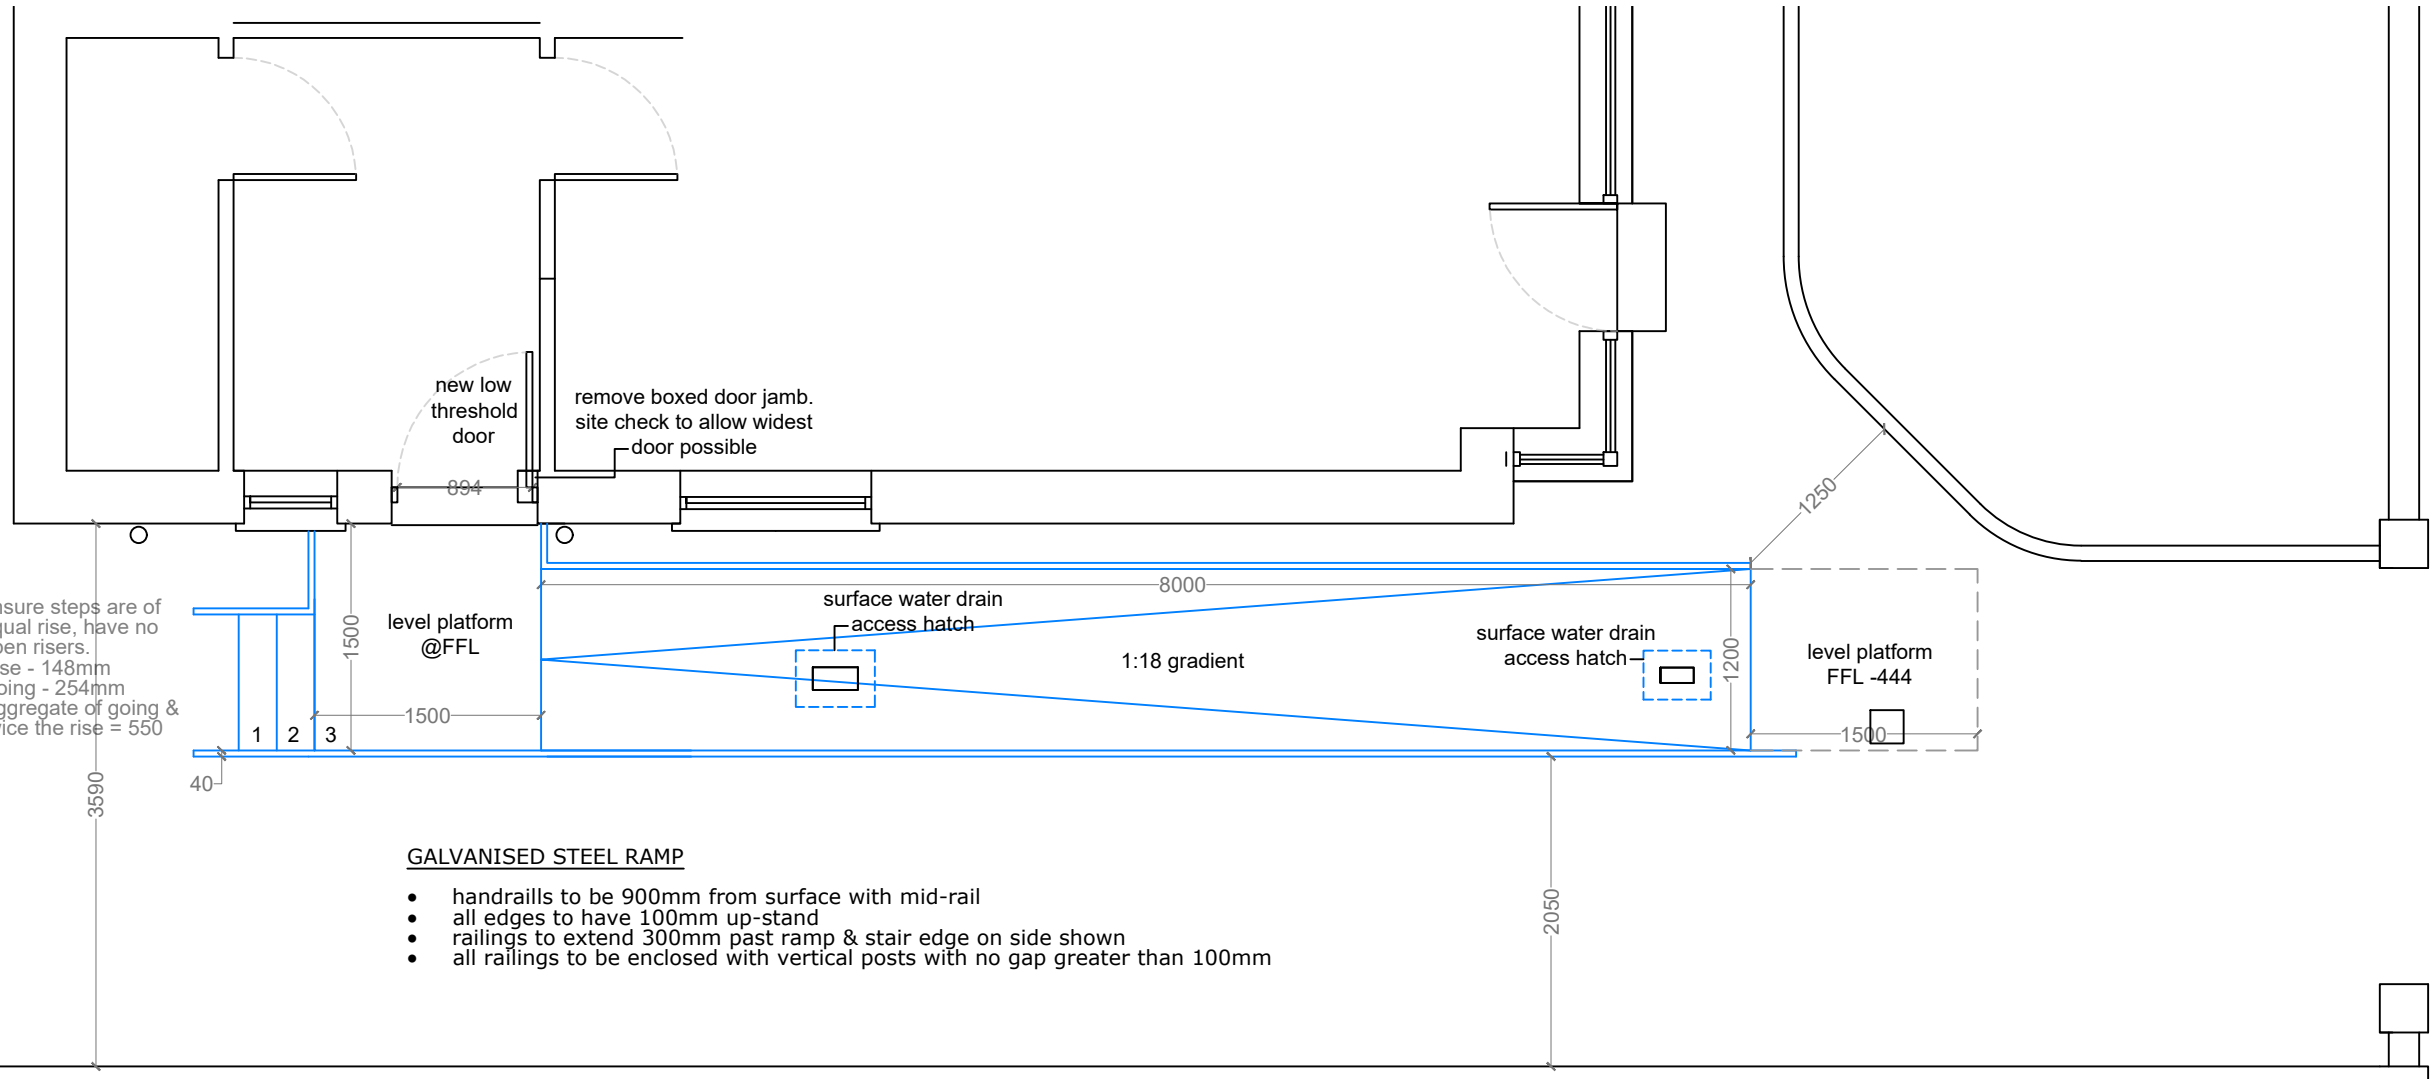

FIXING DETAIL 1:10

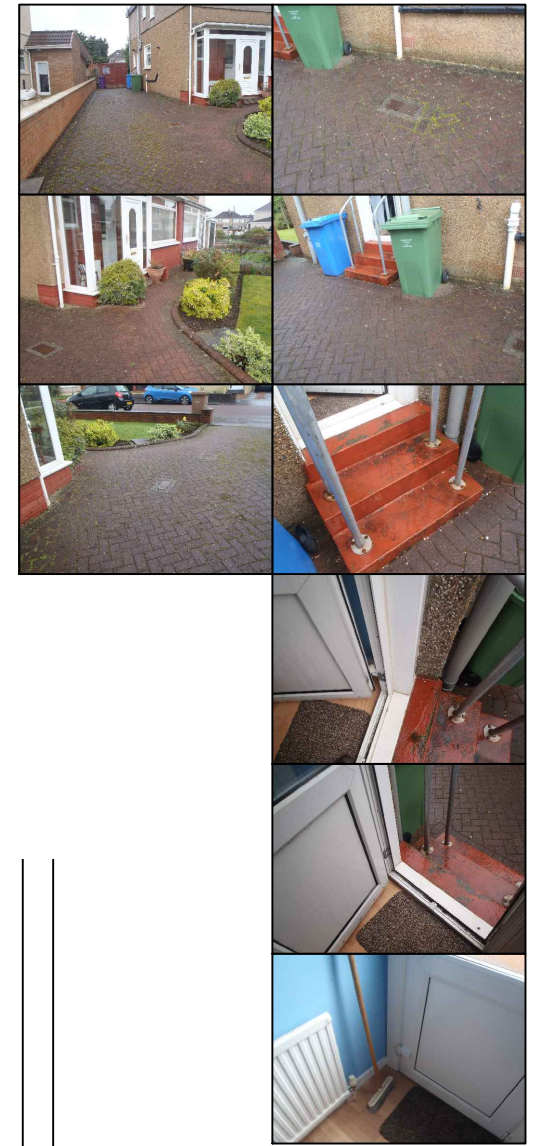

ensure steps are of equal rise, have no open risers.
 Rise - 148mm
 Going - 254mm
 Aggregate of going & twice the rise = 550

GALVANISED STEEL RAMP

- handrails to be 900mm from surface with mid-rail
- all edges to have 100mm up-stand
- railings to extend 300mm past ramp & stair edge on side shown
- all railings to be enclosed with vertical posts with no gap greater than 100mm

PROPOSED PLAN 1:50

ALL SIZES TO BE SITE CHECKED PRIOR TO MANUFACTURE

DRAWING STATUS
PLANNING & WARRANT

DESIGN SERVICES
CITYBUILDING
 350 Darnick Street
 GLASGOW
 G21 4BA
 Tel 0141 287 2200
 Fax 0141 287 1969

JOB
**PROPOSED RAMP @
 22 TORRINGTON CRESCENT**

TITLE
 PROPOSED PLAN

| | | |
|--------------------------|-------------------------|---------------------|
| SCALE @ A3 VRS | DATE MAY 2019 | DRAWN GJV |
| JOB NO. | APPROVED | |
| DRG NO. 02 | REVISION - | |