





- NOTES**
1. THE AUTHOR SHALL HAVE NO RESPONSIBILITY FOR ANY USE MADE OF THIS DOCUMENT OTHER THAN THAT FOR WHICH IT WAS PREPARED AND ISSUED.
  2. ALL DIMENSIONS SHOULD BE CHECKED ON SITE.
  3. DO NOT SCALE FROM THIS DRAWING.
  4. ANY DRAWING ERRORS OR DIVERGENCES SHOULD BE BROUGHT TO THE ATTENTION OF THE ORIGINATOR OF THIS DRAWING

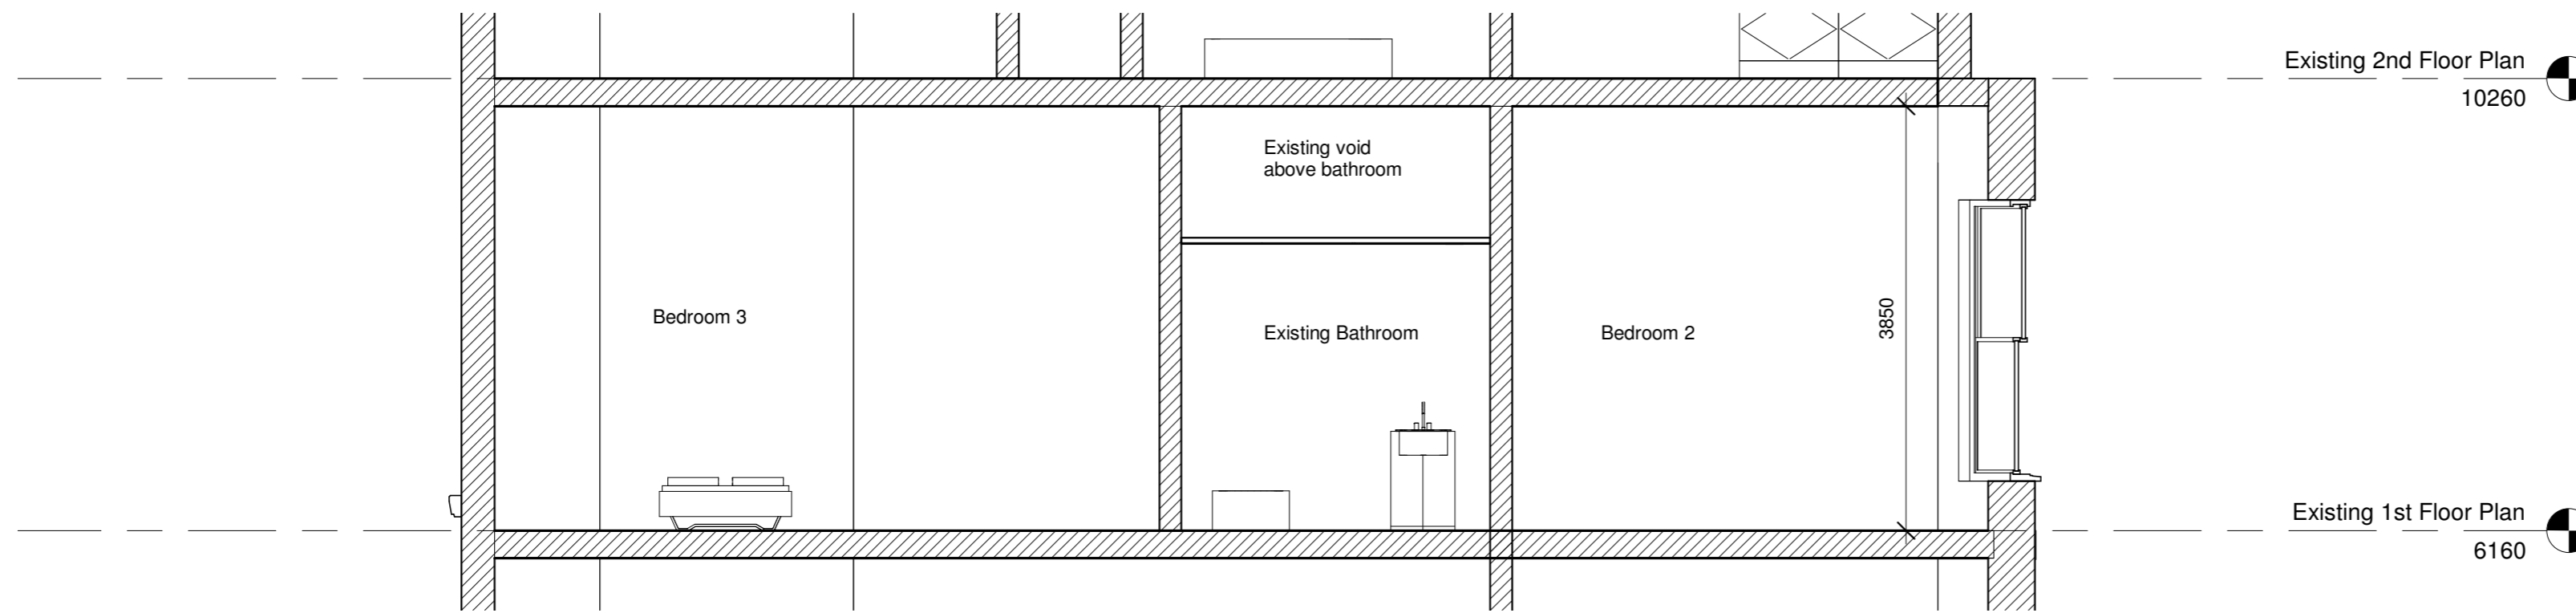

**2 Existing Section**  
1 : 50

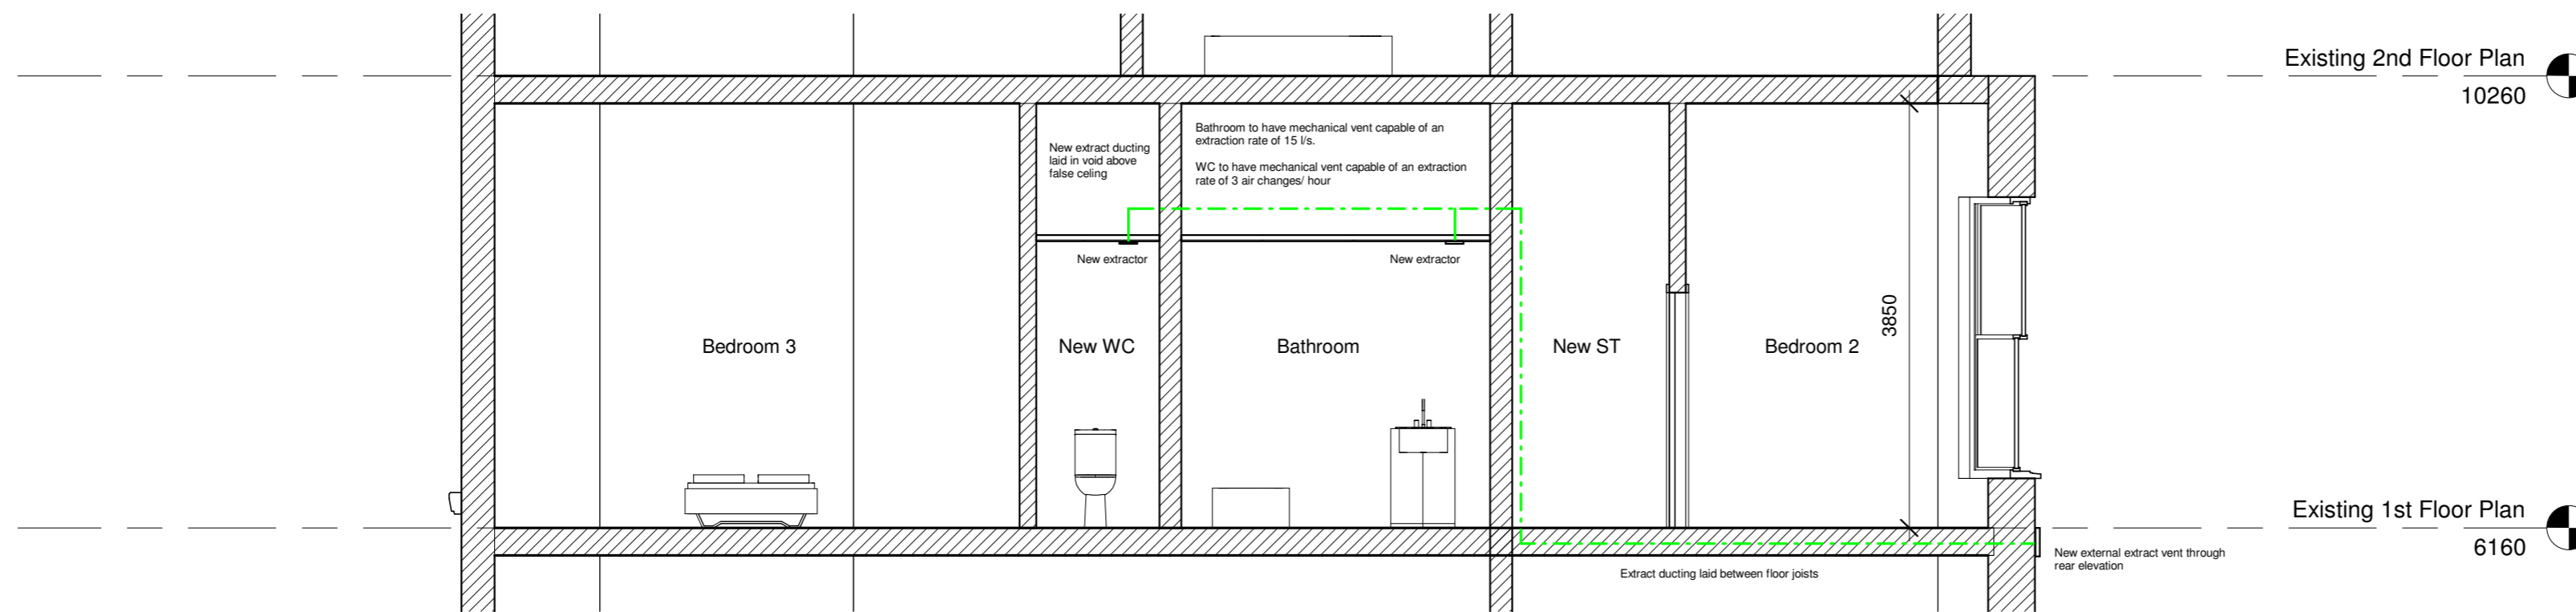

**1 Proposed Section**  
1 : 50

**Sections**

**9 Athole Gardens**

Project number 0085

Date 05/01

Drawn by CM

Client Name: ML

**A105**

Rev

Scale 1 : 50 on A2