


Flat 2/1, 9 Athole Gardens, Glasgow, G12 9AZ

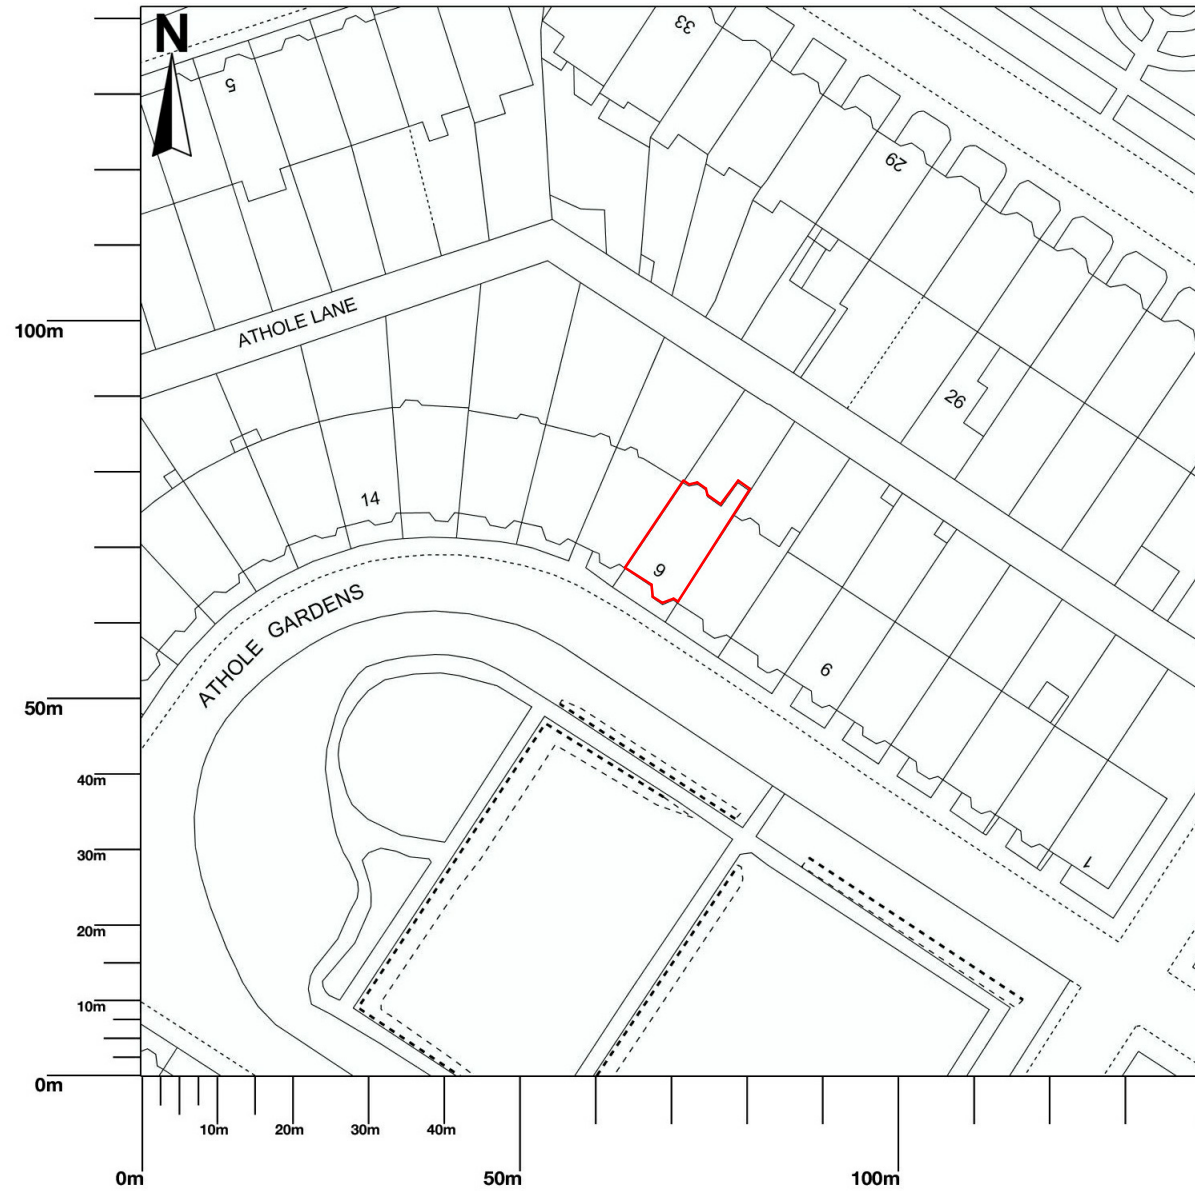

NOTES

1. THE AUTHOR SHALL HAVE NO RESPONSIBILITY FOR ANY USE MADE OF THIS DOCUMENT OTHER THAN THAT FOR WHICH IT WAS PREPARED AND ISSUED.
2. ALL DIMENSIONS SHOULD BE CHECKED ON SITE.
3. DO NOT SCALE FROM THIS DRAWING.
4. ANY DRAWING ERRORS OR DIVERGENCES SHOULD BE BROUGHT TO THE ATTENTION OF THE ORIGINATOR OF THIS DRAWING



DRAWING AMENDMENTS:

Location Plan

9 Athole Gardens

Project number 0085

Date Issue Date

Drawn by CM

Client Name: ML

A101

Rev

Scale 1 : 1000

1 Location Plan
1 : 1000